

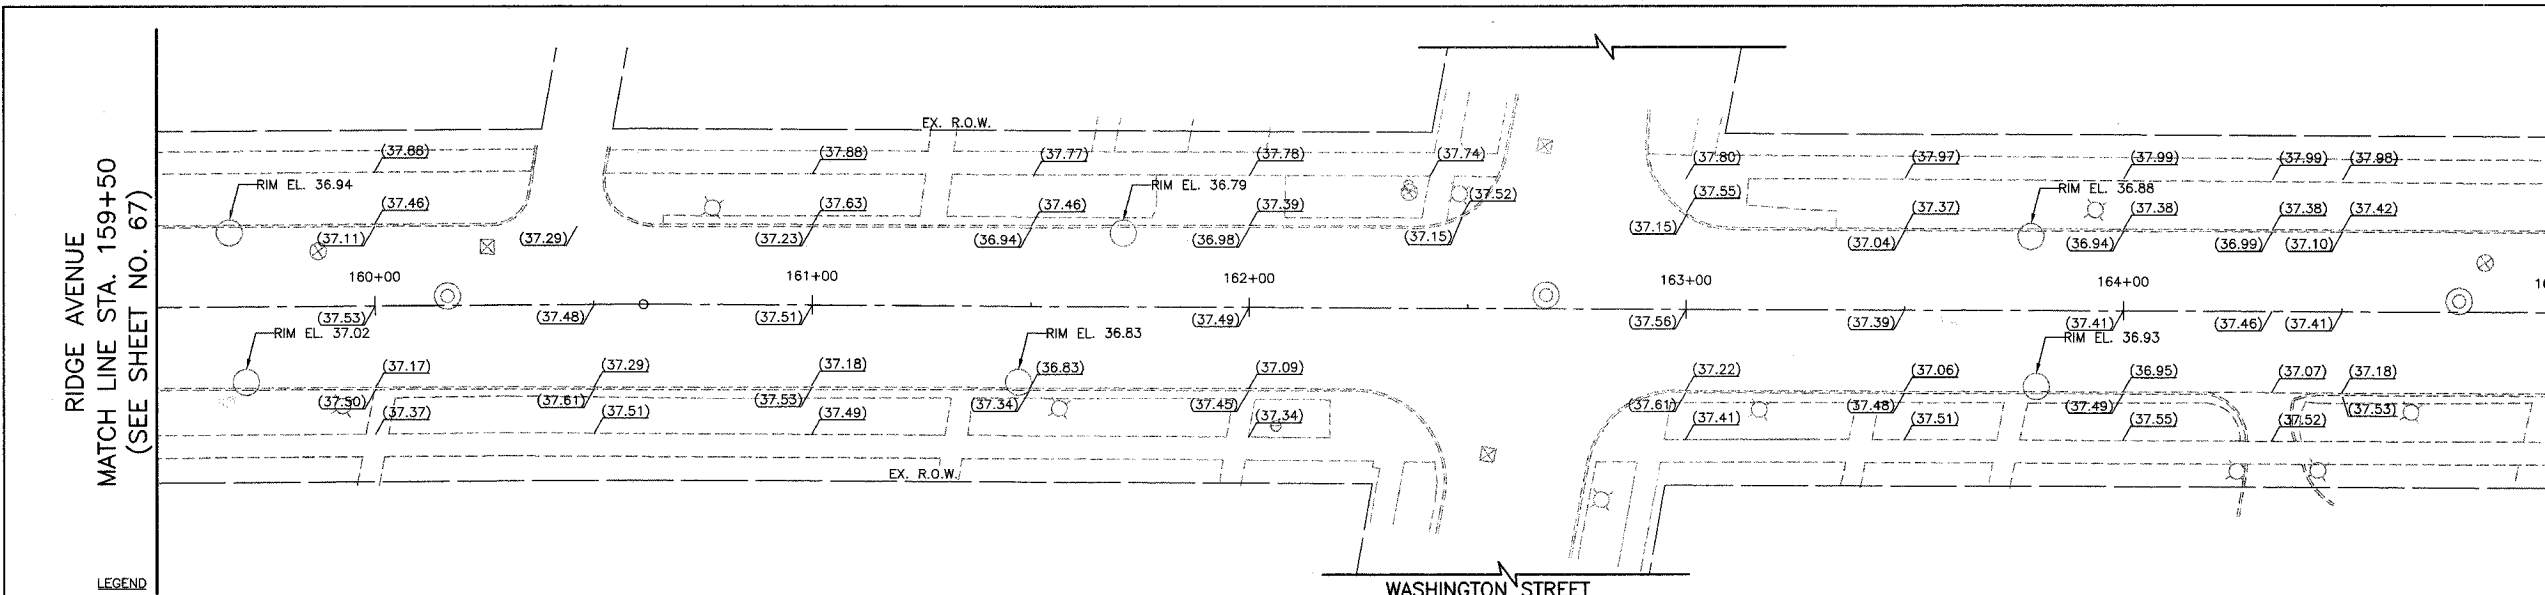


AREA	SECTION	COUNTY	TOTAL SHEETS	SHEET NO.
2744	06-00241-00-PV	COOK	115	68
STA. 159+50		TO STA. 165+00		
ALLOYS		SURFACE TRANSPORTATION FUNDING		
CONTRACT NUMBER 83968				

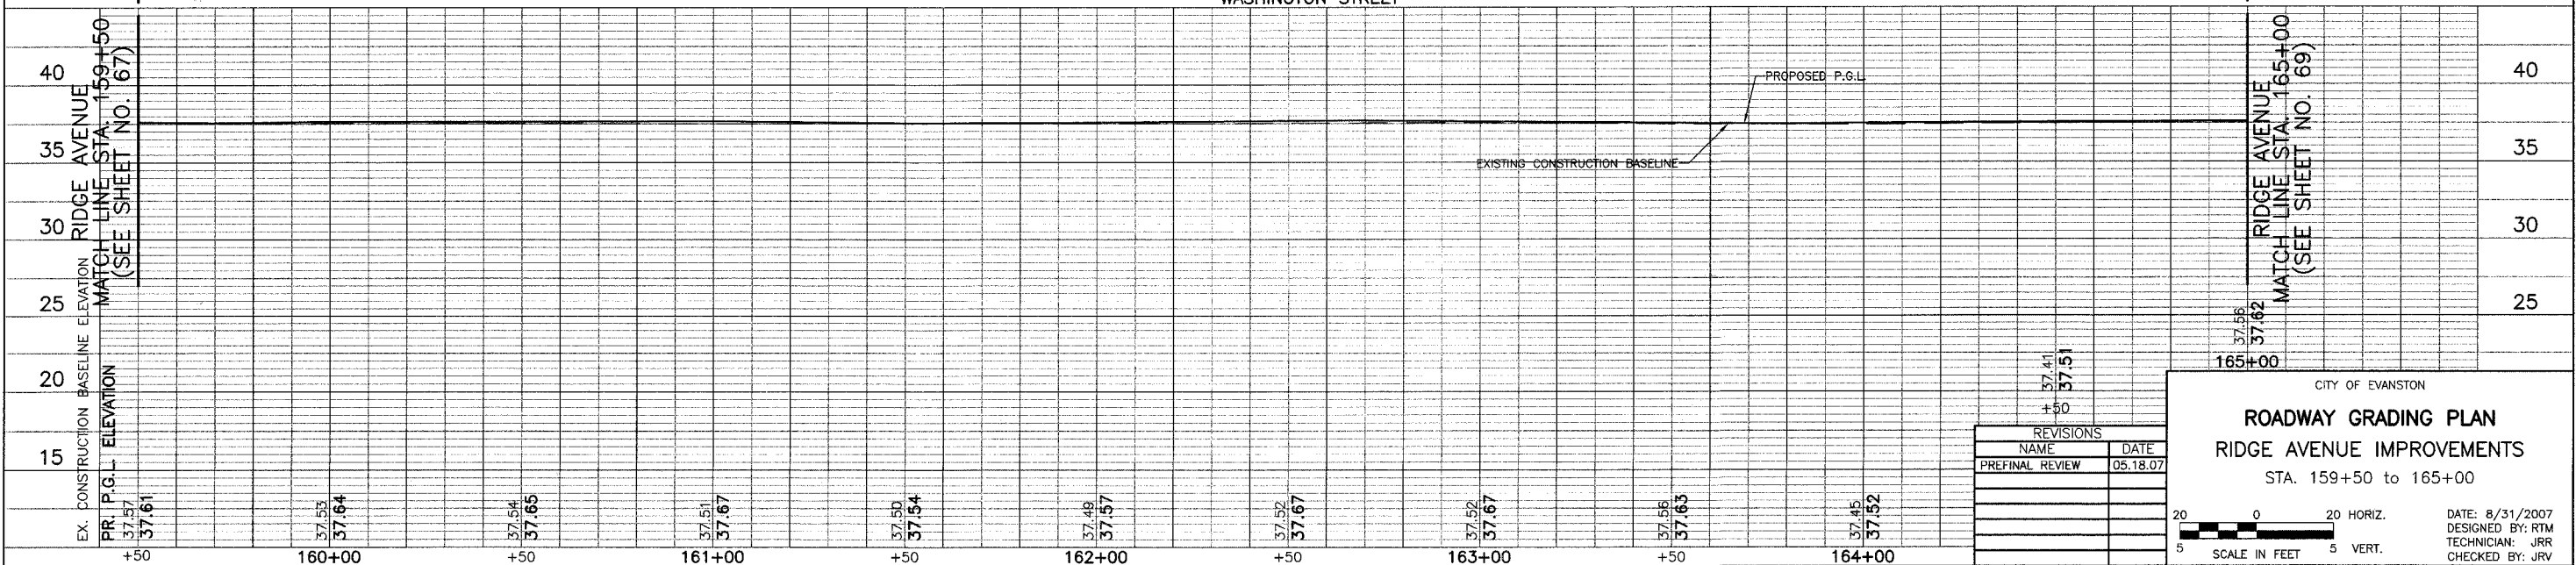

LEGEND  
 (XX.XX) EXISTING ELEVATION  
 XX.XX PROPOSED ELEVATION

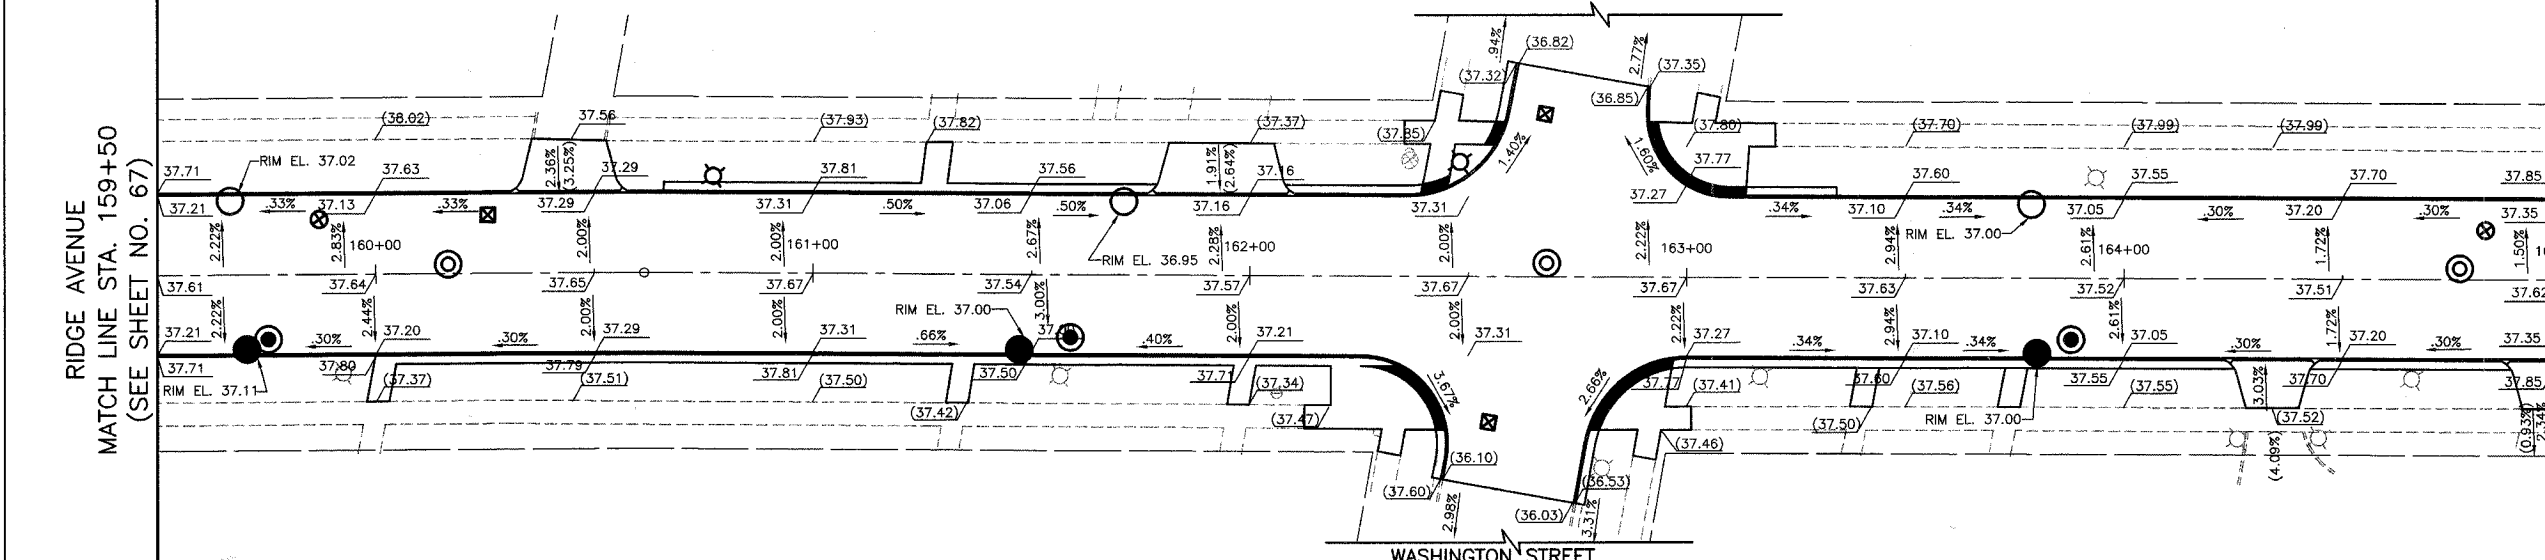

REVISIONS	
NAME	DATE
PREFINAL REVIEW	05.18.07

CITY OF EVANSTON  
**ROADWAY GRADING PLAN**  
 RIDGE AVENUE IMPROVEMENTS  
 STA. 159+50 TO 165+00

DATE: 8/31/2007  
 DESIGNED BY: RTM  
 TECHNICIAN: JRR  
 CHECKED BY: JRV

20 0 20 HORIZ.  
 5 SCALE IN FEET 5 VERT.