

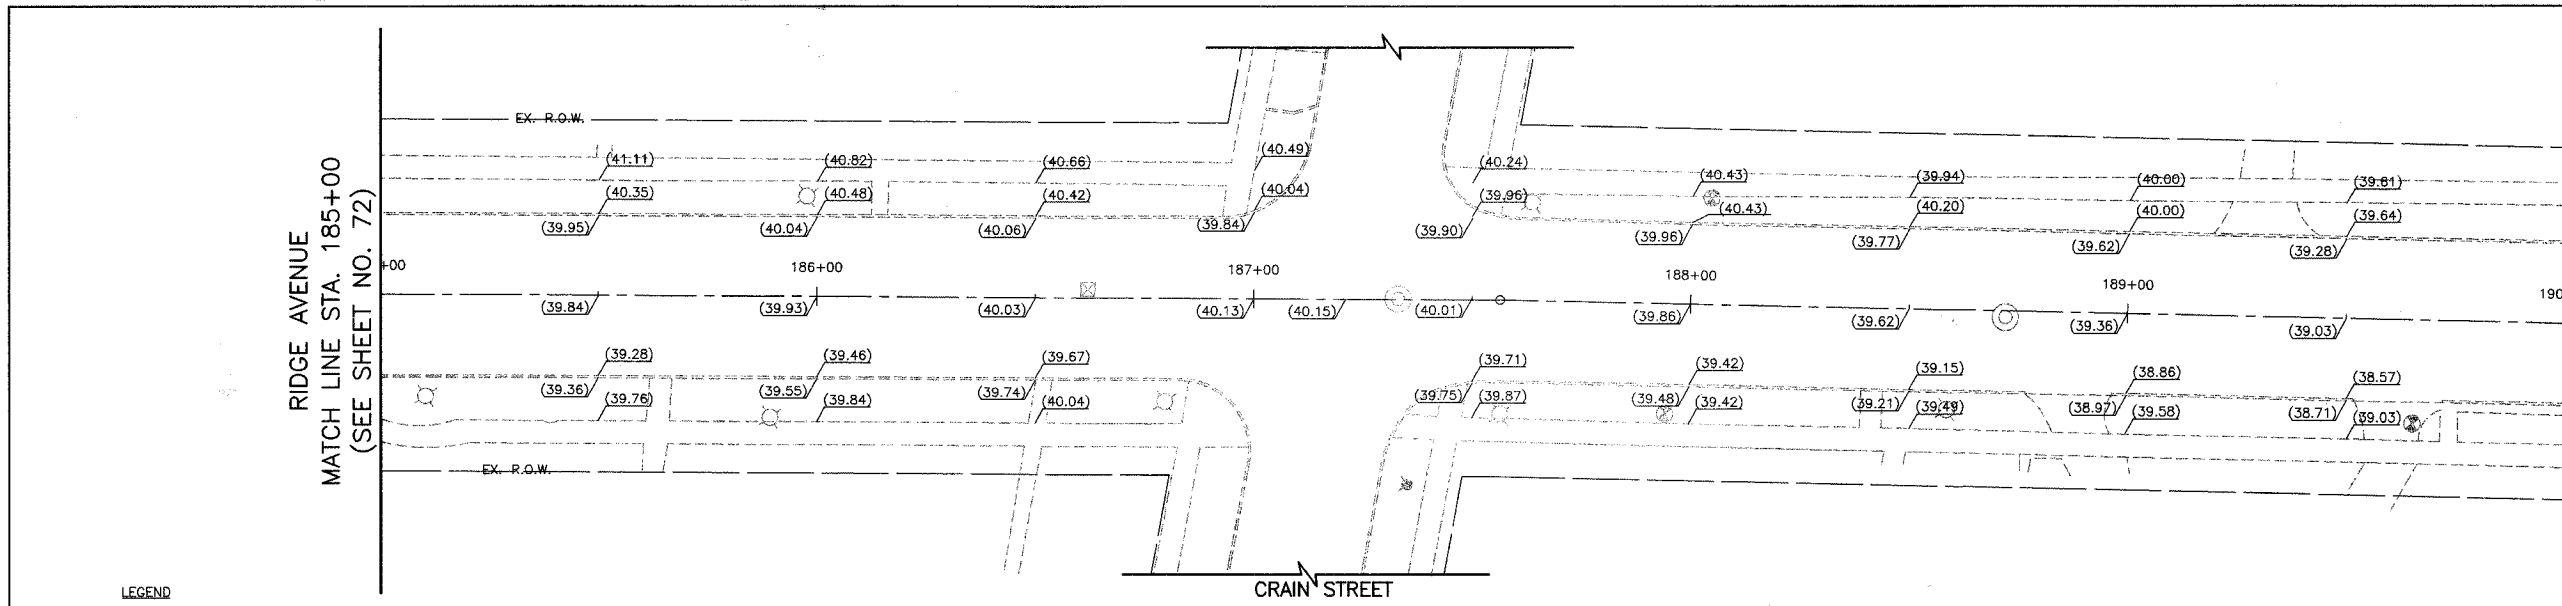
 


PROJECT NO.	SECTION	COUNTY	TOTAL SHEETS	SHEET NO.
2744	06-00241-00-PV	COOK	115	73
STA. 185+00		TO STA. 190+00		
		SURFACE TRANSPORTATION FUNDING		
CONTRACT NUMBER 83968				

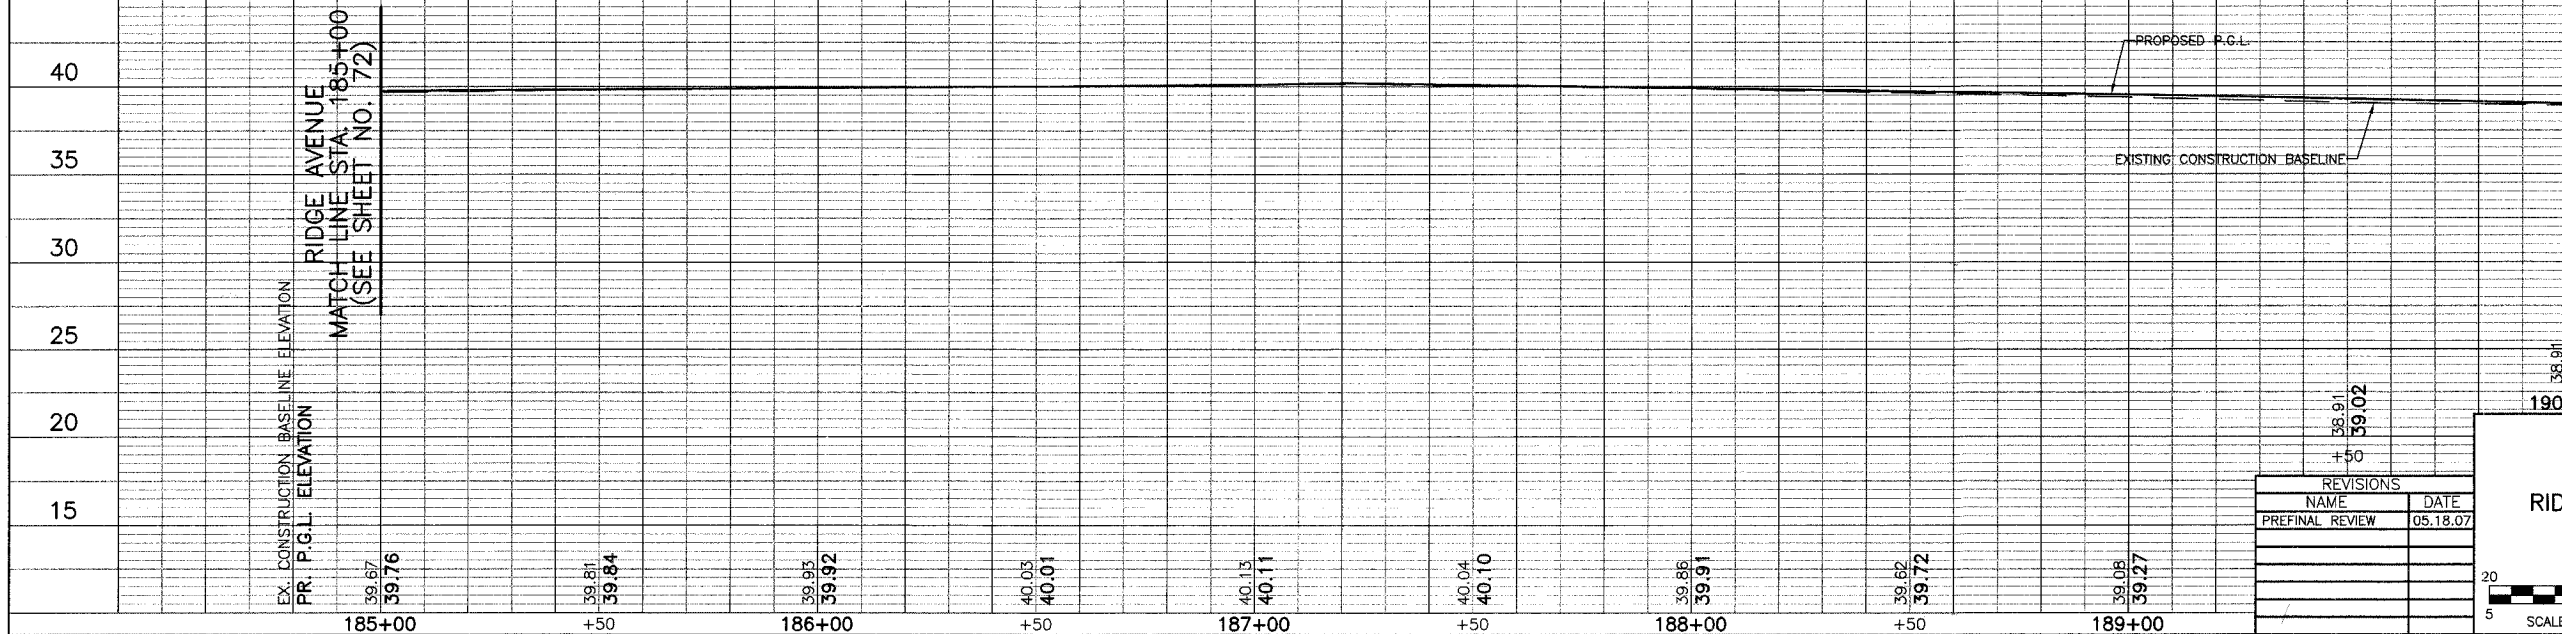

LEGEND
 (XX.XX) EXISTING ELEVATION
 XX.XX PROPOSED ELEVATION

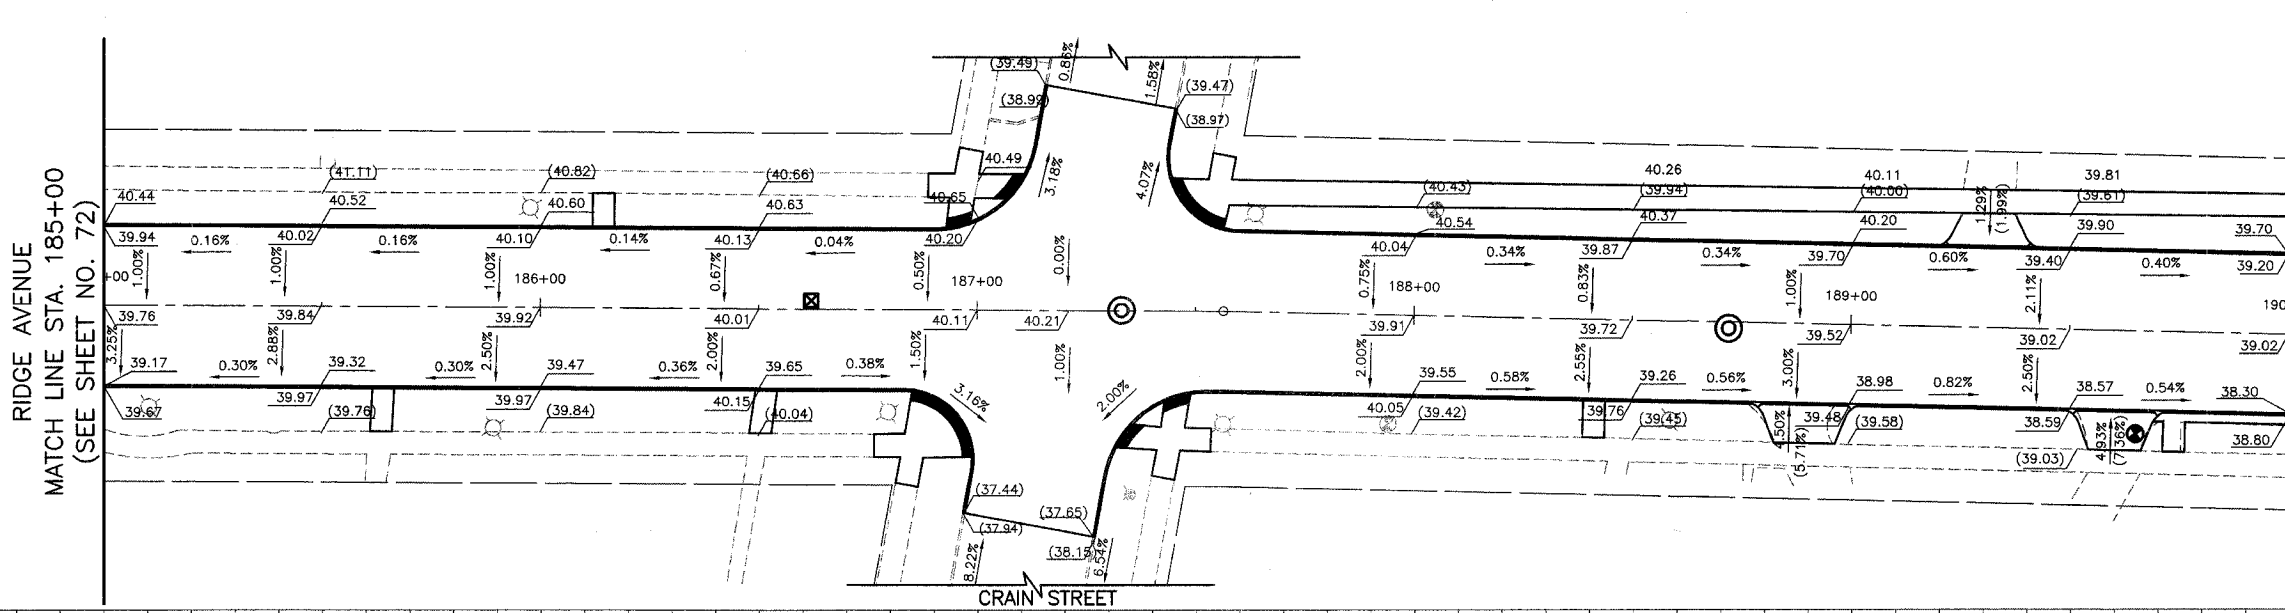

40	RIDGE AVENUE MATCH LINE STA. 185+00 (SEE SHEET NO. 72)	40
35		35
30		30
25		25
20		20
15	15	
	RIDGE AVENUE MATCH LINE STA. 190+00 (SEE SHEET NO. 74)	RIDGE AVENUE MATCH LINE STA. 190+00 (SEE SHEET NO. 74)

REVISIONS	
NAME	DATE
PREFINAL REVIEW	05.18.07

CITY OF EVANSTON

ROADWAY GRADING PLAN
RIDGE AVENUE IMPROVEMENTS
 STA. 185+00 to 190+00

DATE: 8/31/2007
 DESIGNED BY: RTM
 TECHNICIAN: JRR
 CHECKED BY: JRV

20 0 20 HORIZ.
 5 SCALE IN FEET 5 VERT.