



AREA	SECTION	COUNTY	TOTAL SHEETS	SHEET NO.
2744	06-00241-00-PV	COOK	115	75
STA. 195+00		TO STA. 200+00		
LANDS		SURFACE TRANSPORTATION FUNDING		
CONTRACT NUMBER 83968				

 

RIDGE AVENUE  
MATCH LINE STA. 195+00  
(SEE SHEET NO. 74)


RIDGE AVENUE  
MATCH LINE STA. 200+00  
(SEE SHEET NO. 76)

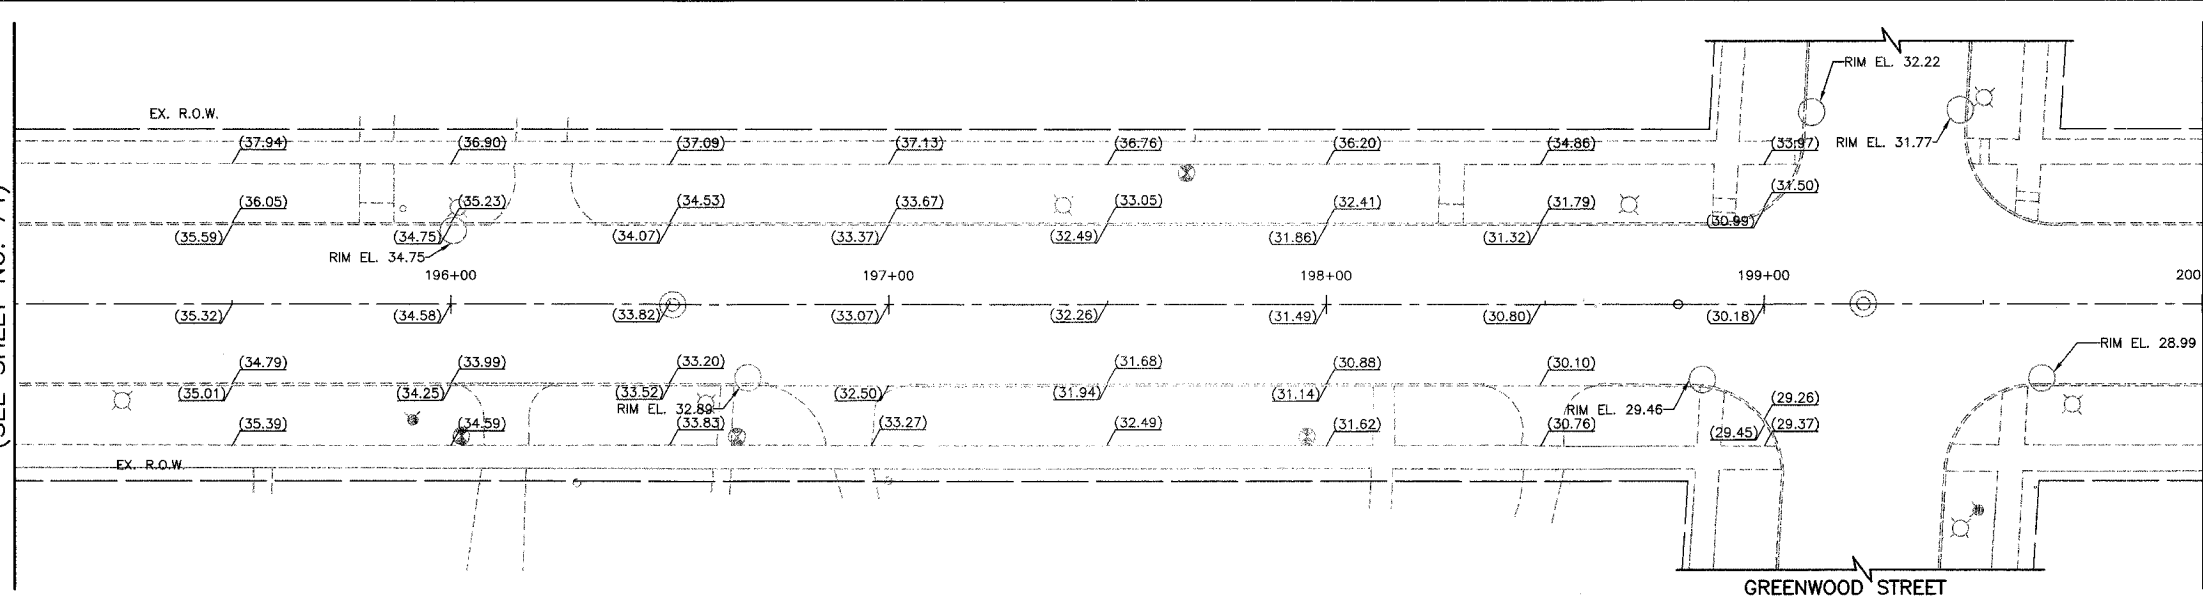

EXISTING RIDGE AVENUE


RIDGE AVENUE  
MATCH LINE STA. 195+00  
(SEE SHEET NO. 74)

RIDGE AVENUE  
MATCH LINE STA. 200+00  
(SEE SHEET NO. 76)

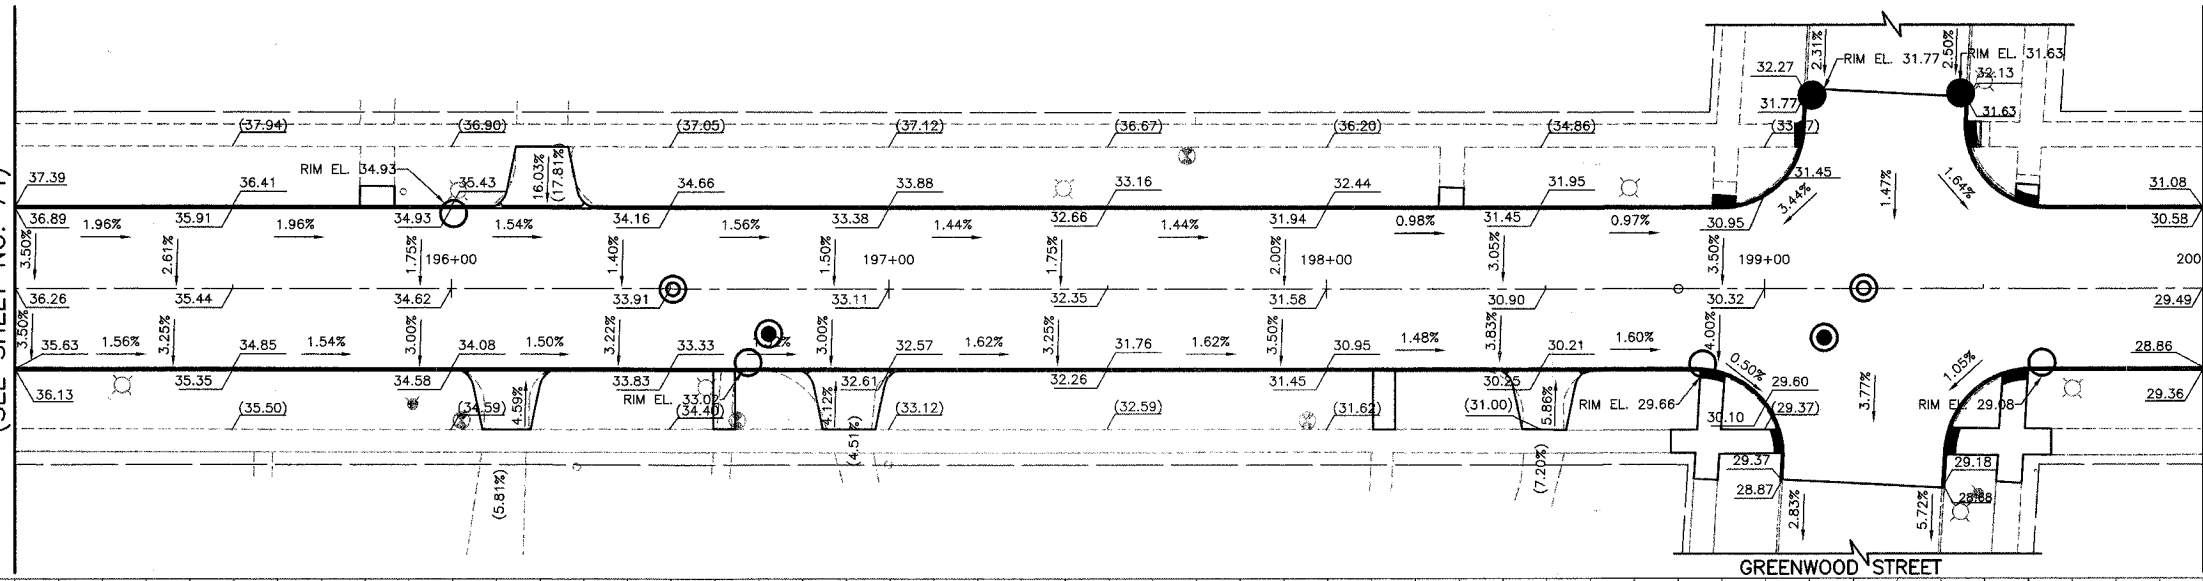

PROPOSED RIDGE AVENUE

LEGEND  
(XX.XX) EXISTING ELEVATION  
XX.XX PROPOSED ELEVATION

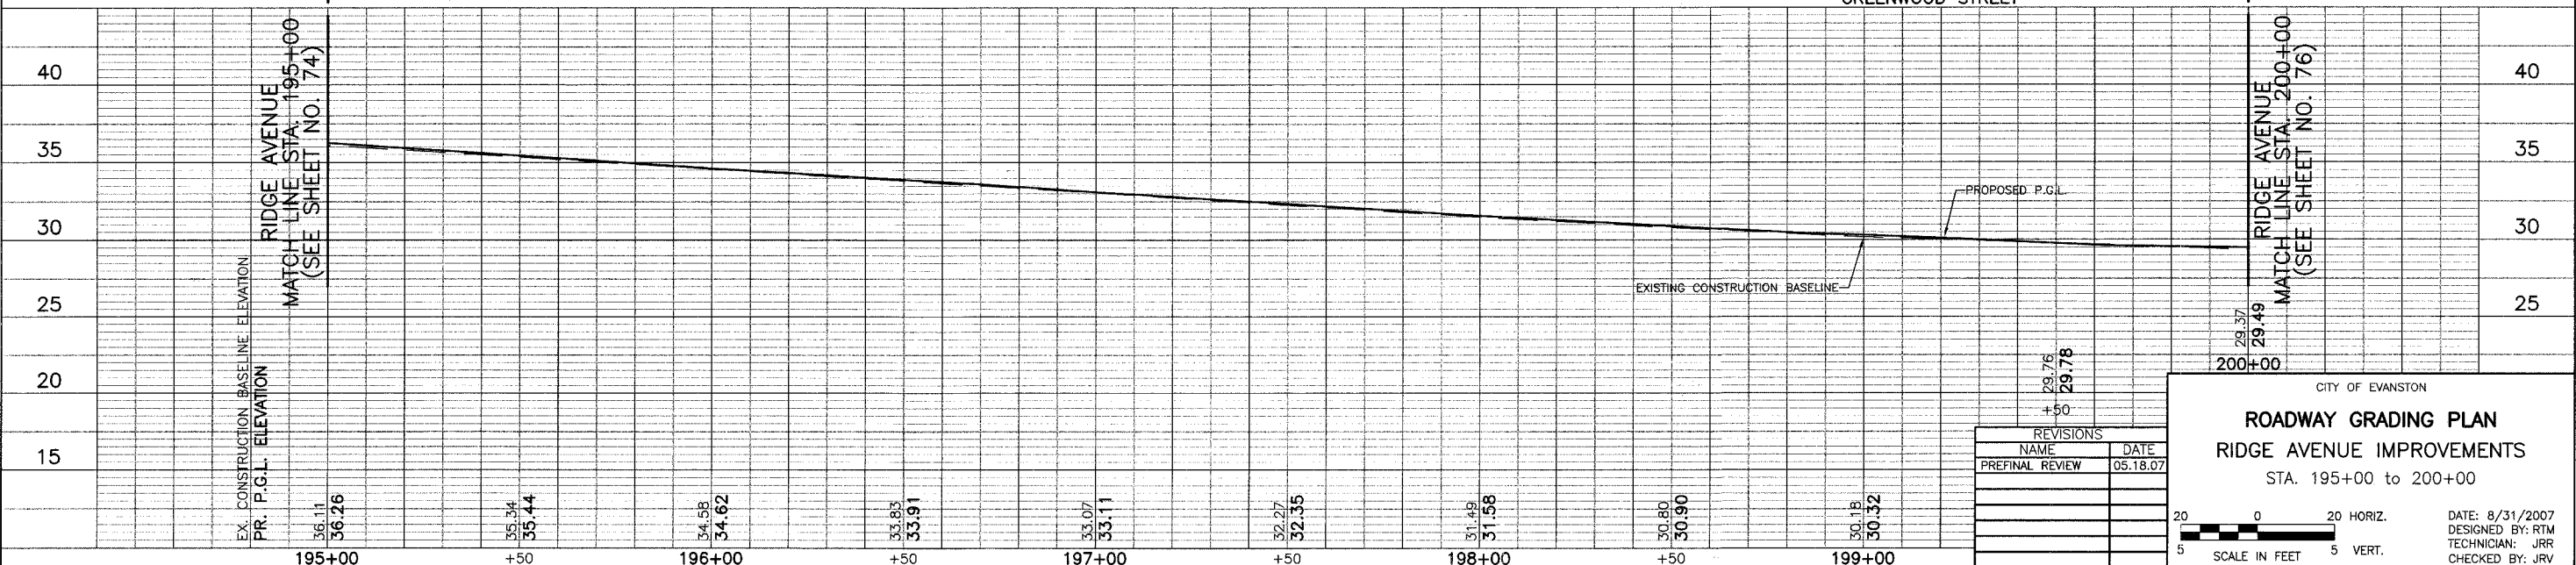

REVISIONS	
NAME	DATE
PREFINAL REVIEW	05.18.07

CITY OF EVANSTON

### ROADWAY GRADING PLAN

#### RIDGE AVENUE IMPROVEMENTS

STA. 195+00 to 200+00

DATE: 8/31/2007  
DESIGNED BY: RTM  
TECHNICIAN: JRR  
CHECKED BY: JRV