
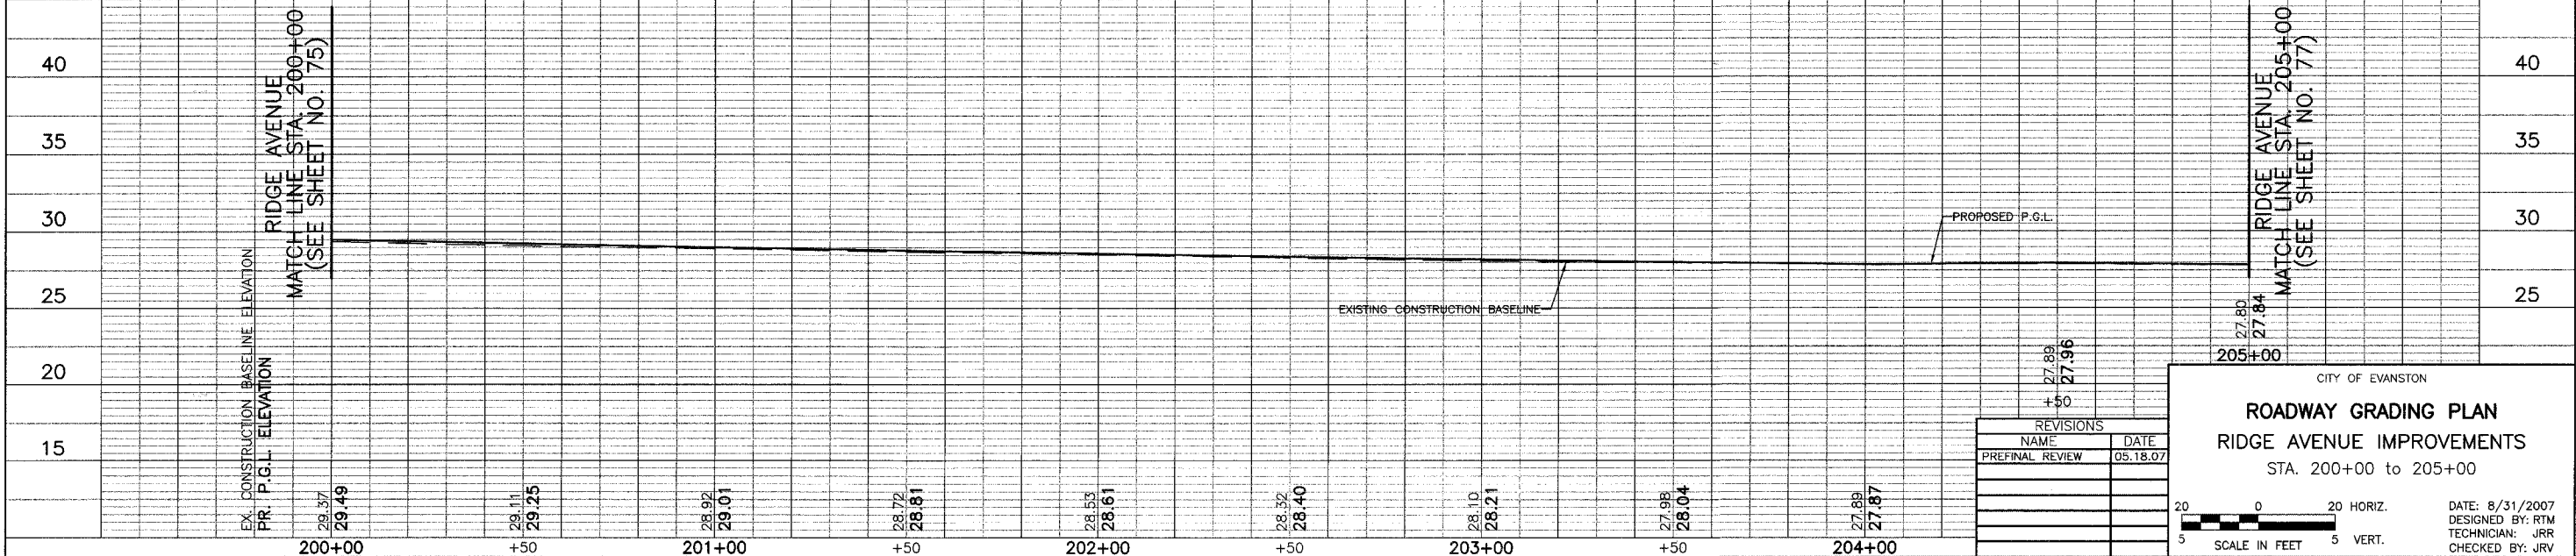
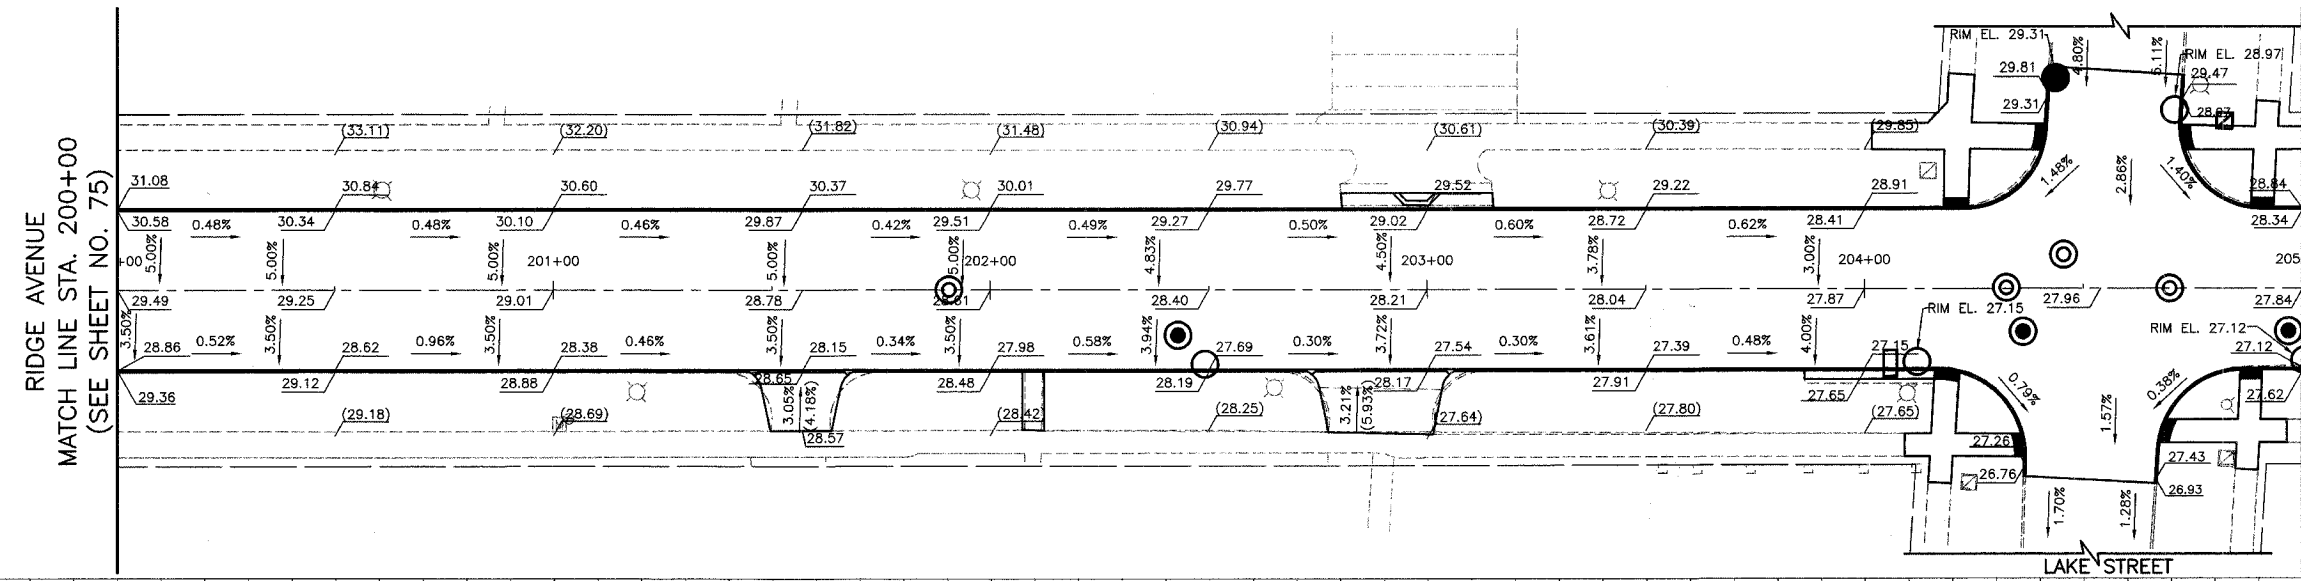


REF.	SECTION	COUNTY	TOTAL SHEETS	SHEET NO.
2744	06-00241-00-PV	COOK	115	76
STA. 200+00		TO STA. 205+00		
ILLINOIS		SURFACE TRANSPORTATION FUNDING		
CONTRACT NUMBER 83968				

LEGEND
 (XX.XX) EXISTING ELEVATION
 XX.XX PROPOSED ELEVATION

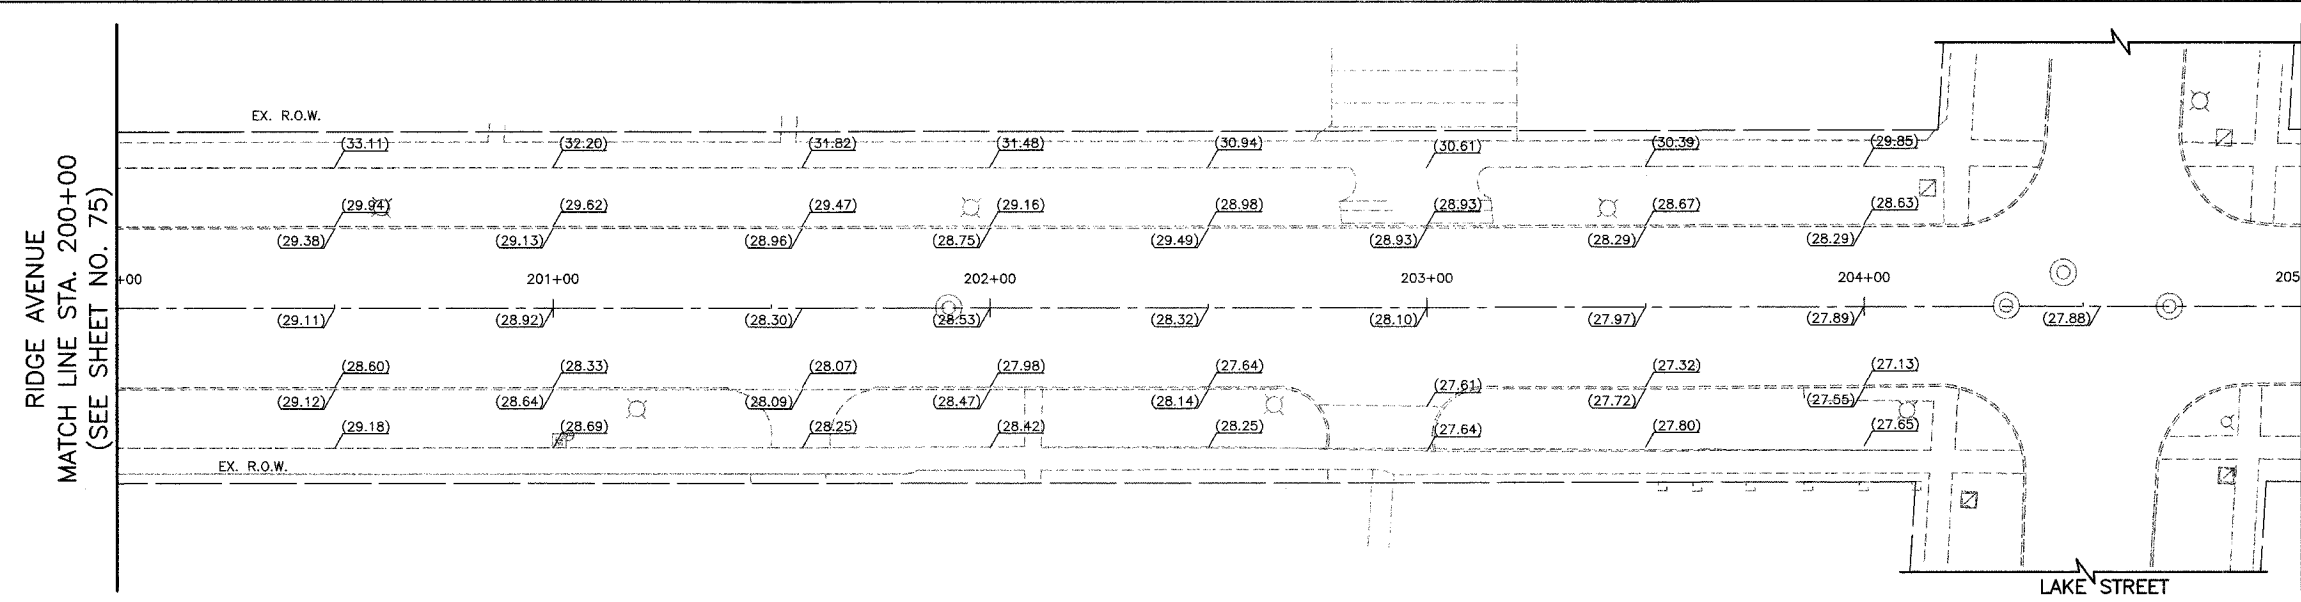

REVISIONS	
NAME	DATE
PREFINAL REVIEW	05.18.07

CITY OF EVANSTON

ROADWAY GRADING PLAN
RIDGE AVENUE IMPROVEMENTS
 STA. 200+00 to 205+00

DATE: 8/31/2007
 DESIGNED BY: RTM
 TECHNICIAN: JRR
 CHECKED BY: JRV

20 0 20 HORIZ.
 5 SCALE IN FEET 5 VERT.