
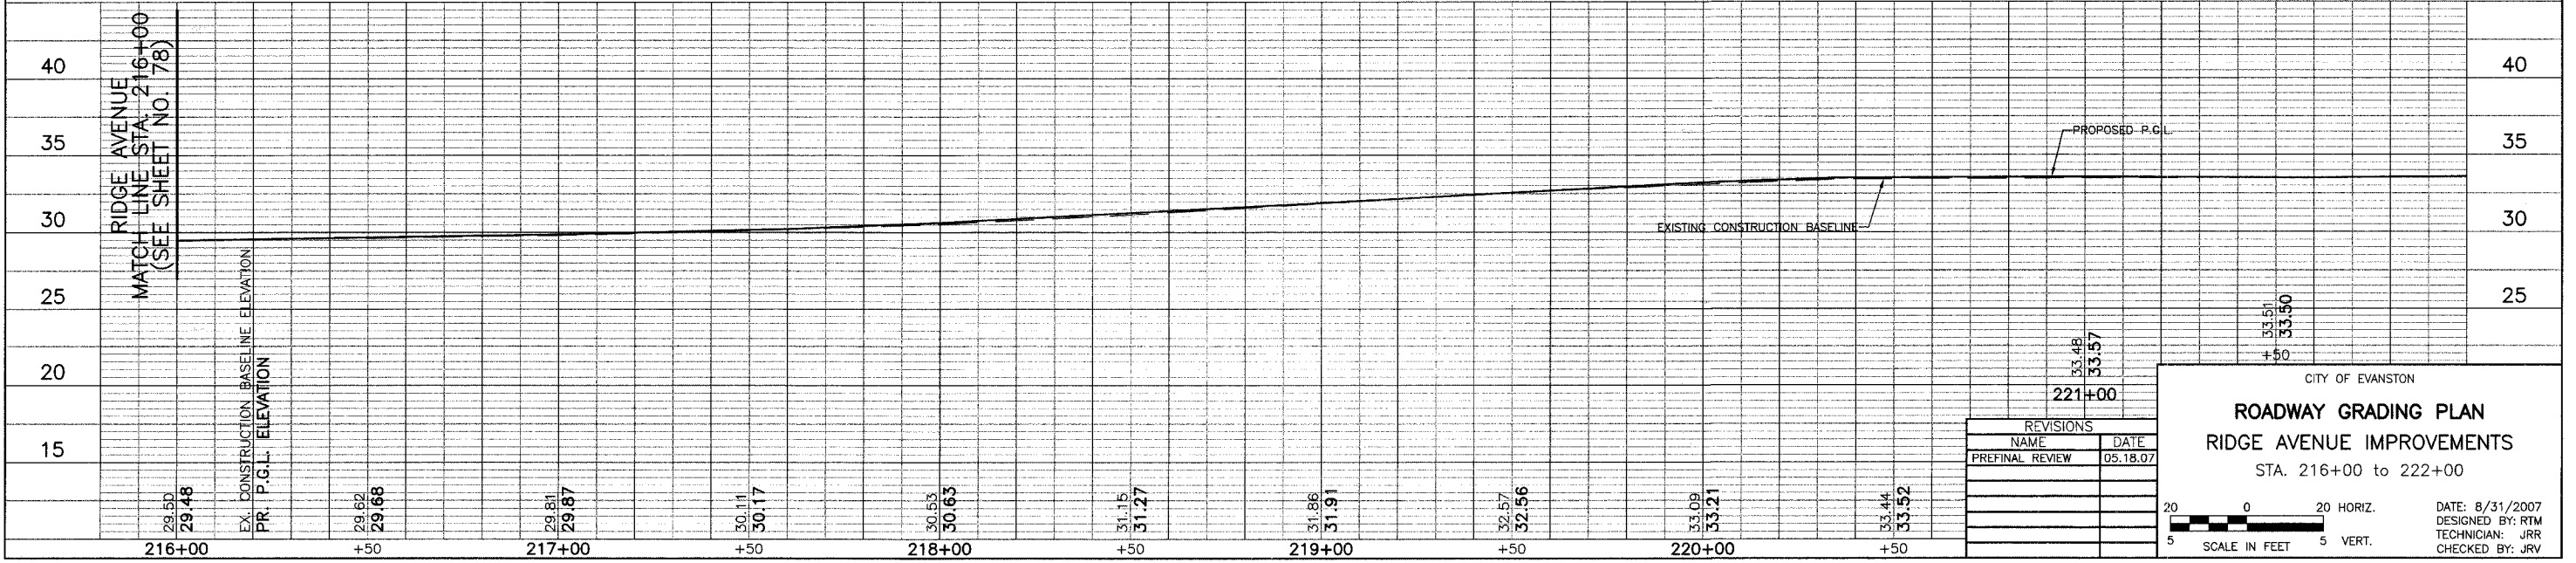


SECTION	COUNTY	TOTAL SHEETS	SHEET NO.
2744 06-00241-00-PV	COOK	115	79
STA. 216+00 TO STA. 222+00			
CONTRACT NUMBER 83968			

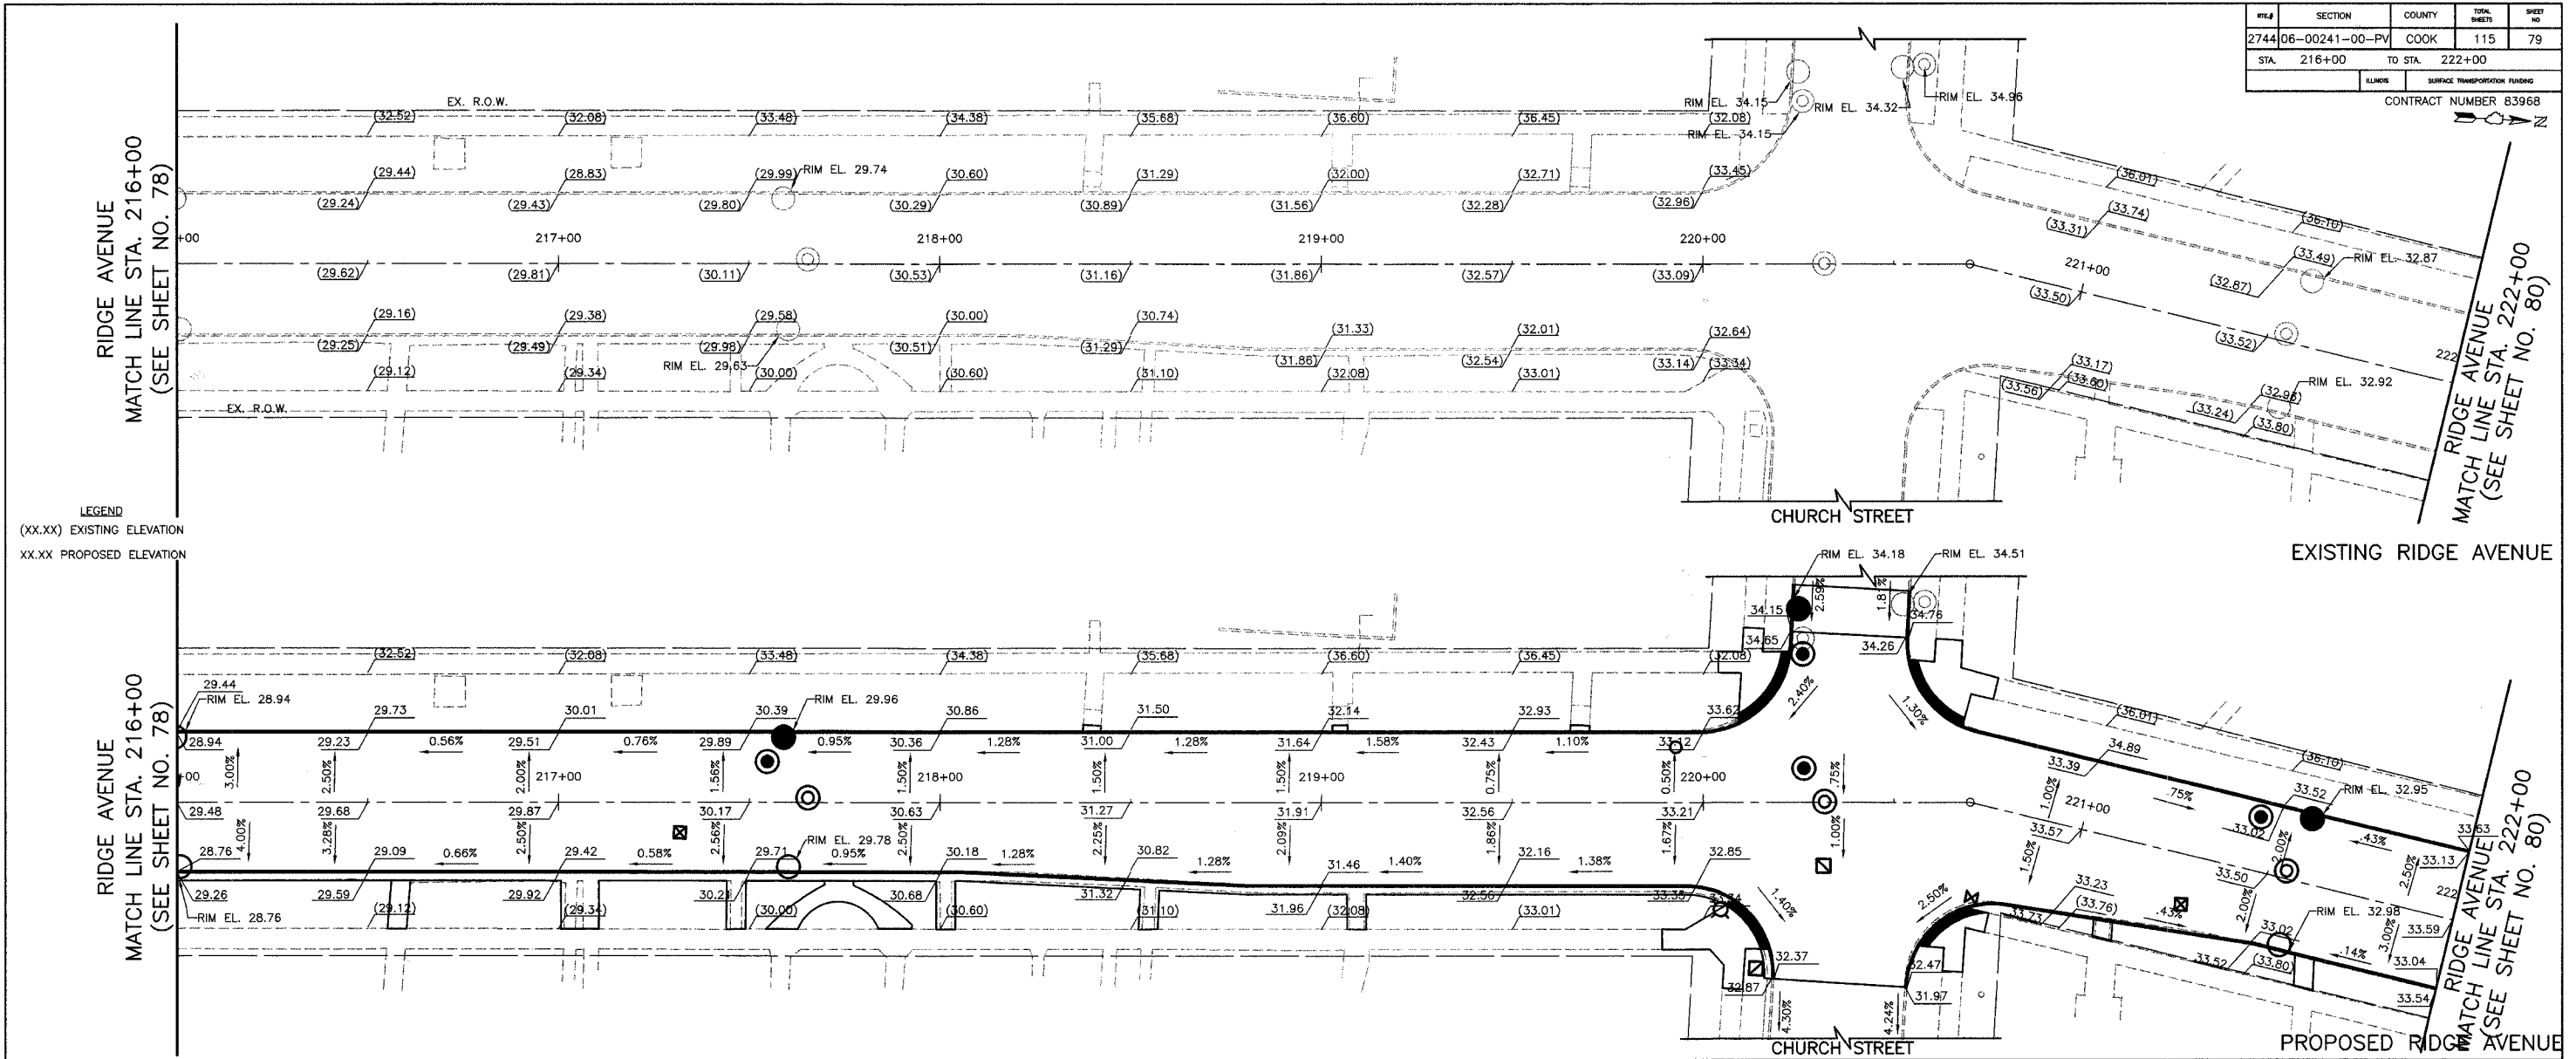

LEGEND
 (XX.XX) EXISTING ELEVATION
 XX.XX PROPOSED ELEVATION

REVISIONS	
NAME	DATE
PREFINAL REVIEW	05.18.07

CITY OF EVANSTON

ROADWAY GRADING PLAN

RIDGE AVENUE IMPROVEMENTS

STA. 216+00 to 222+00

DATE: 8/31/2007
 DESIGNED BY: RTM
 TECHNICIAN: JRR
 CHECKED BY: JRV

SCALE IN FEET: 5 HORIZ., 5 VERT.