


F.A.P. RTE.	SECTION	COUNTY	TOTAL SHEETS	SHEET NO.
327	(51-23)B-3	LAWRENCE	56	14
STA.		TO STA.		
FED. ROAD DIST. NO.		ILLINOIS FED. AID PROJECT		

STONE RIPRAP, CLASS A3
 LT STA 551+00 TO 551+65 90 SQ YD
 RT STA 551+00 TO 551+65 90 SQ YD
 TOTAL 180 SQ YD

FILTER FABRIC
 LT STA 551+00 TO 551+65 100 SQ YD
 RT STA 551+00 TO 551+65 100 SQ YD
 TOTAL 200 SQ YD

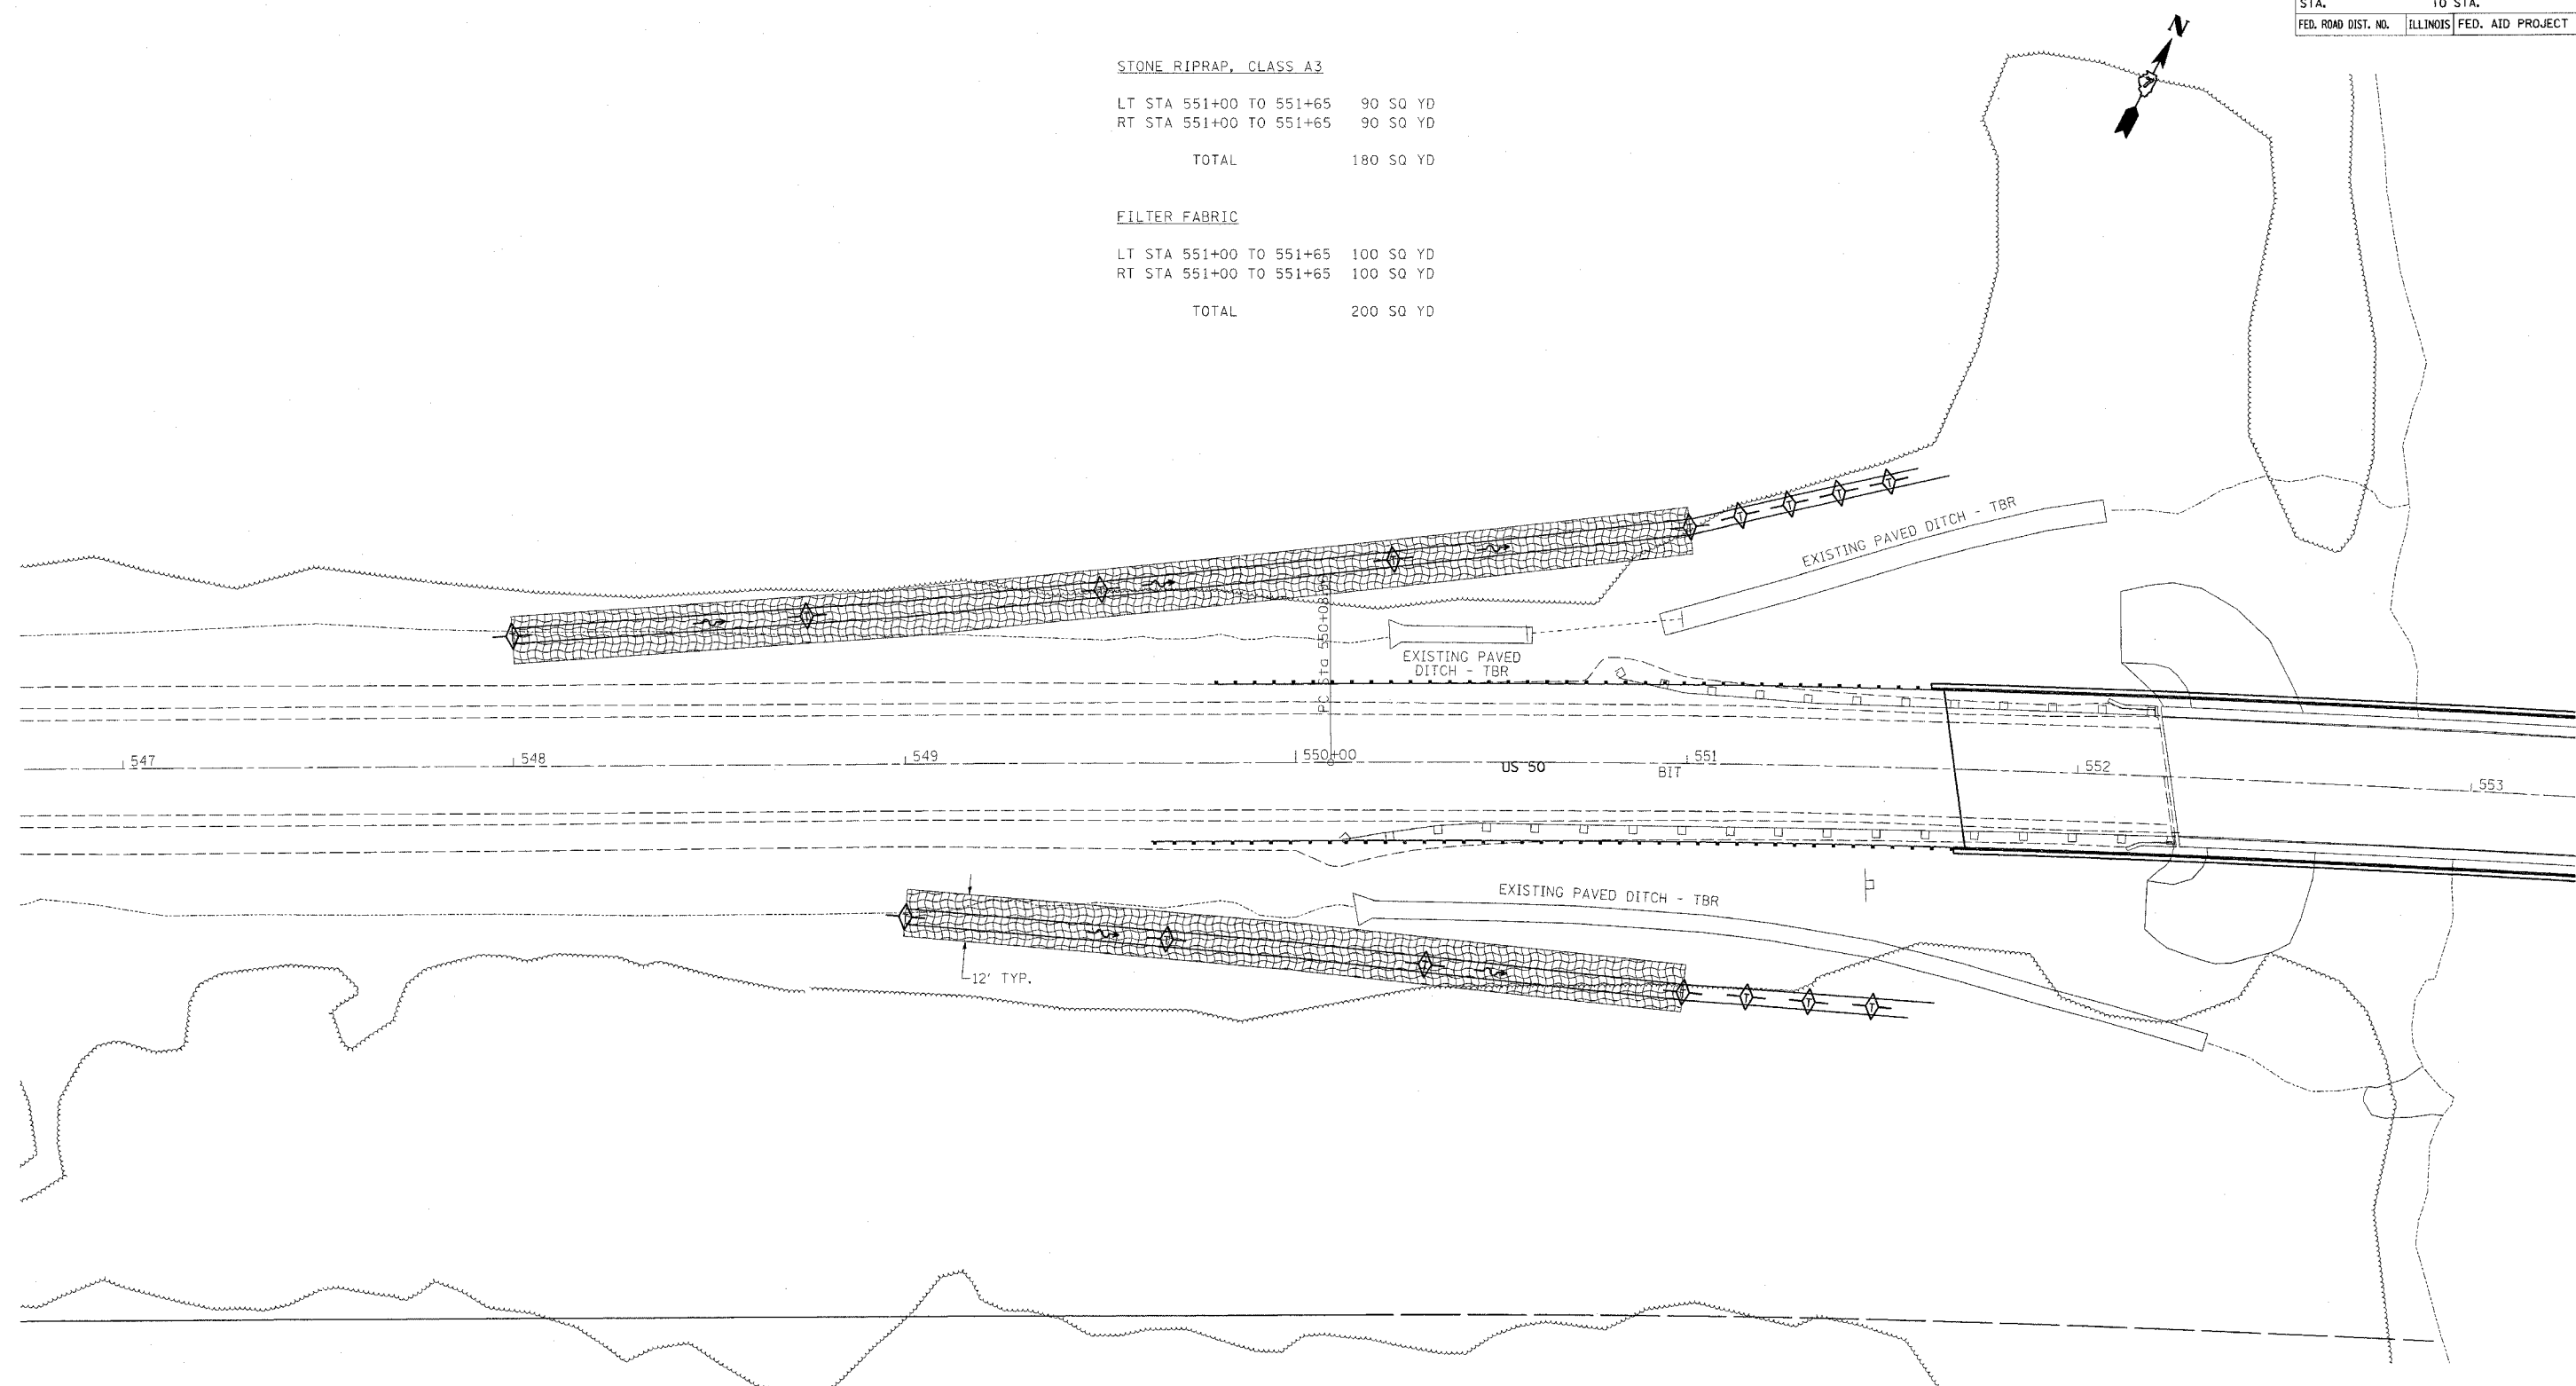

EROSION CONTROL BLANKET
 TEMPORARY DITCH CHECK

REVISIONS	
NAME	DATE

ILLINOIS DEPARTMENT OF TRANSPORTATION
EROSION CONTROL
 SCALE: VERT. _____
 HORIZ. _____
 DATE _____
 DRAWN BY _____
 CHECKED BY _____

PLOT DATE = 9/20/2007
 PLOT SCALE = 20' = 1" IN.
 USER NAME = staffennak