



F.A. RTE.	SECTION	COUNTY	TOTAL SHEETS	SHEET NO.
8899	03-00026-00-RF	MADISON	107	49
FED. ROAD DIST. NO.	ILLINOIS	FED. AID PROJECT		
CONTRACT NO. 97295				

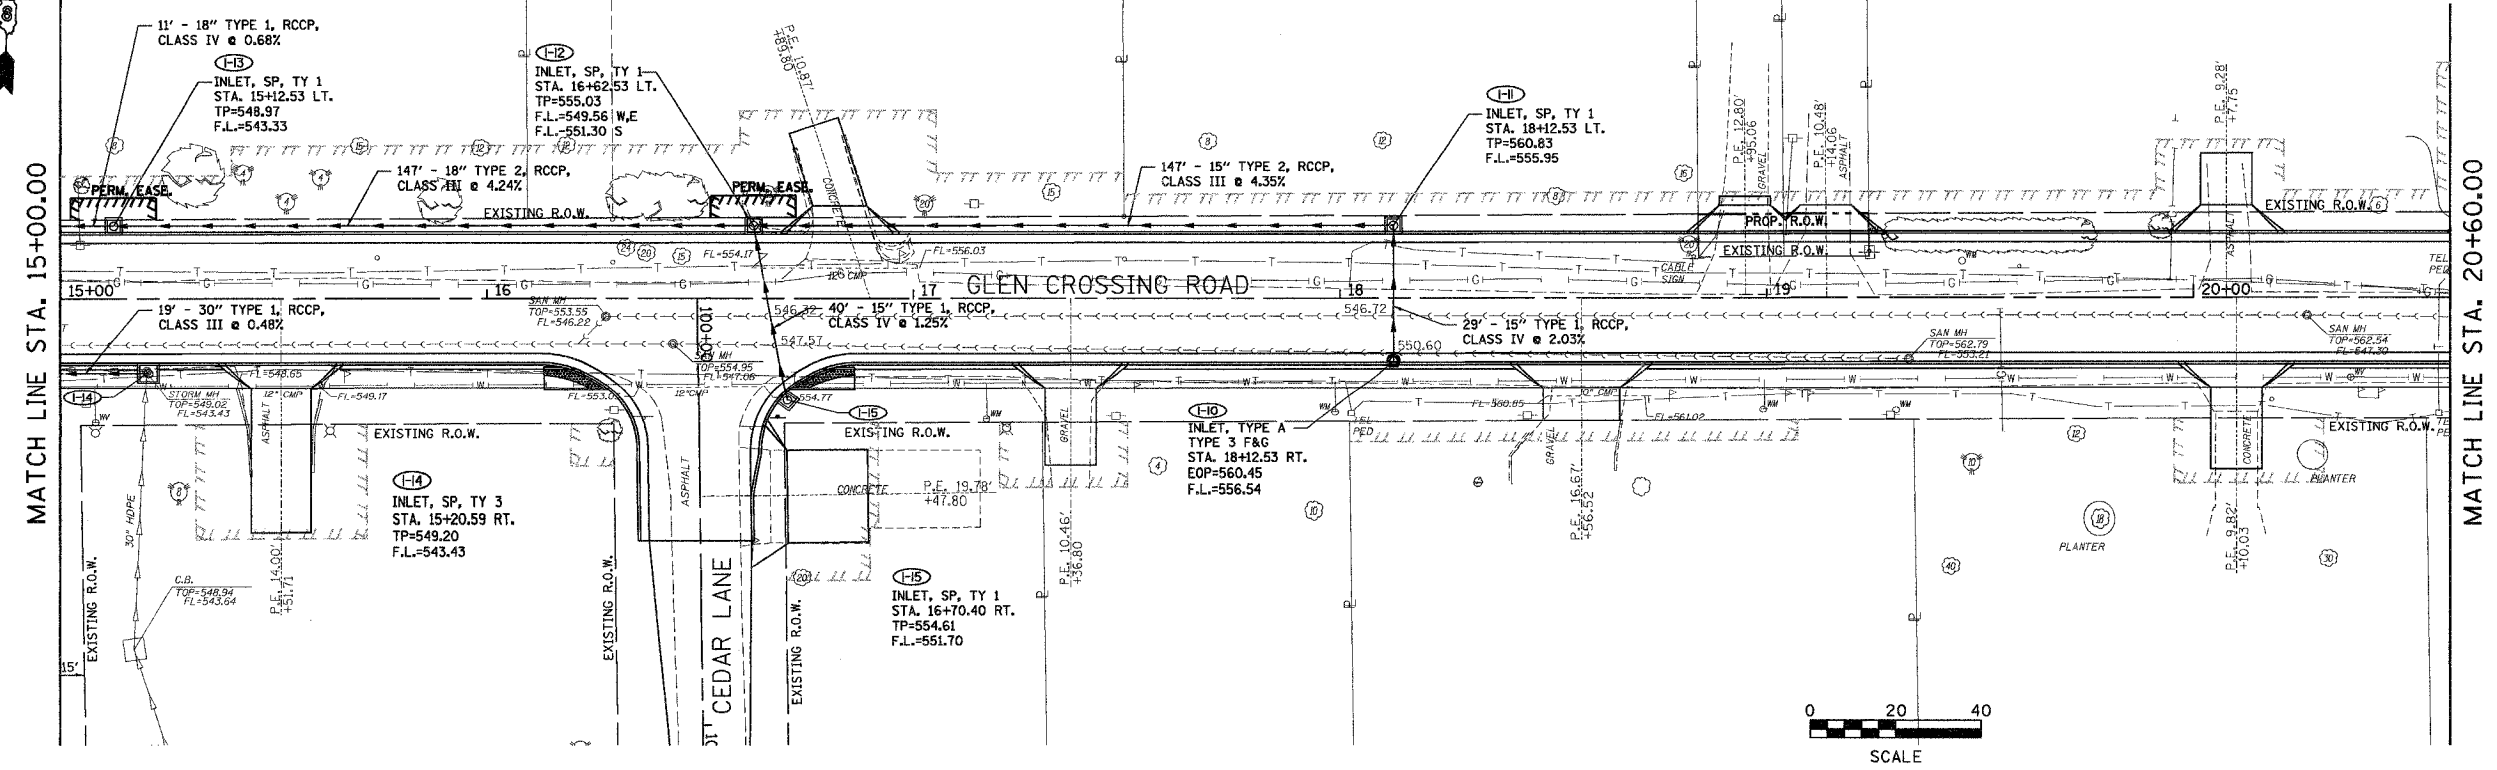

DATE	BY
DATE	BY
DATE	BY

DATE	BY
DATE	BY
DATE	BY

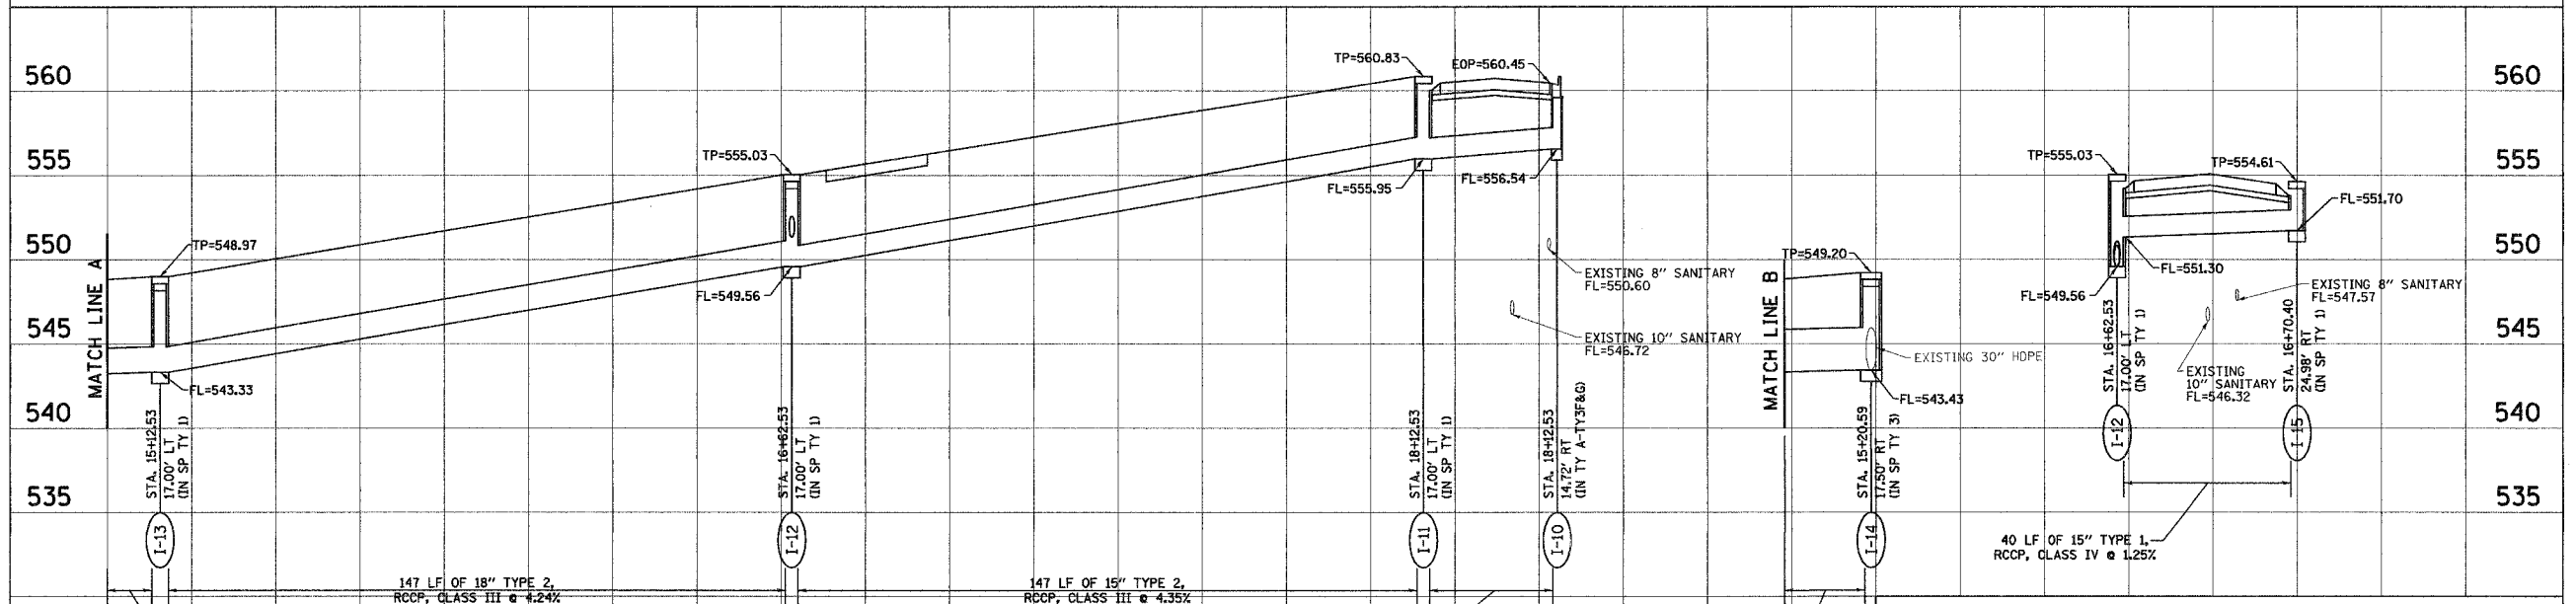

**Juneau Associates, Inc. P.C.**  
 CONSULTING ENGINEERS AND LAND SURVEYORS  
 2106 State Street, P.O. Box 1325  
 Glen Carbon, Illinois 62038  
 Phone (618) 957-1400/1414-5435  
 Fax (618) 957-2941

**DRAINAGE PLAN AND PROFILE**  
 F.A.U. ROUTE 8899  
 GLEN CROSSING ROAD  
 GLEN CARBON, ILLINOIS  
 SECTION No. 03-00026-00-RF

REVISIONS				
NO.	DATE	BY	REVISIONS	REMARKS

SCALE: 1 Inch = 20 feet			
DSN. BY:	BFK	DATE:	12/13/06
DWN. BY:	JUB	DATE:	12/13/06
CHK'D:	BFK	DATE:	12/13/06
JOB NO.	040630	DGN. NAME:	DRAN2
			SHEET 49
			OF 107 SHTS