
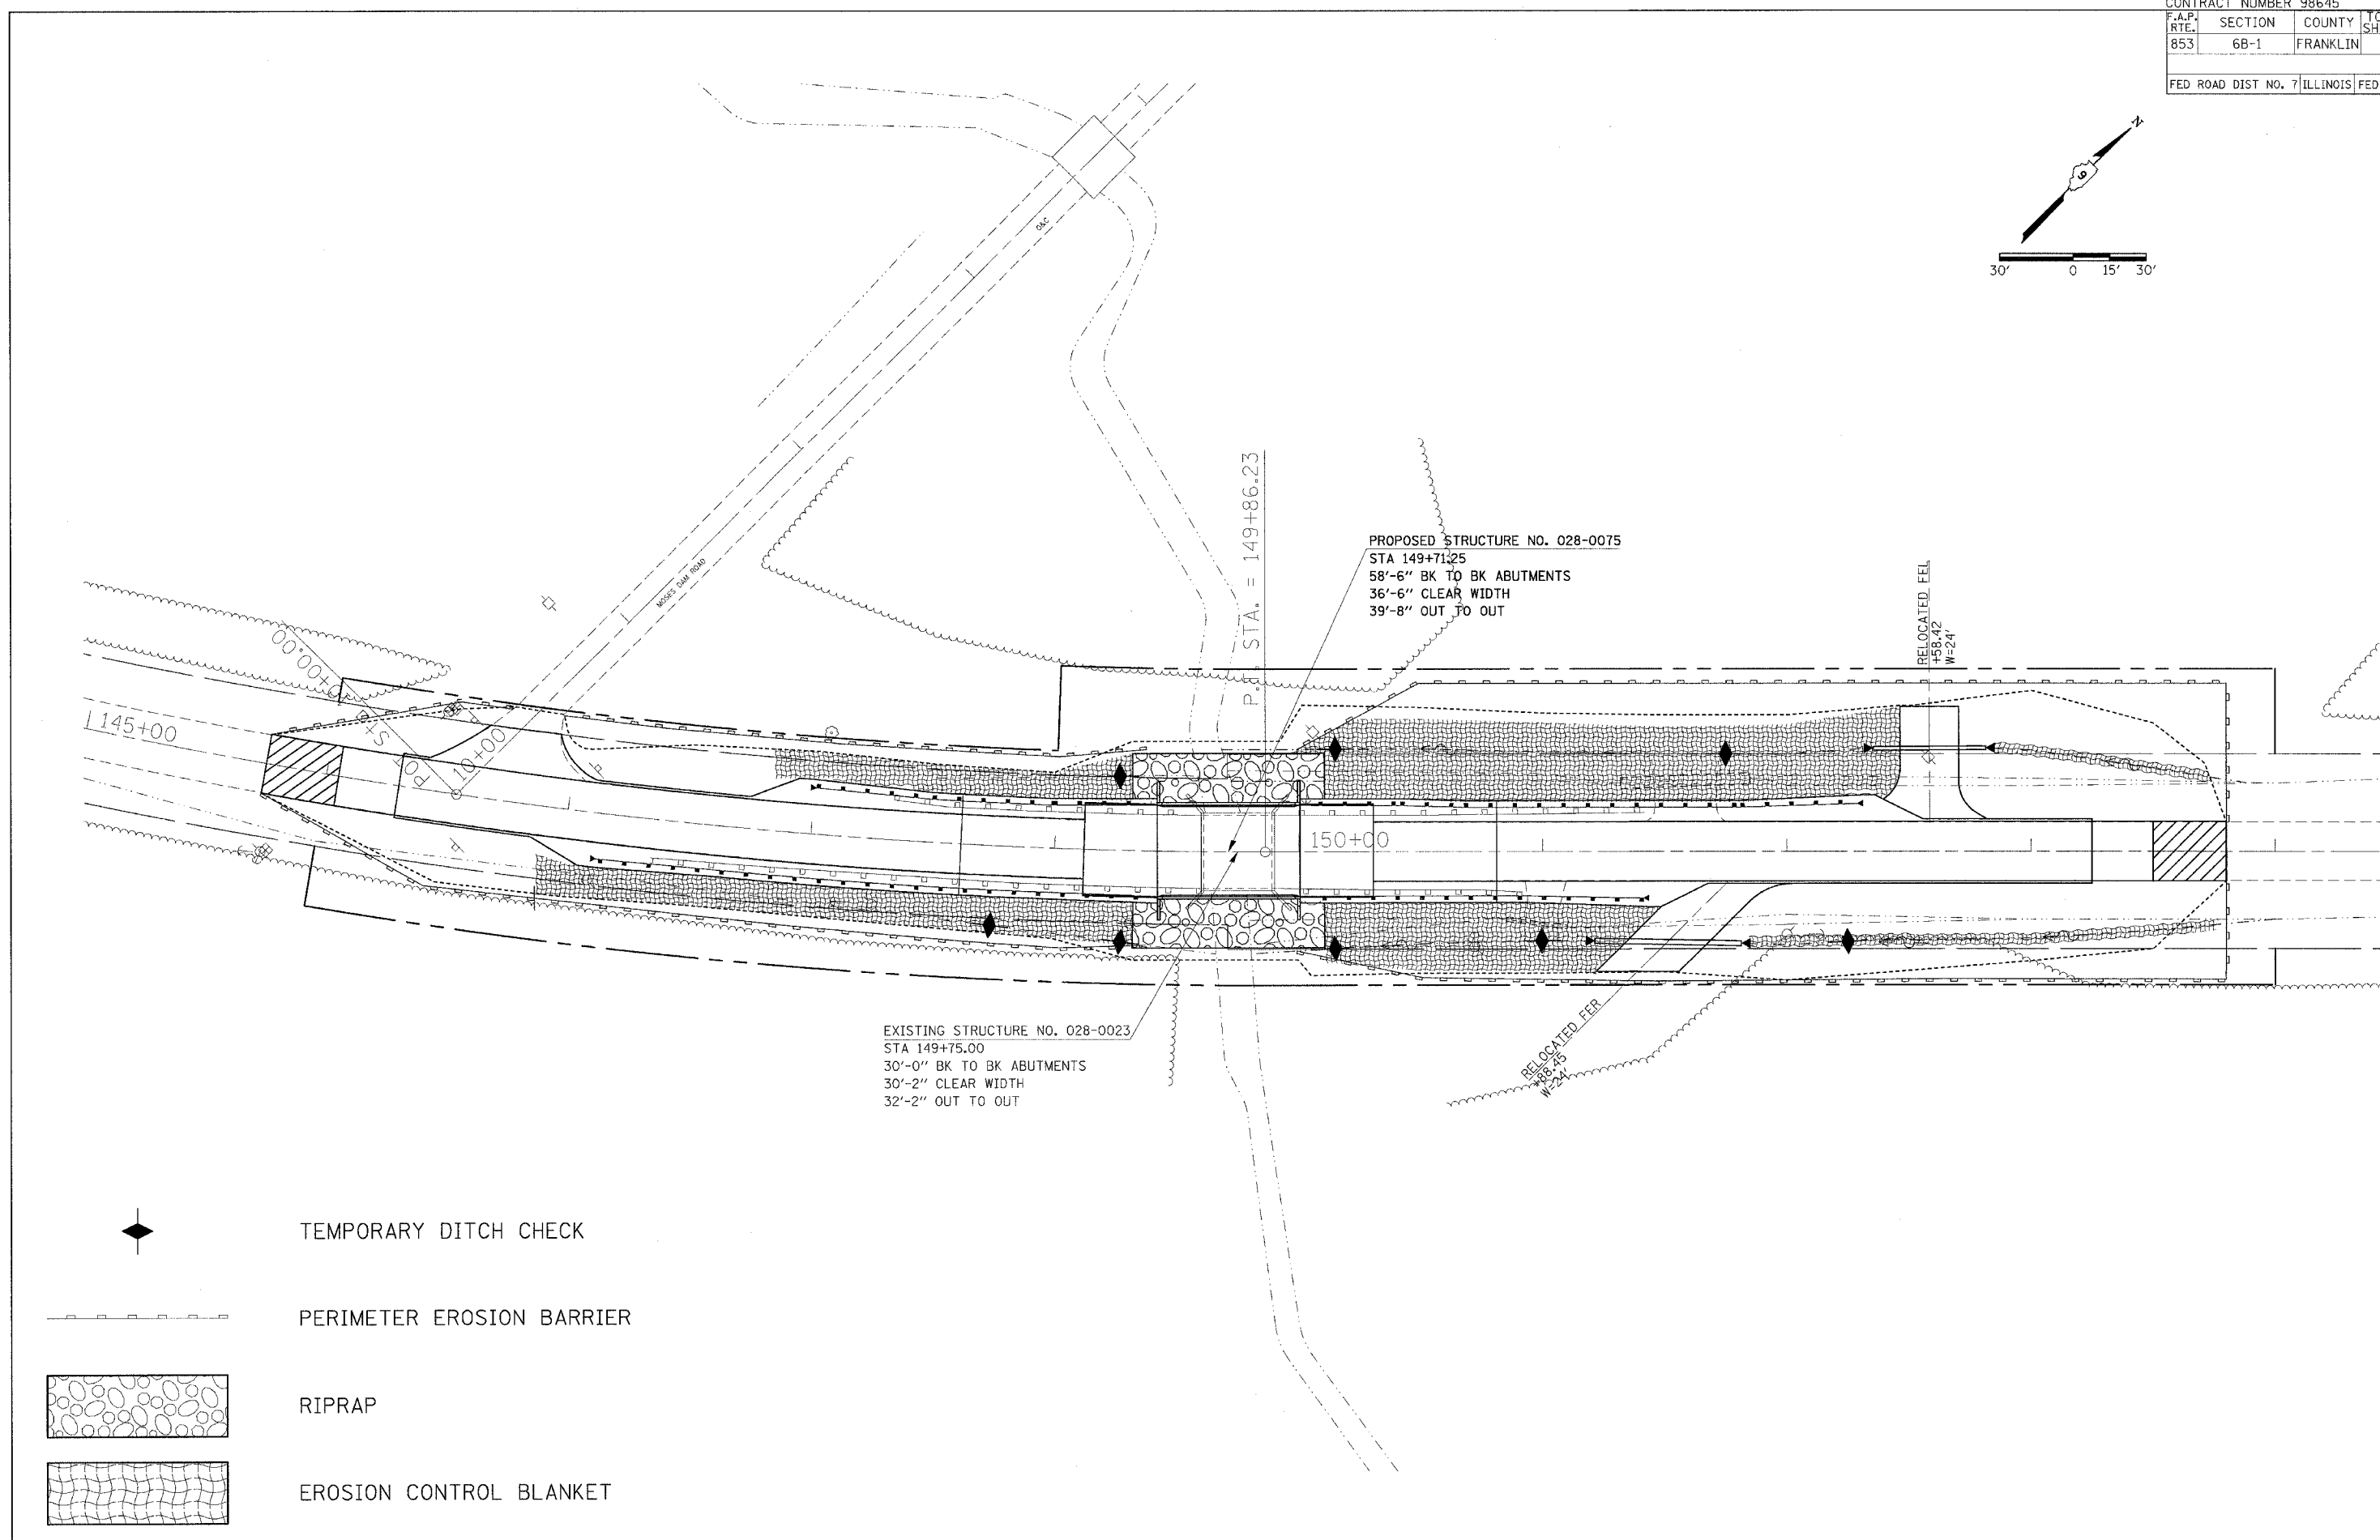


CONTRACT NUMBER 98645				
F.A.P. RTE.	SECTION	COUNTY	TOTAL SHEETS	SHEET NO
853	6B-1	FRANKLIN	44	13
FED ROAD DIST NO. 7 ILLINOIS FED AID PROJECT				

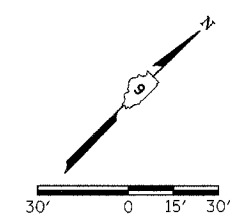

◆ TEMPORARY DITCH CHECK

— PERIMETER EROSION BARRIER

▨ RIPRAP

▨ EROSION CONTROL BLANKET

7/6/2007
 s:\p\proj\ecr\stg\98030999\98030999p1.dgn
 30:0000 / IN.
 hols:ead:w