


STATE	SECTION	COUNTY	TOTAL SHEETS	SHEET NO.
ILLINOIS	537 R-1	COOK	245	60
STA. _____		TO STA. _____		
FED. ROAD DIST. NO. _____		ILLINOIS FED. AID PROJECT		

CONTRACT # 62880

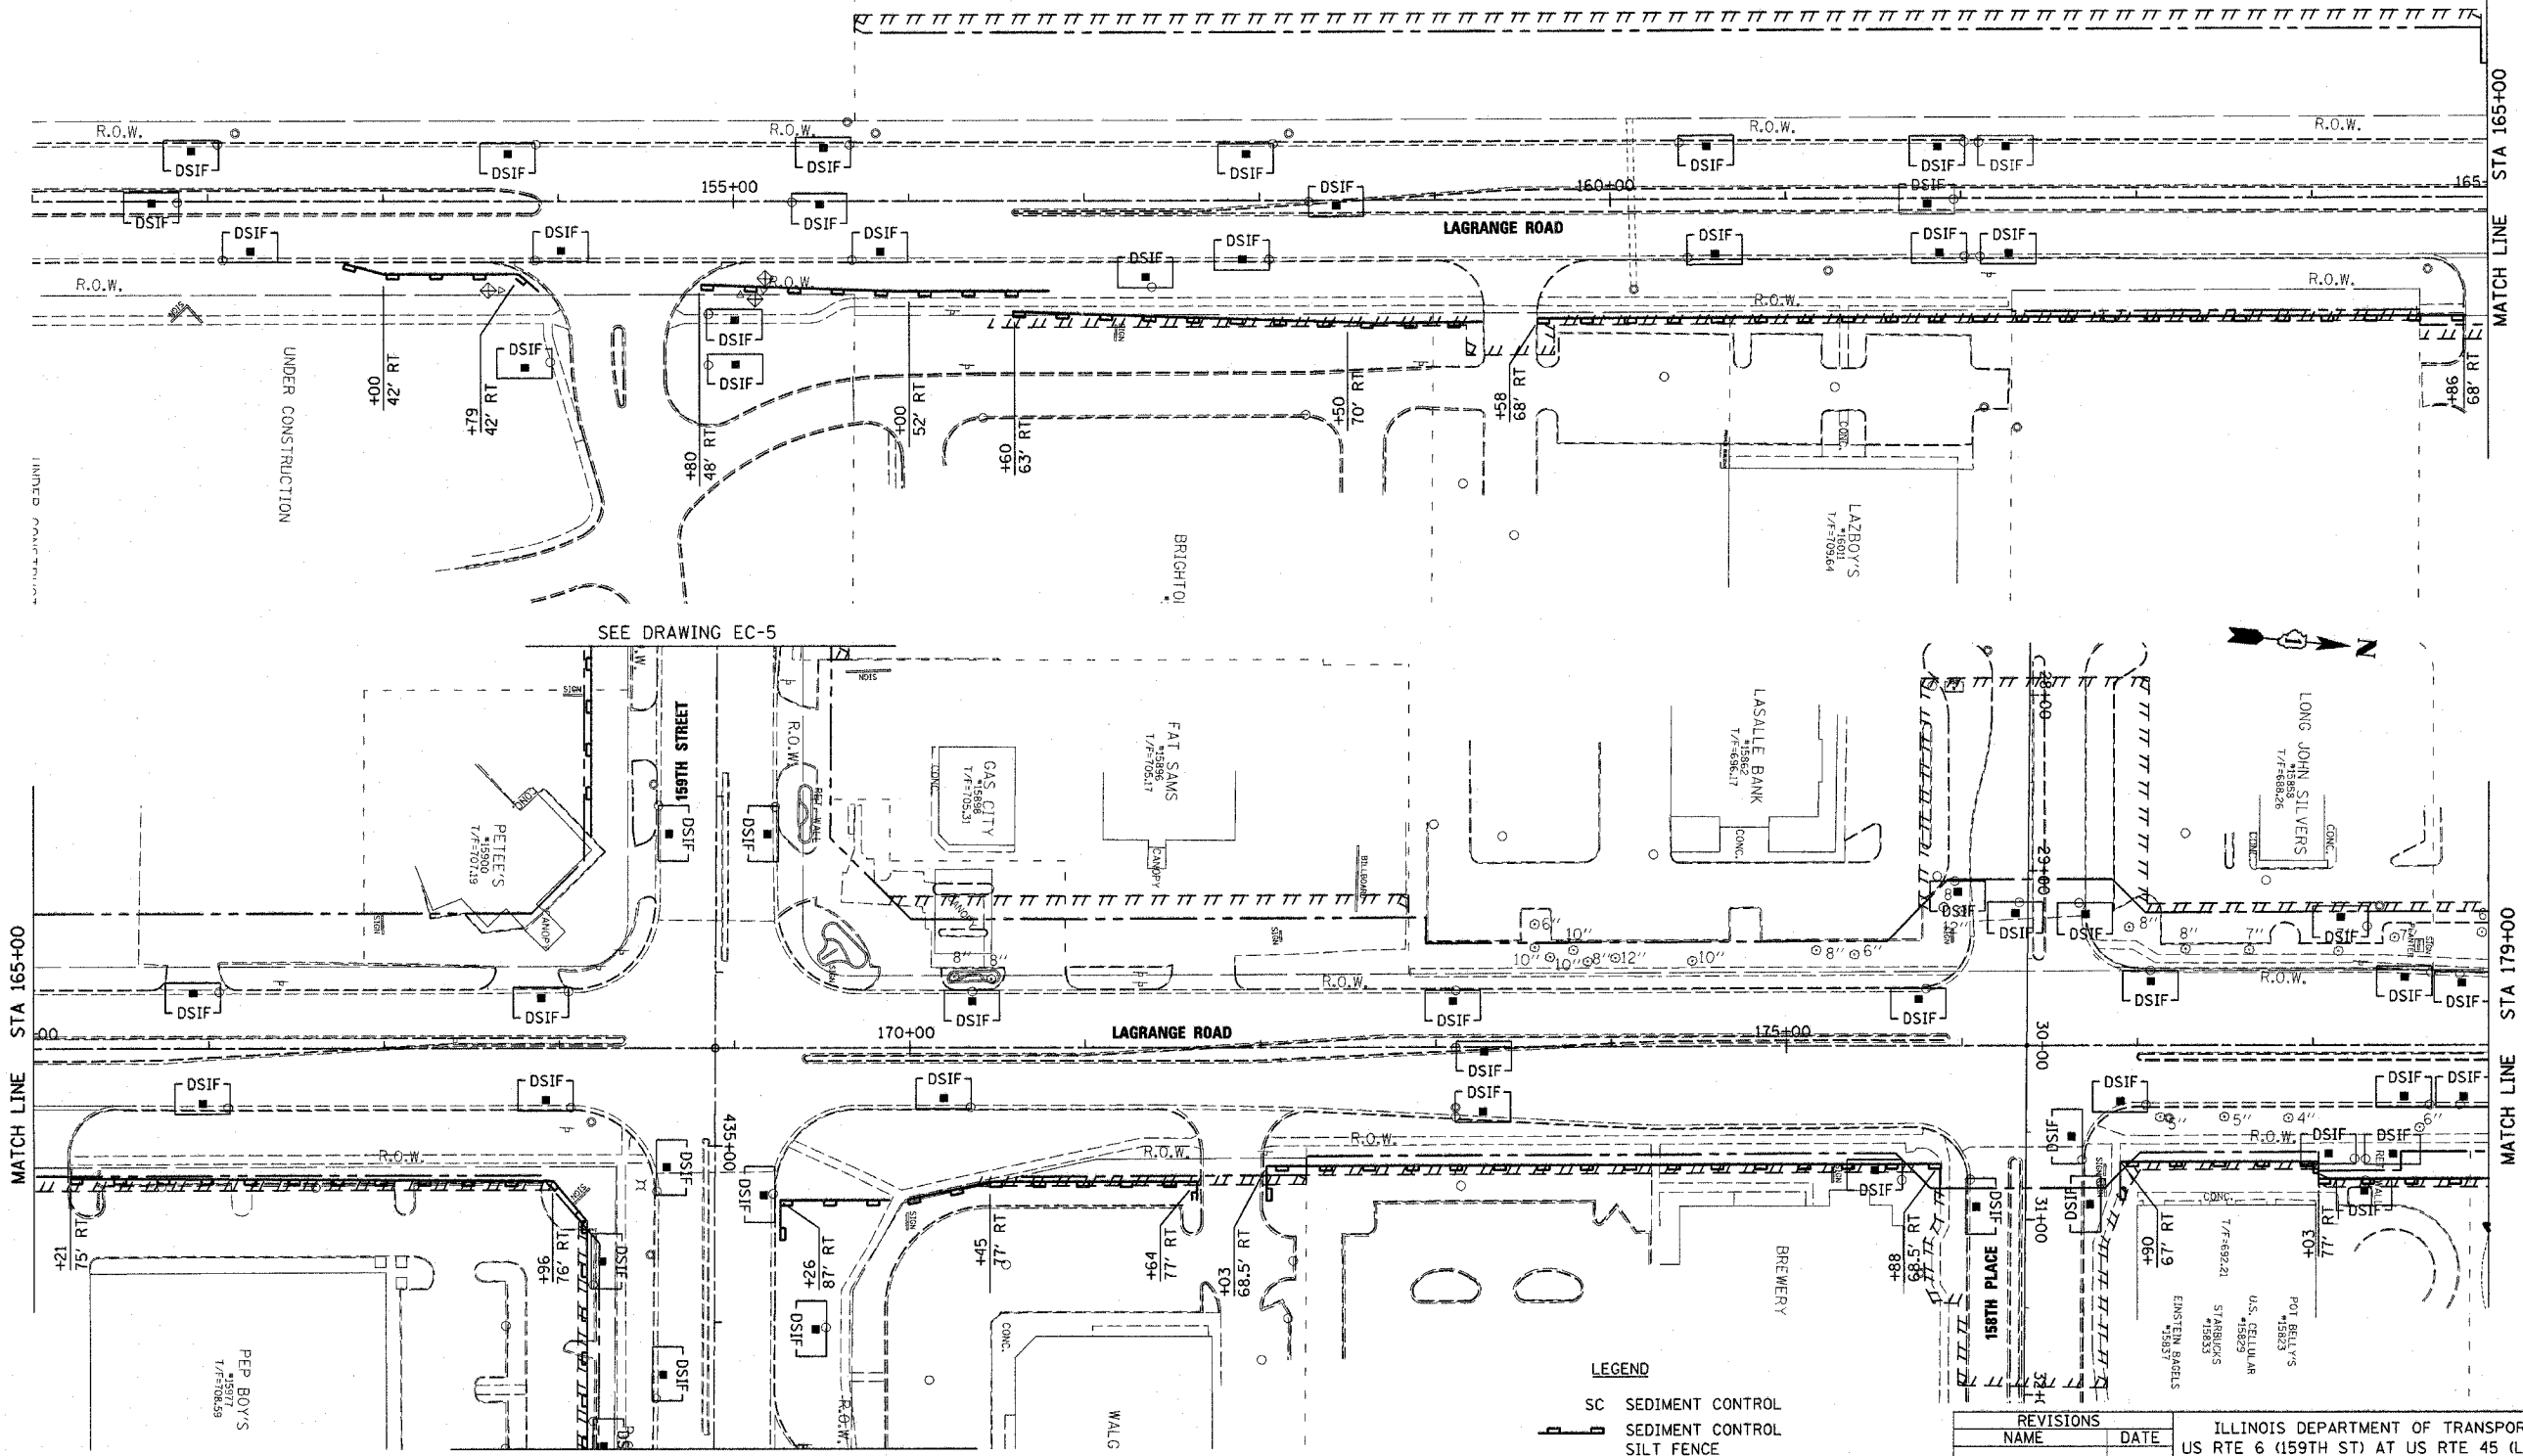

MATCH LINE STA 165+00

MATCH LINE STA 165+00

MATCH LINE STA 179+00
FOR CONTINUATION SEE DRAWING EC-3

- LEGEND**
- SC SEDIMENT CONTROL
 - SEDIMENT CONTROL
 - SILT FENCE
 - ⊕ INLET & PIPE PROTECTION
 - DSIF SC, DRAINAGE STRUCTURE
 - INLET FILTER
 - EROSION CONTROL BLANKET
 - SEEDING CLASS 7

REVISIONS	
NAME	DATE

ILLINOIS DEPARTMENT OF TRANSPORTATION
 US RTE 6 (159TH ST) AT US RTE 45 (LAGRANGE RD)
 US RTE 45 (LAGRANGE ROAD)
 TEMP. EROSION CONTROL PLAN - PRE-STAGE
 STA 151+00 TO STA 179+00
 SCALE: 1"=50' DRAWN BY: BFH
 DATE: 7-07-06 CHECKED BY: RCH

McDonough Associates Inc.
 Engineers / Architects

FILES
DATES
TIMES