
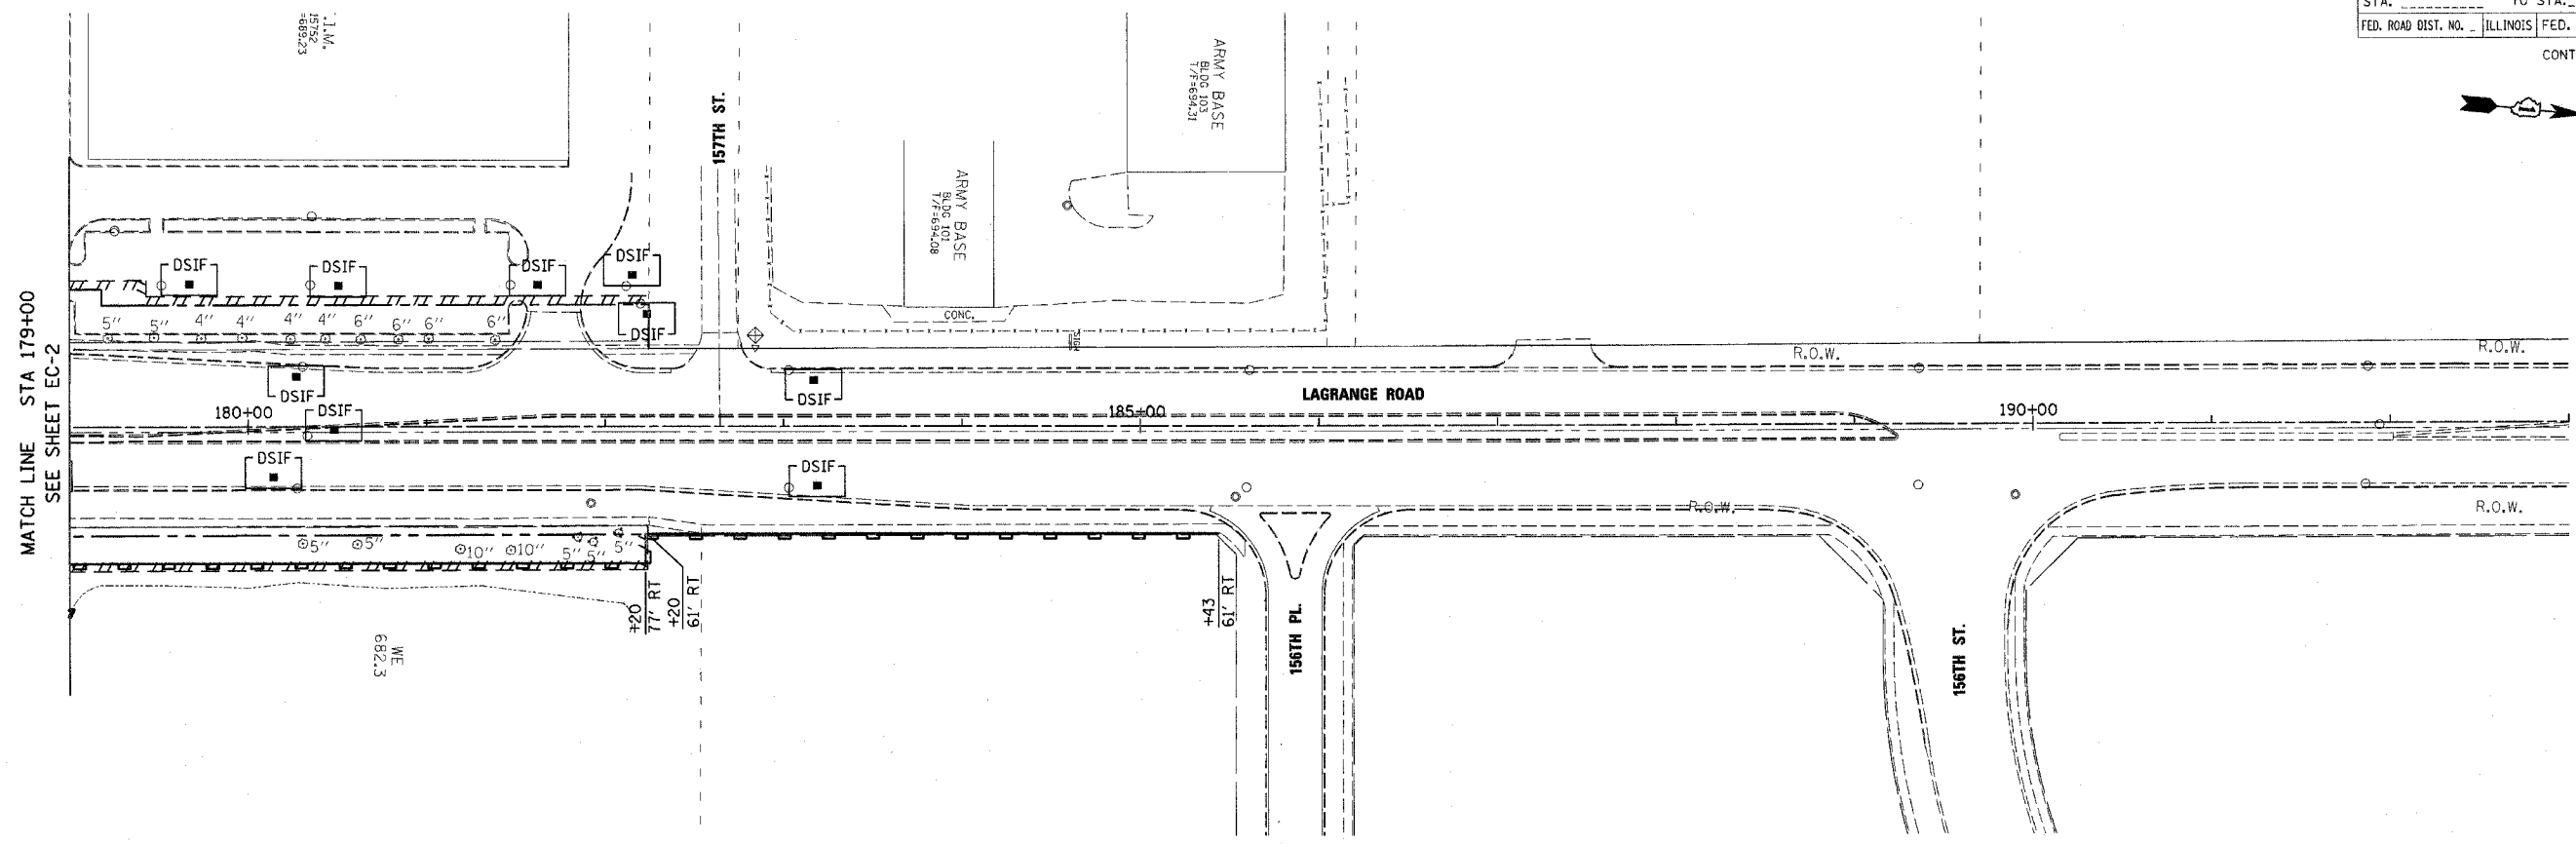


E.A.P. RTE.	SECTION	COUNTY	TOTAL SHEETS	SHEET NO.
351	537 R-1	COOK	245	61
STA. _____		TO STA. _____		
FED. ROAD DIST. NO. _____		ILLINOIS	FED. AID PROJECT	
CONTRACT # 62880				

 

MATCH LINE STA 179+00
SEE SHEET EC-2

LEGEND

- SC SEDIMENT CONTROL
- SEDIMENT CONTROL SILT FENCE
- INLET & PIPE PROTECTION
- SC, DRAINAGE STRUCTURE INLET FILTER
- EROSION CONTROL BLANKET
- SEEDING CLASS 7

REVISIONS	
NAME	DATE

ILLINOIS DEPARTMENT OF TRANSPORTATION
 US RTE 6 (159TH ST) AT US RTE 45 (LAGRANGE RD)
 US RTE 45 (LAGRANGE ROAD)
 TEMP. EROSION CONTROL PLAN - PRE-STAGE
 STA 179+00 TO STA 183+50
 SCALE: 1"=50' DRAWN BY: BFH
 DATE: 7-07-06 CHECKED BY: RCH



FILES
DATES
ETIMES