




 
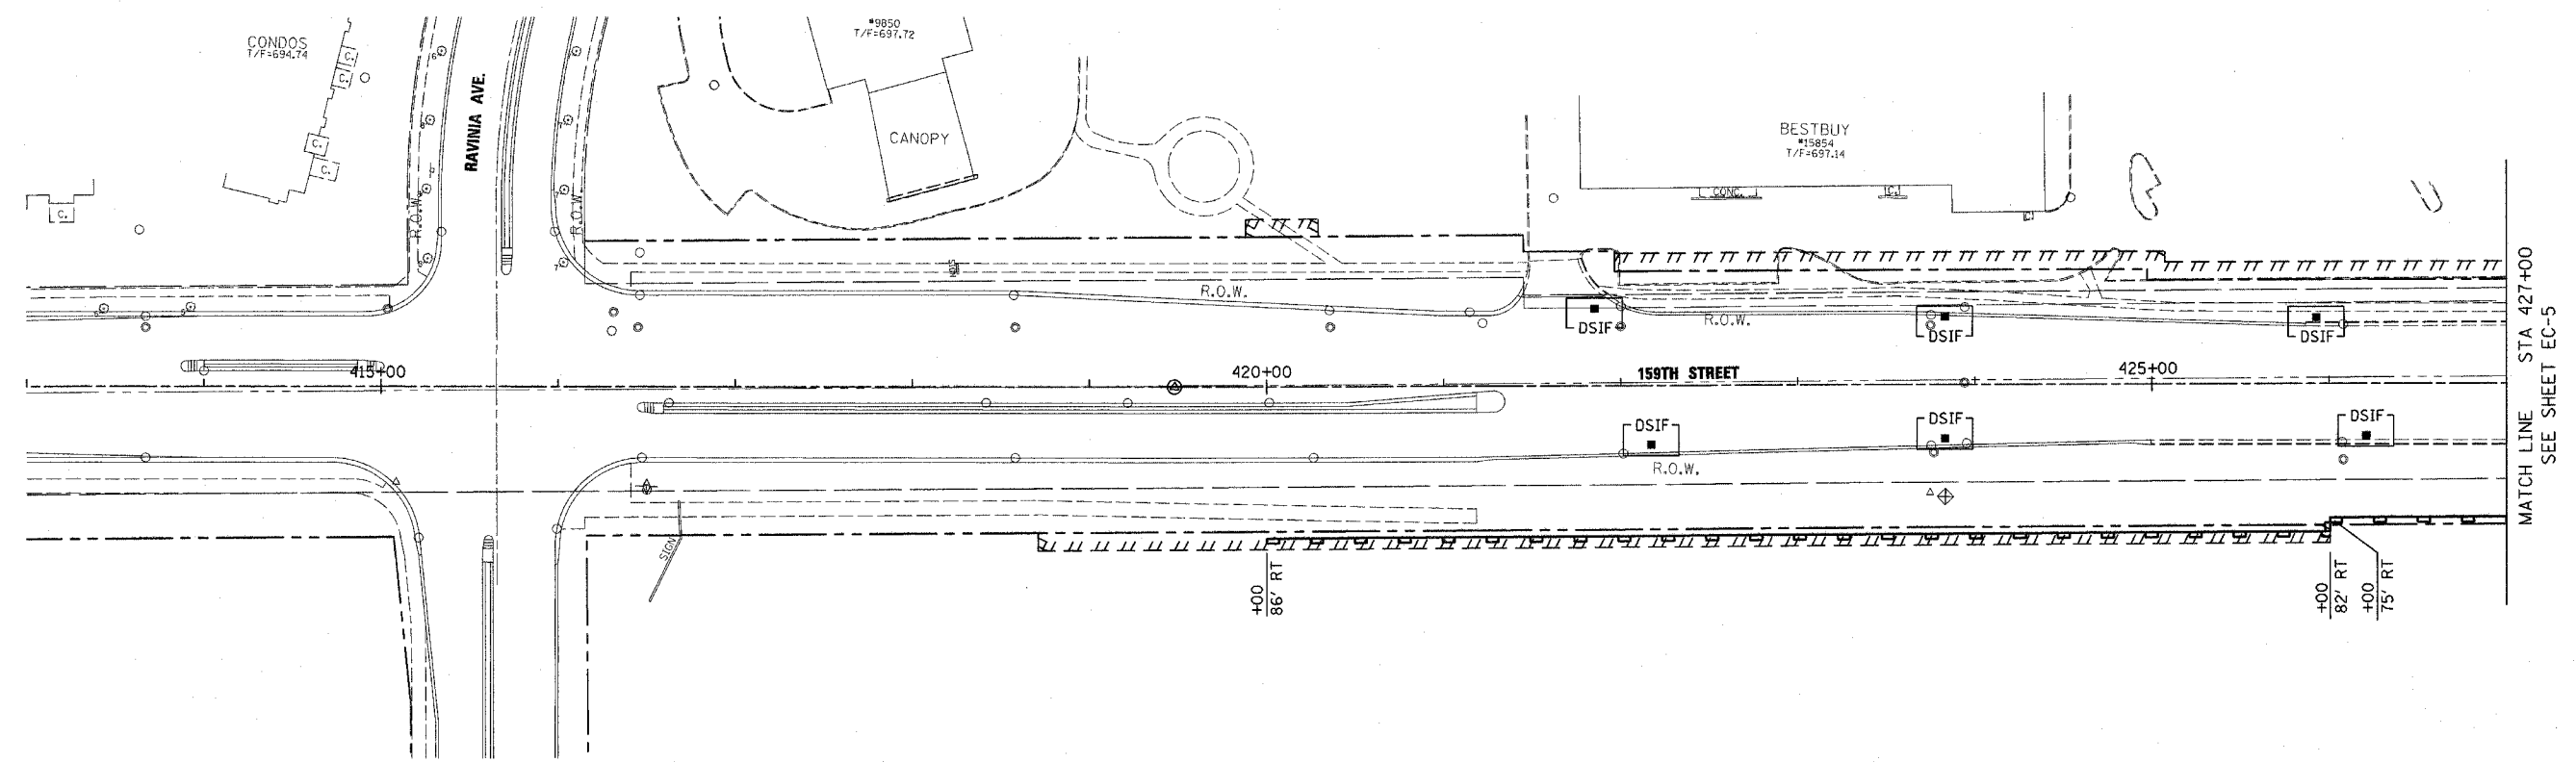


F.A.P. RITE.	SECTION	COUNTY	TOTAL SHEETS	SHEET NO.
351	537 R-1	COOK	245	62
STA. _____		TO STA. _____		
FED. ROAD DIST. NO. _____		ILLINOIS	FED. AID PROJECT	
CONTRACT # 62880				

**LEGEND**

- SC SEDIMENT CONTROL
-  SEDIMENT CONTROL
-  SILT FENCE
-  INLET & PIPE PROTECTION
-  SC, DRAINAGE STRUCTURE INLET FILTER
-  EROSION CONTROL BLANKET
-  SEEDING CLASS 7



FILES  
SDATES  
STIMDS

REVISIONS	
NAME	DATE

ILLINOIS DEPARTMENT OF TRANSPORTATION  
 US RTE 6 (159TH ST) AT US RTE 45 (LAGRANGE RD)  
 US RTE 6 (159TH STREET)  
 TEMP. EROSION CONTROL PLAN - PRE-STAGE  
 STA 408+00 TO STA 427+00  
 SCALE: 1"=50' DRAWN BY: BFH  
 DATE: 7-07-06 CHECKED BY: RCH

**McDonough Associates Inc.**  
 Engineers / Architects