


F.A.P. RTE.	SECTION	COUNTY	TOTAL SHEETS	SHEET NO.
351	537 R-1	COOK	245	65

STA. \_\_\_\_\_ TO STA. \_\_\_\_\_  
 FED. ROAD DIST. NO. \_\_\_\_\_ ILLINOIS FED. AID PROJECT

CONTRACT # 62880

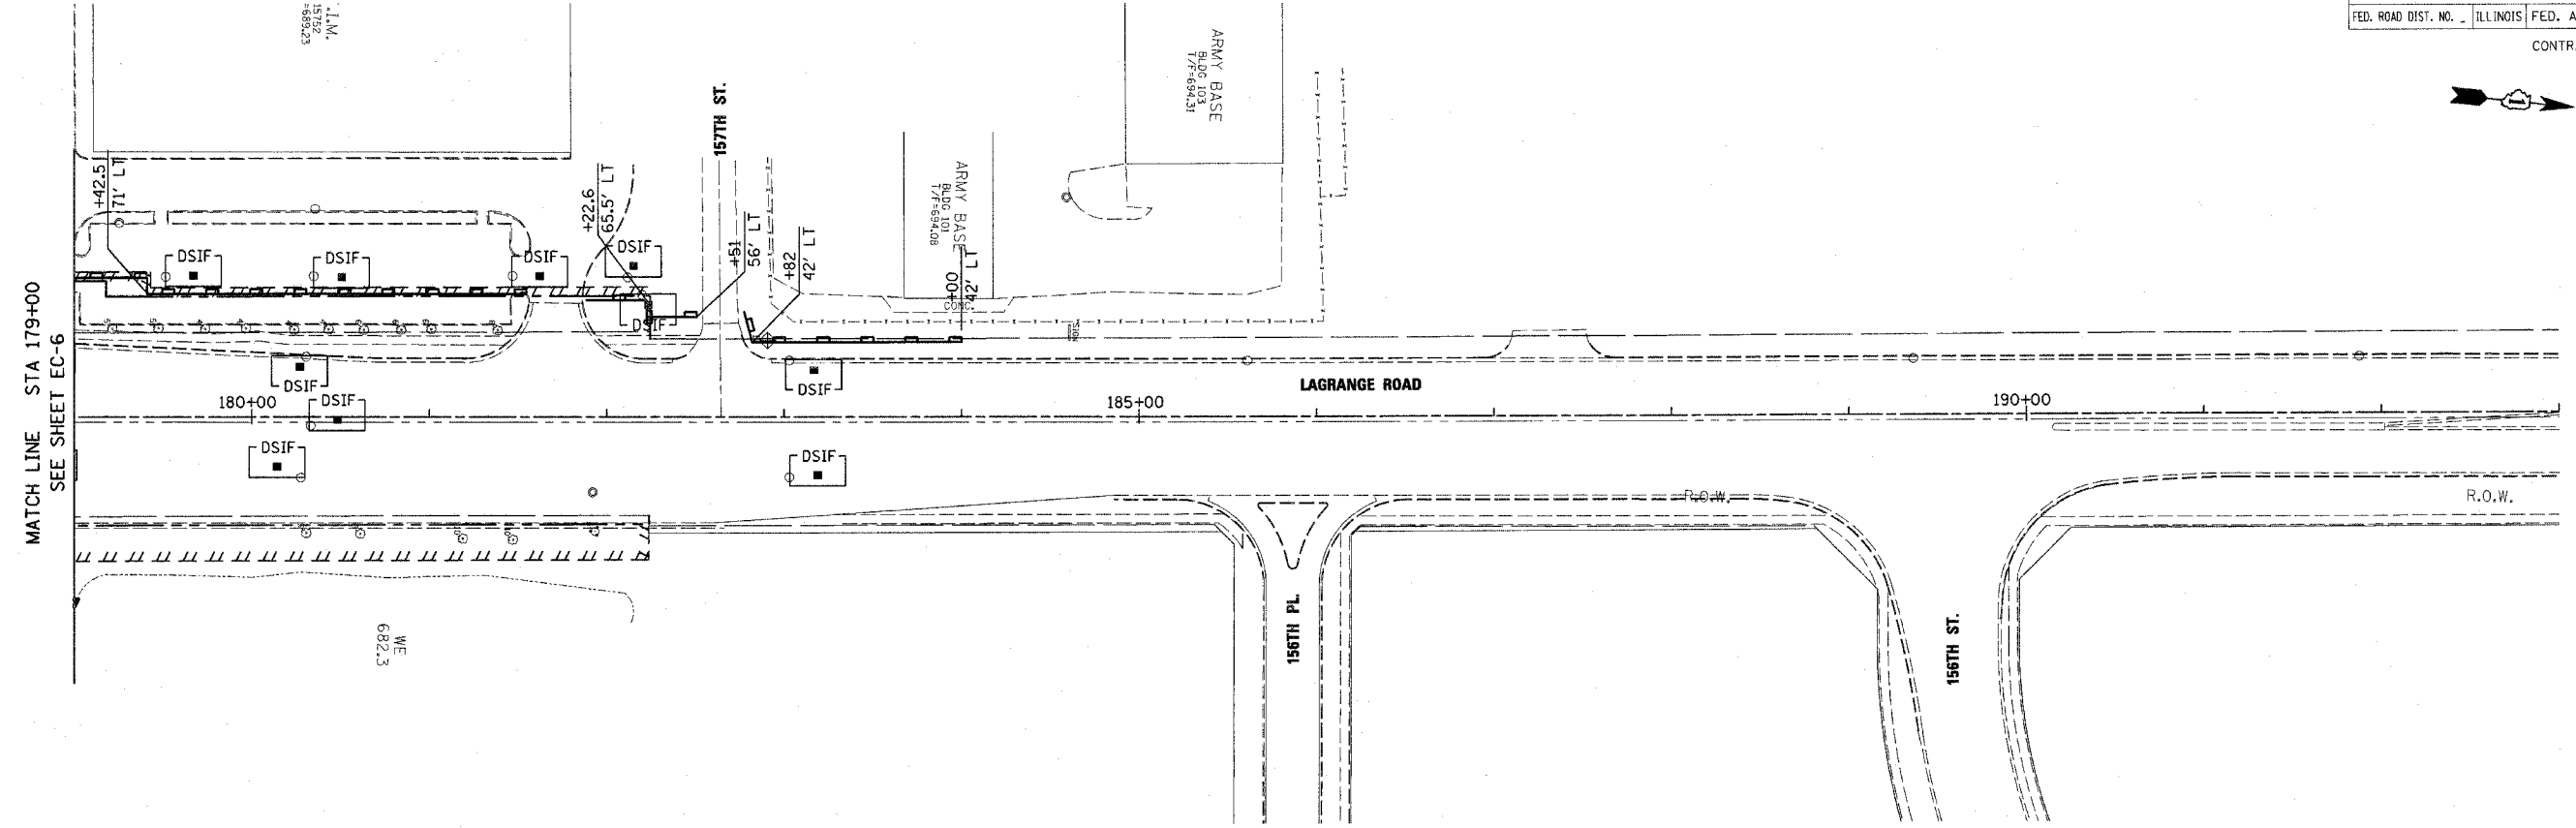

MATCH LINE STA 179+00  
 SEE SHEET EC-6

**LEGEND**

- SC SEDIMENT CONTROL
- SEDIMENT CONTROL SILT FENCE
- INLET & PIPE PROTECTION
- DSIF SC, DRAINAGE STRUCTURE INLET FILTER
- EROSION CONTROL BLANKET
- SEEDING CLASS 7

REVISIONS	
NAME	DATE

ILLINOIS DEPARTMENT OF TRANSPORTATION  
 US RTE 6 (159TH ST) AT US RTE 45 (LAGRANGE RD)  
 US RTE 45 (LAGRANGE ROAD)  
 TEMP. EROSION CONTROL PLAN - STAGE 1  
 STA 179+00 TO STA 183+50  
 SCALE: 1"=50' DRAWN BY: BFH  
 DATE: 7-07-06 CHECKED BY: RCH

McDonough Associates Inc.  
 Engineers / Architects

FILES  
 DATES  
 TIMES