


E.A.P. NO.	SECTION	COUNTY	TOTAL SHEETS	SHEET NO.
351	537 R-1	COOK	245	66
STA. _____		TO STA. _____		
FED. ROAD DIST. NO. _____		ILLINOIS FED. AID PROJECT		
CONTRACT # 62880				

**LEGEND**

- SC SEDIMENT CONTROL
- SEDIMENT CONTROL
- SILT FENCE
- INLET & PIPE PROTECTION
- SC, DRAINAGE STRUCTURE
- INLET FILTER
- EROSION CONTROL BLANKET
- SEEDING CLASS 7

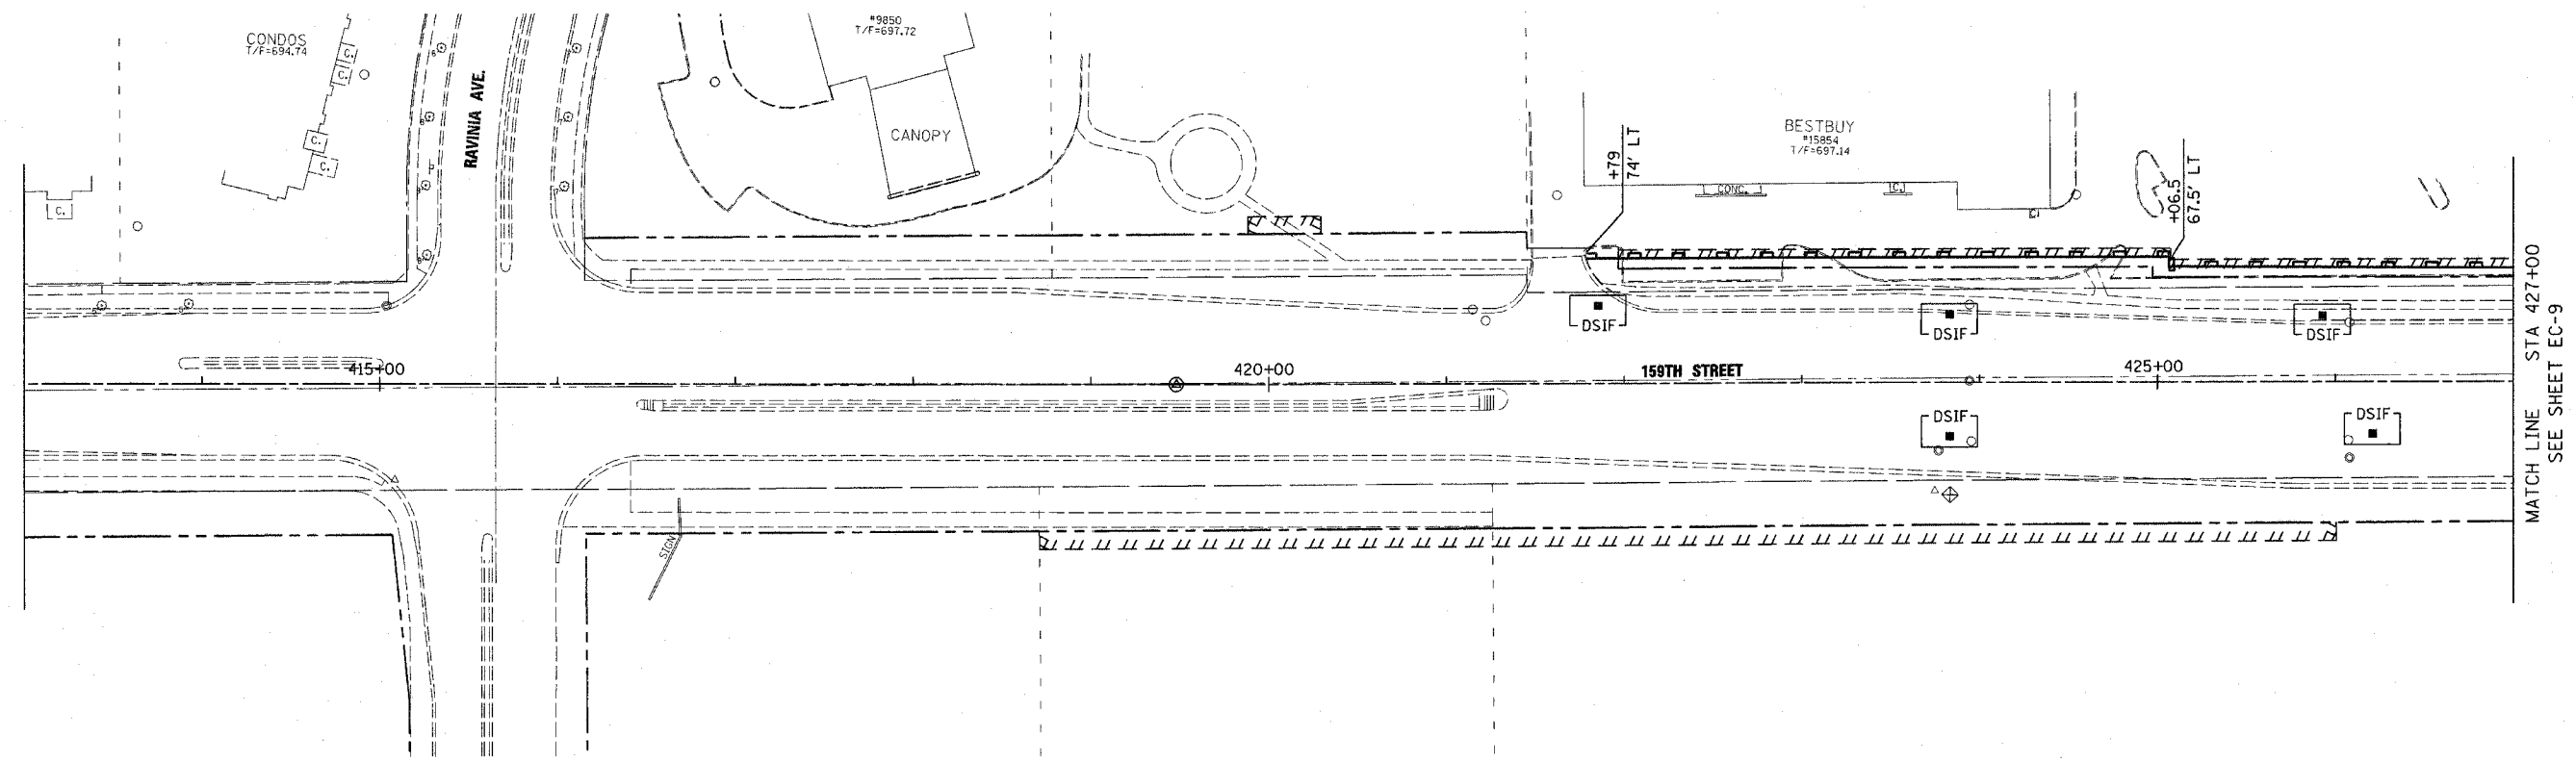

MATCH LINE STA 427+00  
SEE SHEET EC-9

REVISIONS	
NAME	DATE

ILLINOIS DEPARTMENT OF TRANSPORTATION  
 US RTE 6 (159TH ST) AT US RTE 45 (LAGRANGE RD)  
 US RTE 6 (159TH STREET)  
 TEMP. EROSION CONTROL PLAN - STAGE 1  
 STA 408+00 TO STA 427+00  
 SCALE: 1"=50' DRAWN BY: BFH  
 DATE: 7-07-06 CHECKED BY: RCH



FILES  
DATES  
TIMES