


F.A.D. RTE.	SECTION	COUNTY	TOTAL SHEETS	SHEET NO.
351	537 R-1	COOK	245	67
STA.		TO STA.		
FED. ROAD DIST. NO.		ILLINOIS FED. AID PROJECT		

CONTRACT # 62880

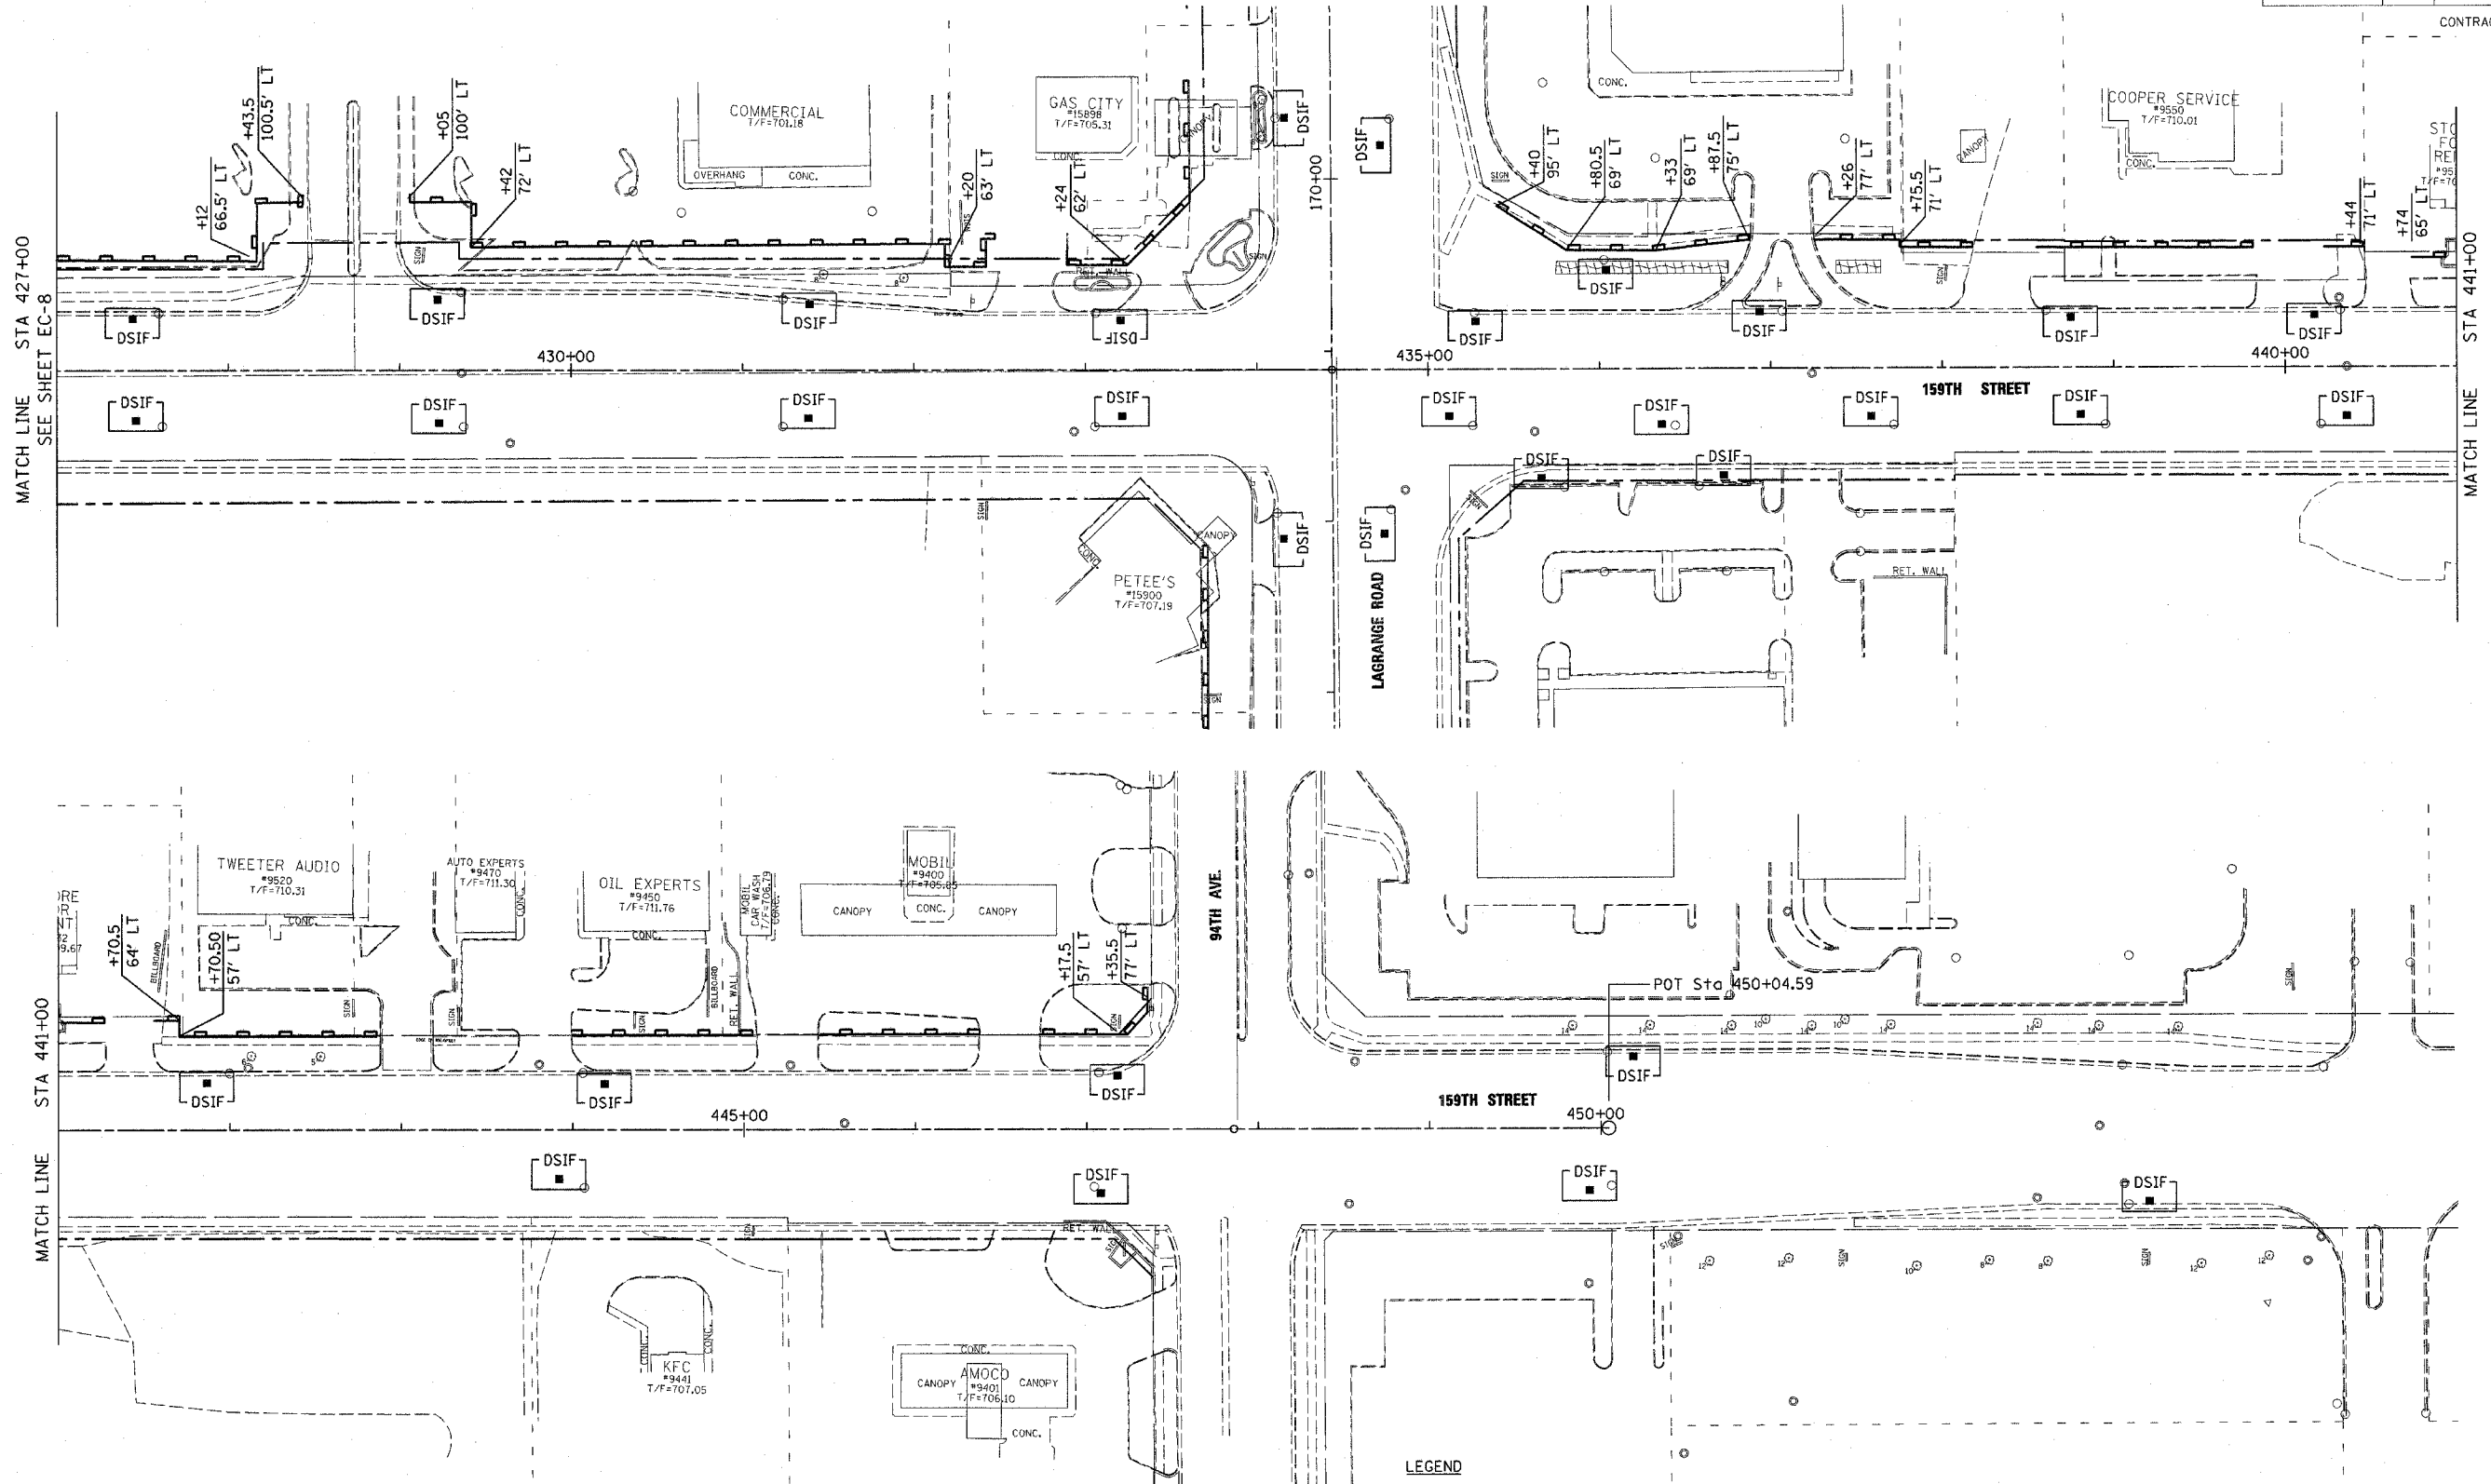

- LEGEND**
- SC SEDIMENT CONTROL
 - SEDIMENT CONTROL
 - SILT FENCE
 - INLET & PIPE PROTECTION
 - DSIF SC, DRAINAGE STRUCTURE
 - INLET FILTER
 - EROSION CONTROL BLANKET
 - SEEDING CLASS 7

REVISIONS	
NAME	DATE

ILLINOIS DEPARTMENT OF TRANSPORTATION
 US RTE 6 (159TH ST) AT US RTE 45 (LAGRANGE RD)
 US RTE 6 (159TH STREET)
 TEMP. EROSION CONTROL PLAN - STAGE 1
 STA 427+00 TO 94TH AVENUE
 SCALE: 1"=50' DRAWN BY: BFH
 DATE: 7-07-06 CHECKED BY: RCH

McDonough Associates Inc.
 Engineers / Architects

FILES
 DATES
 TIMES