


F.A.P. RTE.	SECTION	COUNTY	TOTAL SHEETS	SHEET NO.
351	537 R-1	COOK	245	70
STA. _____ TO STA. _____		FED. ROAD DIST. NO. ILLINOIS FED. AID PROJECT		
CONTRACT # 62880				

LEGEND

- SC SEDIMENT CONTROL
- SEDIMENT CONTROL
- SILT FENCE
- ⊕ INLET & PIPE PROTECTION
- DSIF SC, DRAINAGE STRUCTURE INLET FILTER
- EROSION CONTROL BLANKET
- SEEDING CLASS 7

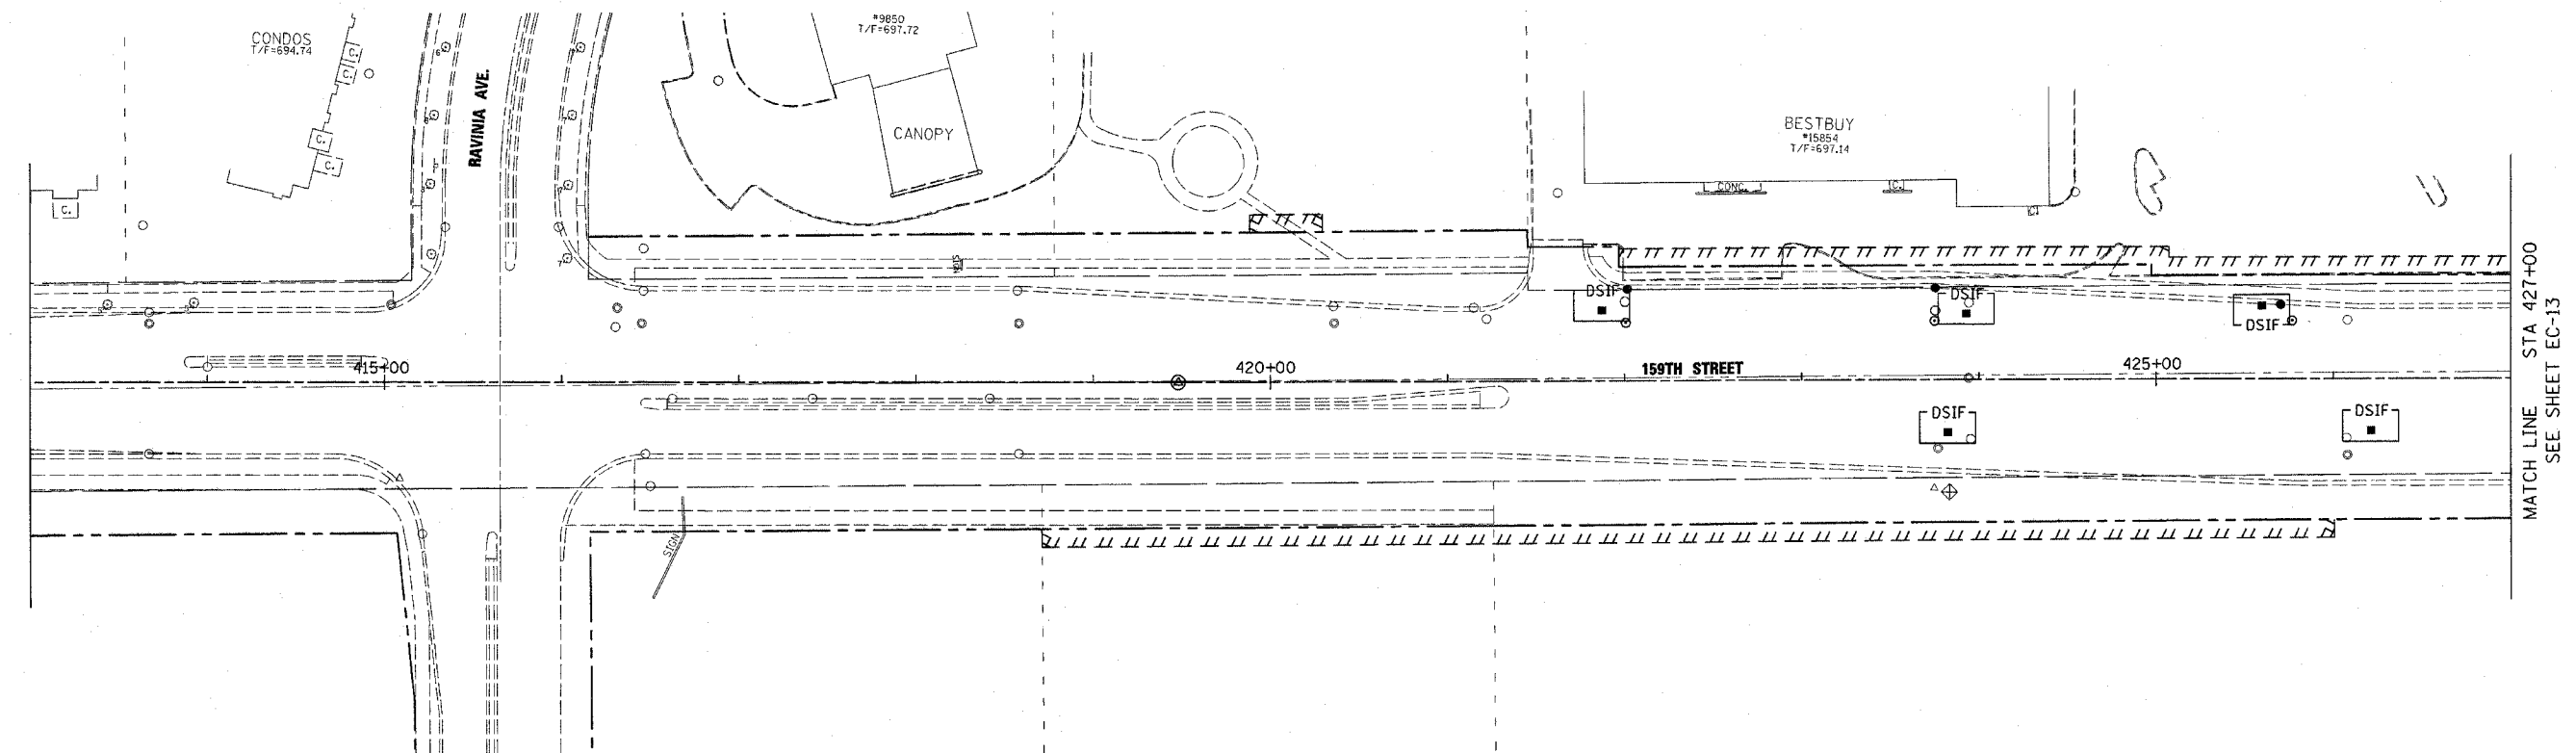

FILES
DATES
TIMES

REVISIONS	
NAME	DATE

ILLINOIS DEPARTMENT OF TRANSPORTATION
 US RTE 6 (159TH ST) AT US RTE 45 (LAGRANGE RD)
 US RTE 6 (159TH STREET)
 TEMP. EROSION CONTROL PLAN - STAGE 2
 STA 408+00 TO STA 427+00
 SCALE: 1"=50' DRAWN BY: BFH
 DATE: 7-07-06 CHECKED BY: RCH

McDonough Associates Inc.
 Engineers / Architects