


|             |         |        |              |           |
|-------------|---------|--------|--------------|-----------|
| F.A.P. RTE. | SECTION | COUNTY | TOTAL SHEETS | SHEET NO. |
| 351         | 537 R-1 | COOK   | 245          | 71        |

STA. \_\_\_\_\_ TO STA. \_\_\_\_\_  
 FED. ROAD DIST. NO. \_\_\_\_\_ ILLINOIS FED. AID PROJECT

CONTRACT # 62880

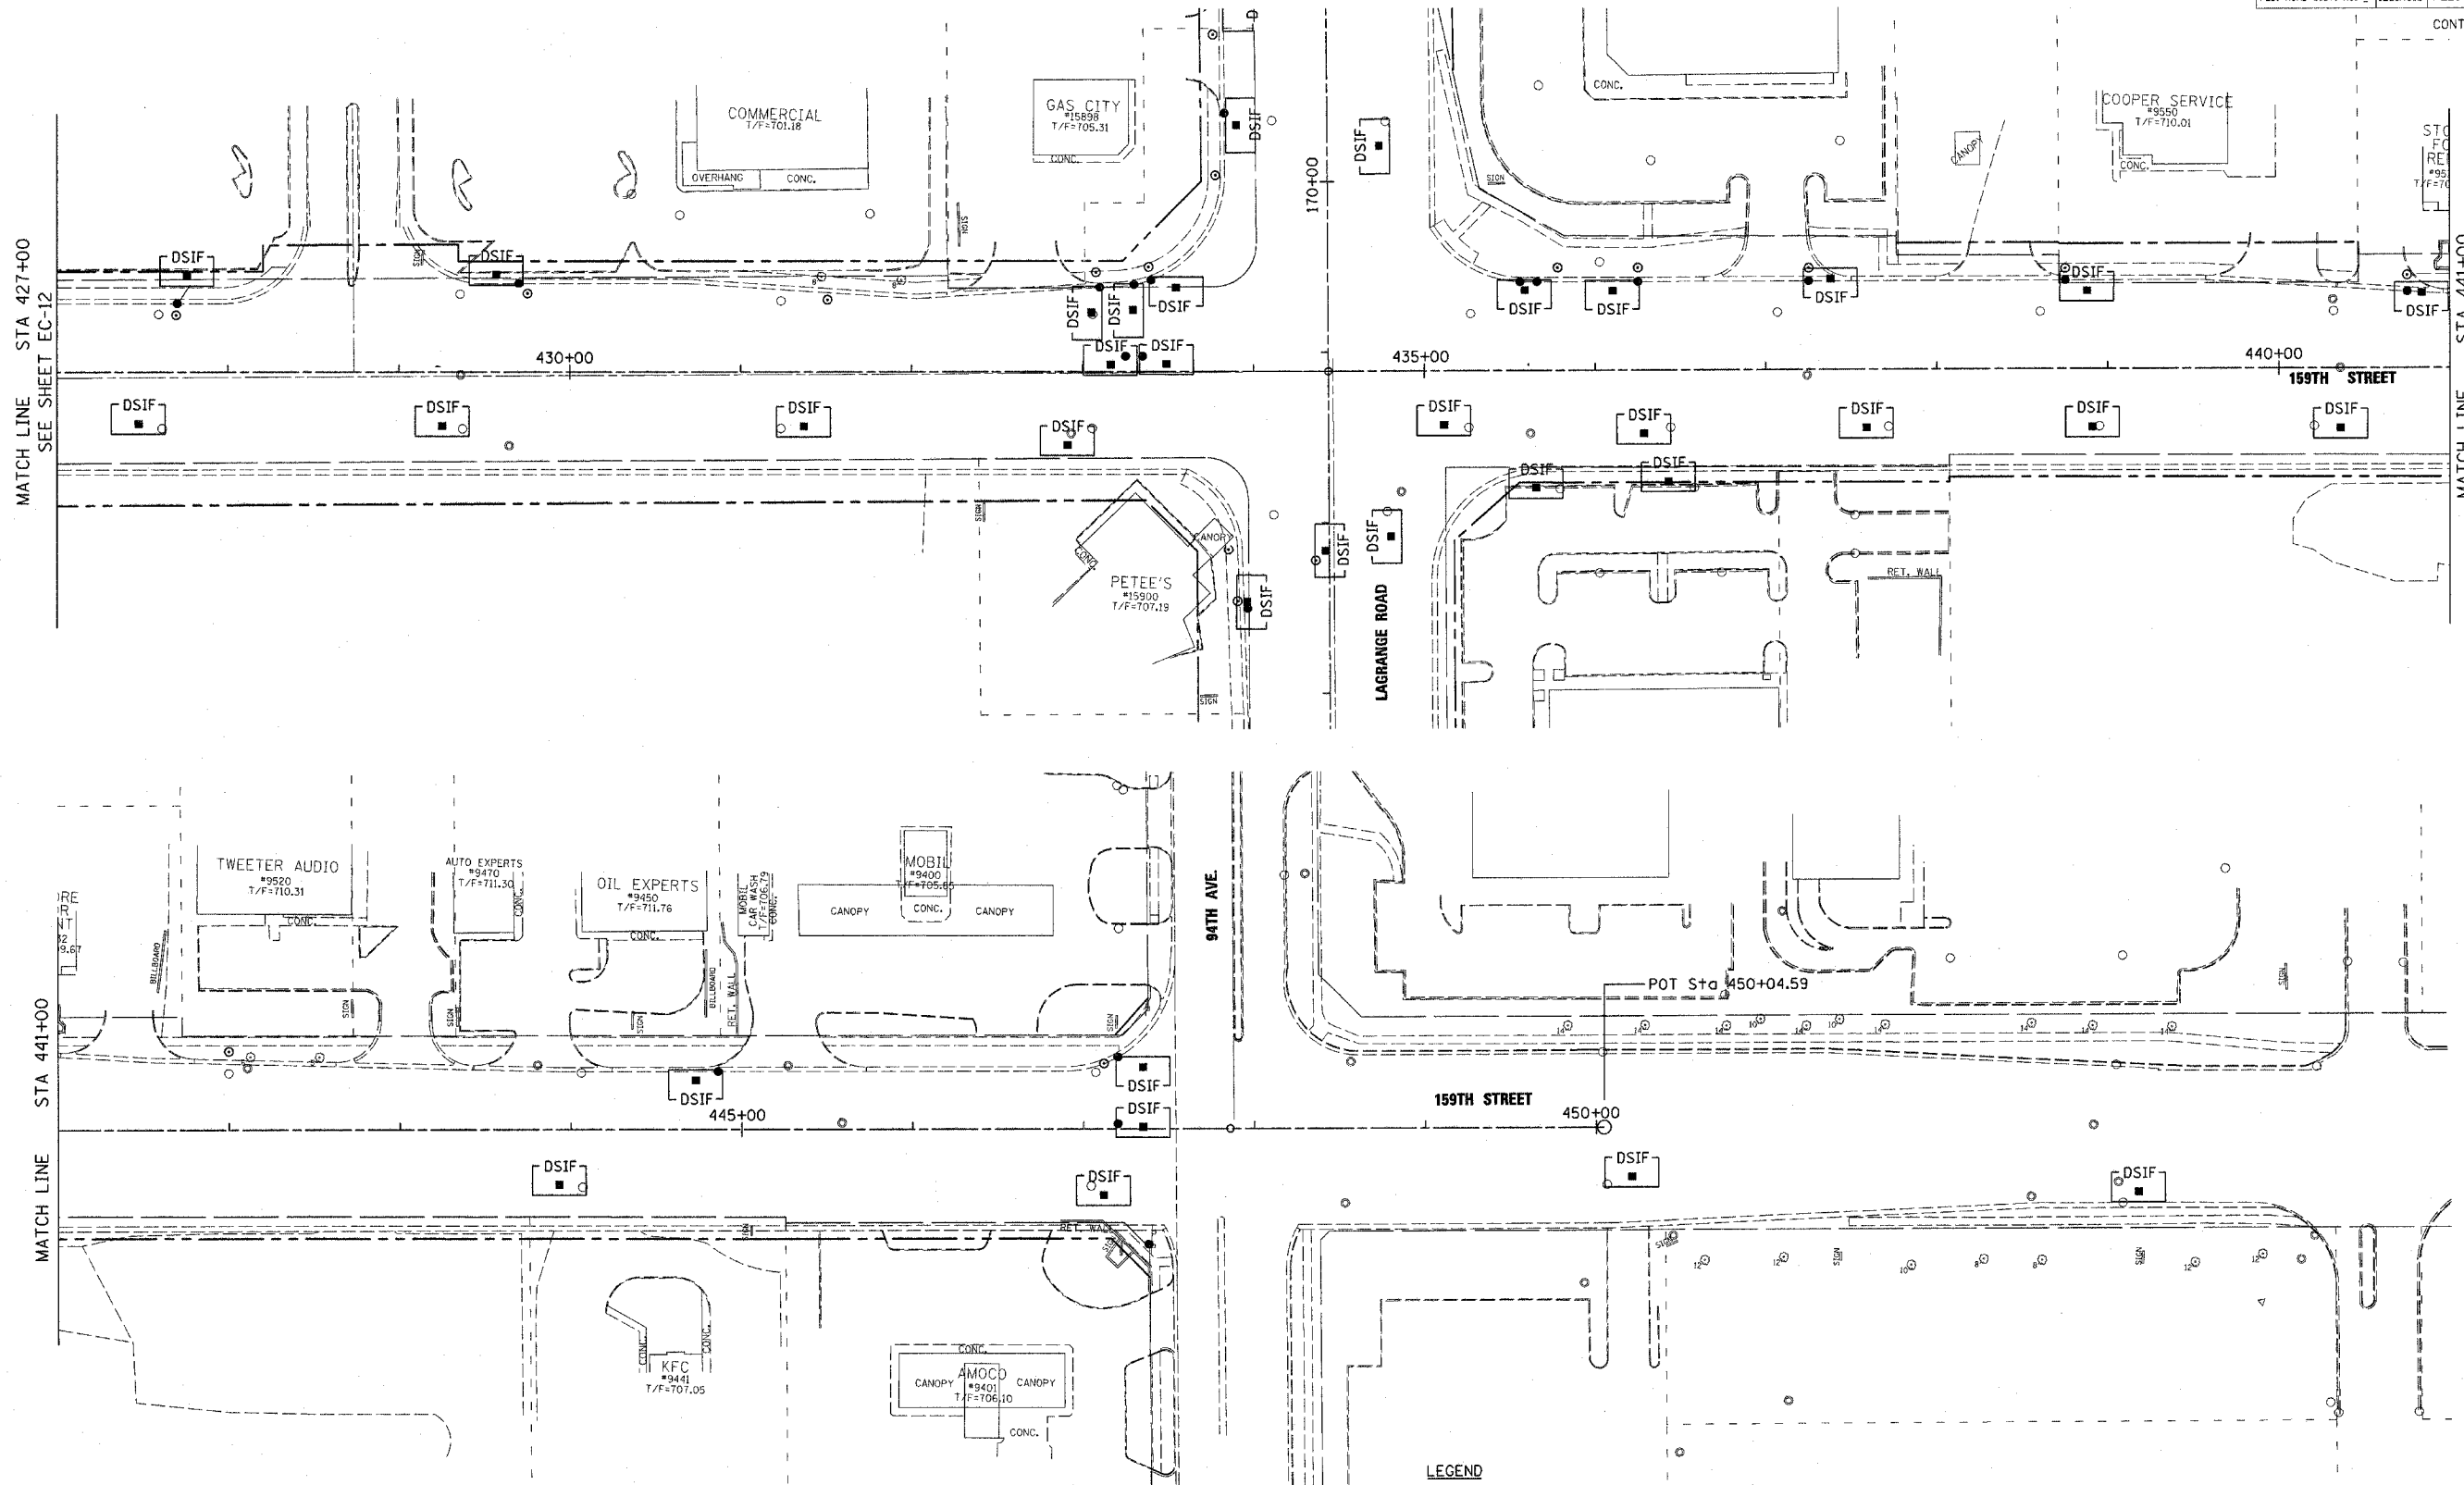

**LEGEND**

- SC SEDIMENT CONTROL
- SEDIMENT CONTROL
- SILT FENCE
- INLET & PIPE PROTECTION
- DSIF SC, DRAINAGE STRUCTURE
- INLET FILTER
- EROSION CONTROL BLANKET
- SEEDING CLASS 7

| REVISIONS |      |
|-----------|------|
| NAME      | DATE |
|           |      |
|           |      |
ILLINOIS DEPARTMENT OF TRANSPORTATION  
 US RTE 6 (159TH ST) AT US RTE 45 (LAGRANGE RD)  
 US RTE 6 (159TH STREET)  
 TEMP. EROSION CONTROL PLAN - STAGE 2  
 STA 427+00 TO 94TH AVENUE  
 SCALE: 1"=50' DRAWN BY: BFH  
 DATE: 7-07-06 CHECKED BY: RCH

**McDonough Associates Inc.**  
 Engineers / Architects

FILES  
 DATES  
 TIMES