
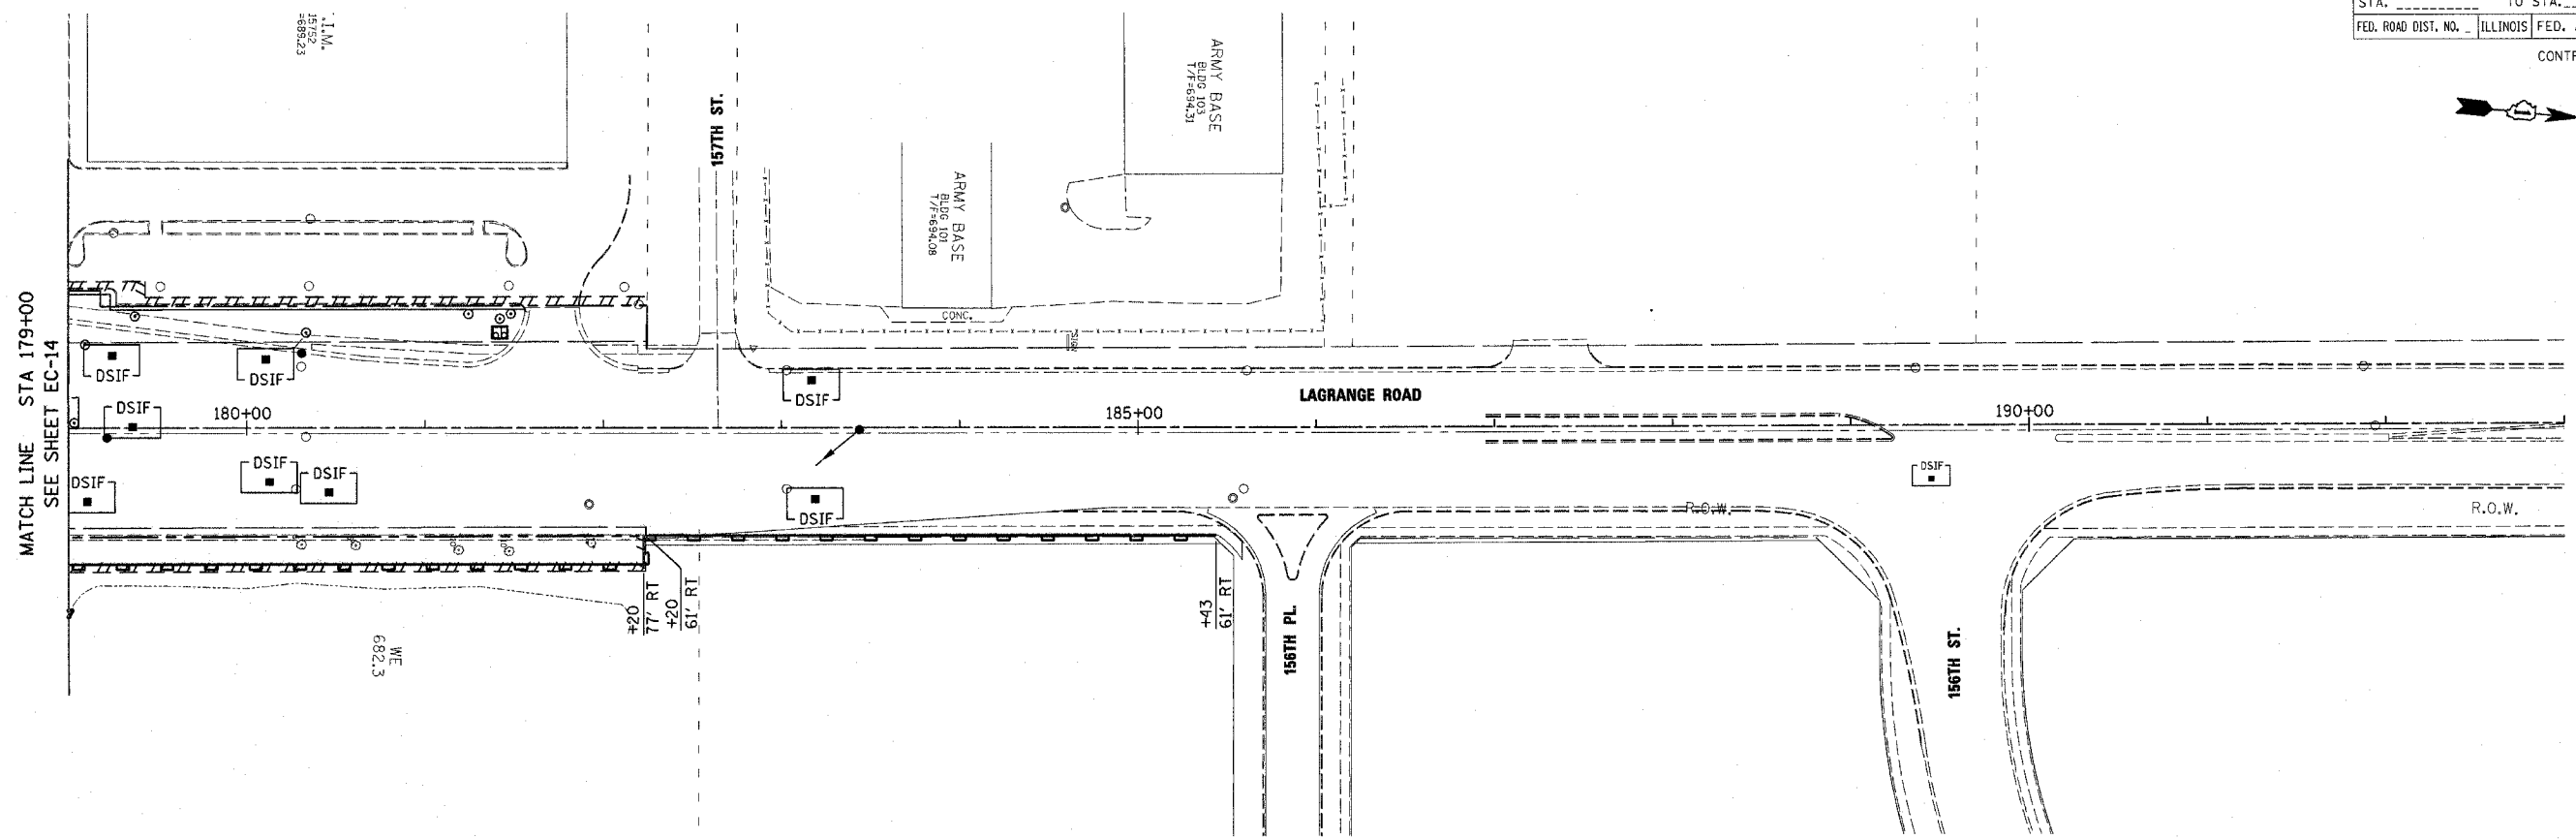


F.A.E. RTE.	SECTION	COUNTY	TOTAL SHEETS	SHEET NO.
351	537 R-1	COOK	245	73
STA. _____ TO STA. _____		FED. ROAD DIST. NO. _____ ILLINOIS FED. AID PROJECT		
CONTRACT # 62880				

 

**LEGEND**

- SC SEDIMENT CONTROL
- SEDIMENT CONTROL SILT FENCE
- INLET & PIPE PROTECTION
- DSIF SC, DRAINAGE STRUCTURE INLET FILTER
- EROSION CONTROL BLANKET
- SEEDING CLASS 7

REVISIONS	
NAME	DATE

ILLINOIS DEPARTMENT OF TRANSPORTATION  
 US RTE 6 (159TH ST) AT US RTE 45 (LAGRANGE RD)  
 US RTE 45 (LAGRANGE ROAD)  
 TEMP. EROSION CONTROL PLAN - STAGE 3  
 STA 179+00 TO STA 183+50  
 SCALE: 1"=50' DRAWN BY: BFH  
 DATE: 7-07-06 CHECKED BY: RCH



FILES  
 DATES  
 TIMES