


F.A.P. RTE.	SECTION	COUNTY	TOTAL SHEETS	SHEET NO.
351	537 R-1	COOK	245	74
STA. _____ TO STA. _____		FED. ROAD DIST. NO. ILLINOIS FED. AID PROJECT		

CONTRACT # 62880

LEGEND

- SC SEDIMENT CONTROL
- SEDIMENT CONTROL
- SILT FENCE
- INLET & PIPE PROTECTION
- DSIF SC, DRAINAGE STRUCTURE INLET FILTER
- EROSION CONTROL PLANKET
- SEEDING CLASS 7

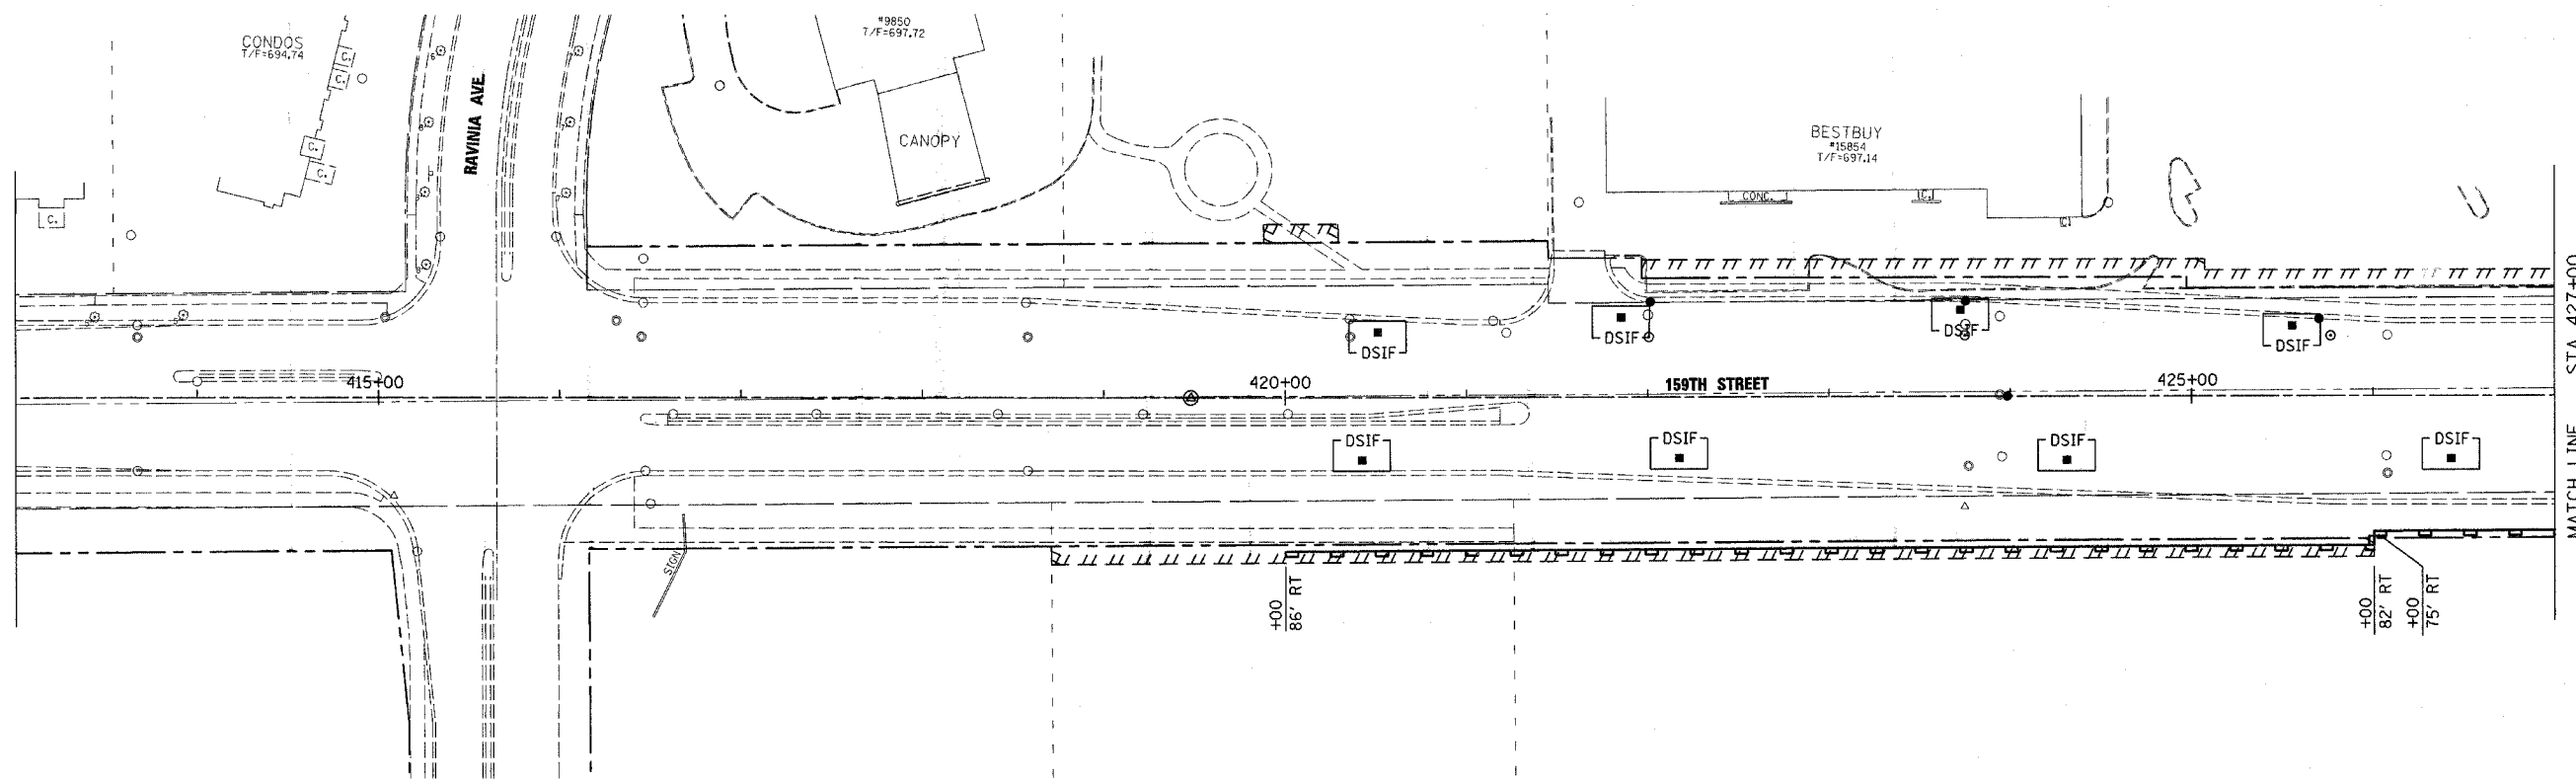

MATCH LINE STA 427+00
SEE SHEET EC-17

REVISIONS	
NAME	DATE

ILLINOIS DEPARTMENT OF TRANSPORTATION
US RTE 6 (159TH ST) AT US RTE 45 (LAGRANGE RD)
US RTE 6 (159TH STREET)
TEMP. EROSION CONTROL PLAN - STAGE 3
STA 408+00 TO STA 427+00
SCALE: 1"=50'
DATE: 7-07-06
DRAWN BY: BFH
CHECKED BY: RCH

McDonough Associates Inc.
Engineers / Architects

FILES
DATES
TIMES