


EXISTING CONDITIONS

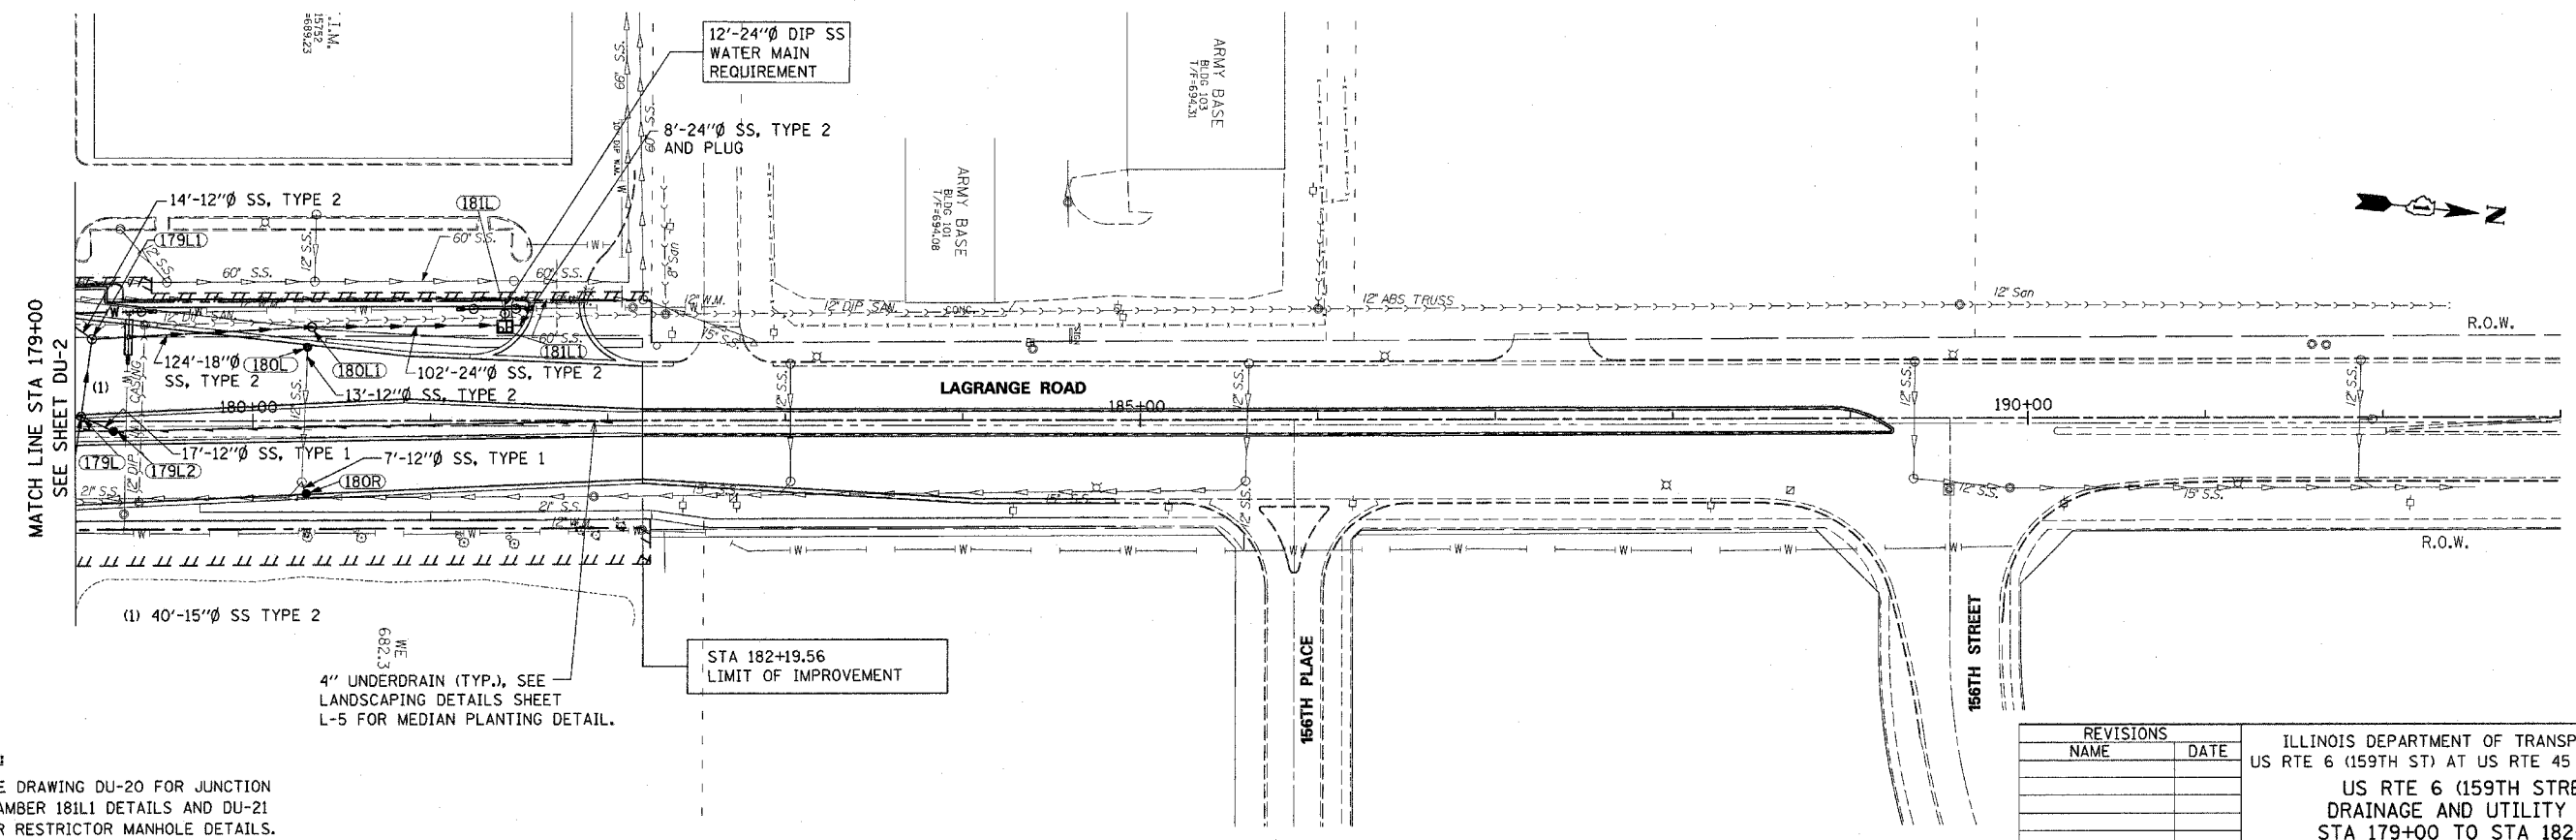

PROPOSED IMPROVEMENTS

- NOTE:**
- SEE DRAWING DU-20 FOR JUNCTION CHAMBER 181L1 DETAILS AND DU-21 FOR RESTRICTOR MANHOLE DETAILS.
 - SEE DRAWING DU-15 TO DU-18 FOR WATER MAIN RELATED ITEMS.

| REVISIONS | |
|-----------|------|
| NAME | DATE |
| | |
| | |
| | |
| | |
| | |
| | |
| | |
| | |
| | |

ILLINOIS DEPARTMENT OF TRANSPORTATION
 US RTE 6 (159TH ST) AT US RTE 45 (LAGRANGE RD)
**US RTE 6 (159TH STREET)
 DRAINAGE AND UTILITY PLAN
 STA 179+00 TO STA 182+19.56**
 SCALE: 1"=50' DRAWN BY: OIU
 DATE: 7-07-06 CHECKED BY: RCH

McDonough Associates Inc.
 Engineers / Architects

FILES
 DATES
 TIMES