



F.A.P. RTE.	SECTION	COUNTY	TOTAL SHEETS	SHEET NO.
351	537 R-1	COOK	245	80
STA.		TO STA.		
FED. ROAD DIST. NO.		ILLINOIS	FED. AID PROJECT	
CONTRACT # 62880				

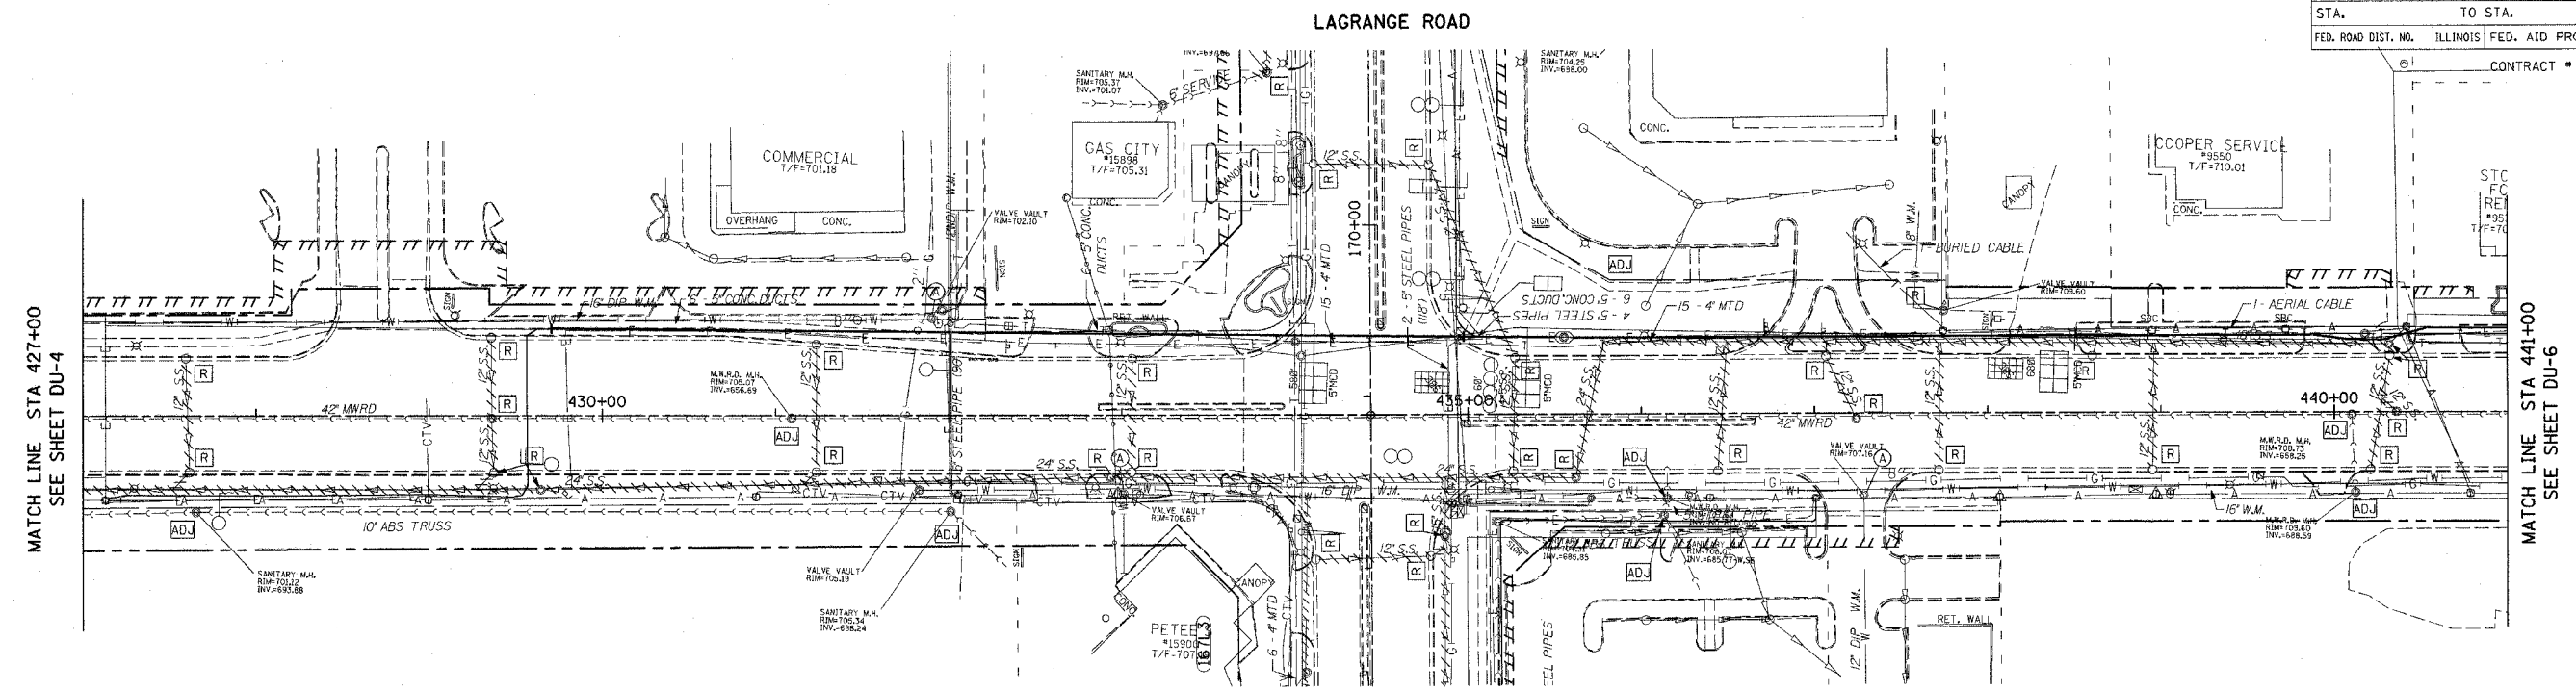

EXISTING CONDITIONS

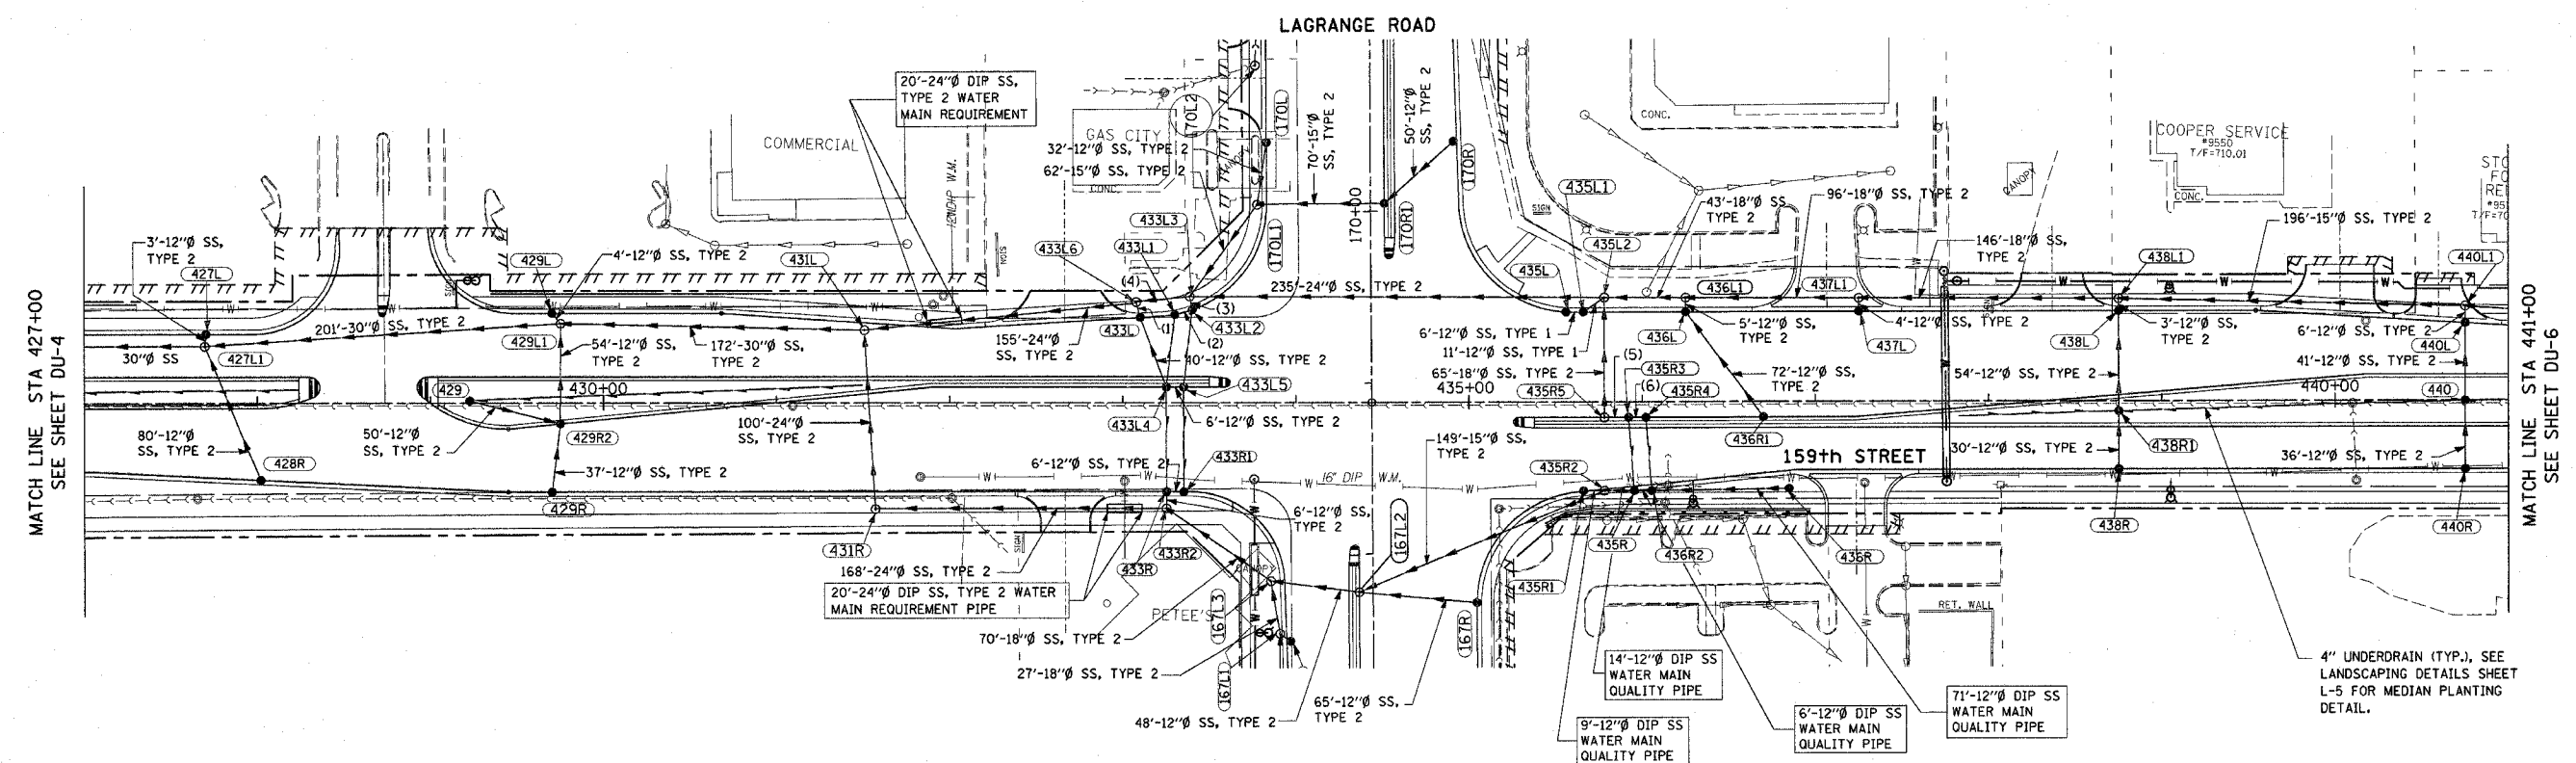

PROPOSED IMPROVEMENTS

- (1) 5'-12" Ø SS, TYPE 2
- (2) 7'-12" Ø SS, TYPE 2
- (3) 4'-12" Ø SS, TYPE 2
- (4) 26'-24" Ø SS, TYPE 2
- (5) 10'-12" Ø SS, TYPE 1
- (6) 6'-12" Ø SS, TYPE 1

NOTES:
 1. SEE DU-17 TO DU-18 FOR WATER MAIN RELATED IMPROVEMENTS.
 2. SEE DU-1 TO DU-3 FOR THE IMPROVEMENTS ALONG US RT 45.

REVISIONS	
NAME	DATE

ILLINOIS DEPARTMENT OF TRANSPORTATION
 US RTE 6 (159TH ST) AT US RTE 45 (LAGRANGE RD)
 US RTE 6 (159TH STREET)
 DRAINAGE AND UTILITY PLAN
 STA. 427+00 TO STA 441+00

SCALE: 1"=50'
 DATE: 7-07-06

DRAWN BY: JTF
 CHECKED BY: OIU

McDonough Associates Inc.
 Engineers / Architects

FILES
 DATES
 TIMES