


E.A.P. RTE.	SECTION	COUNTY	TOTAL SHEETS	SHEET NO.
351	537 R-1	COOK	245	81
STA. _____		TO STA. _____		
FED. ROAD DIST. NO. _____		ILLINOIS FED. AID PROJECT		


CONTRACT # 62880

MATCH LINE STA 441+00
SEE SHEET DU-5

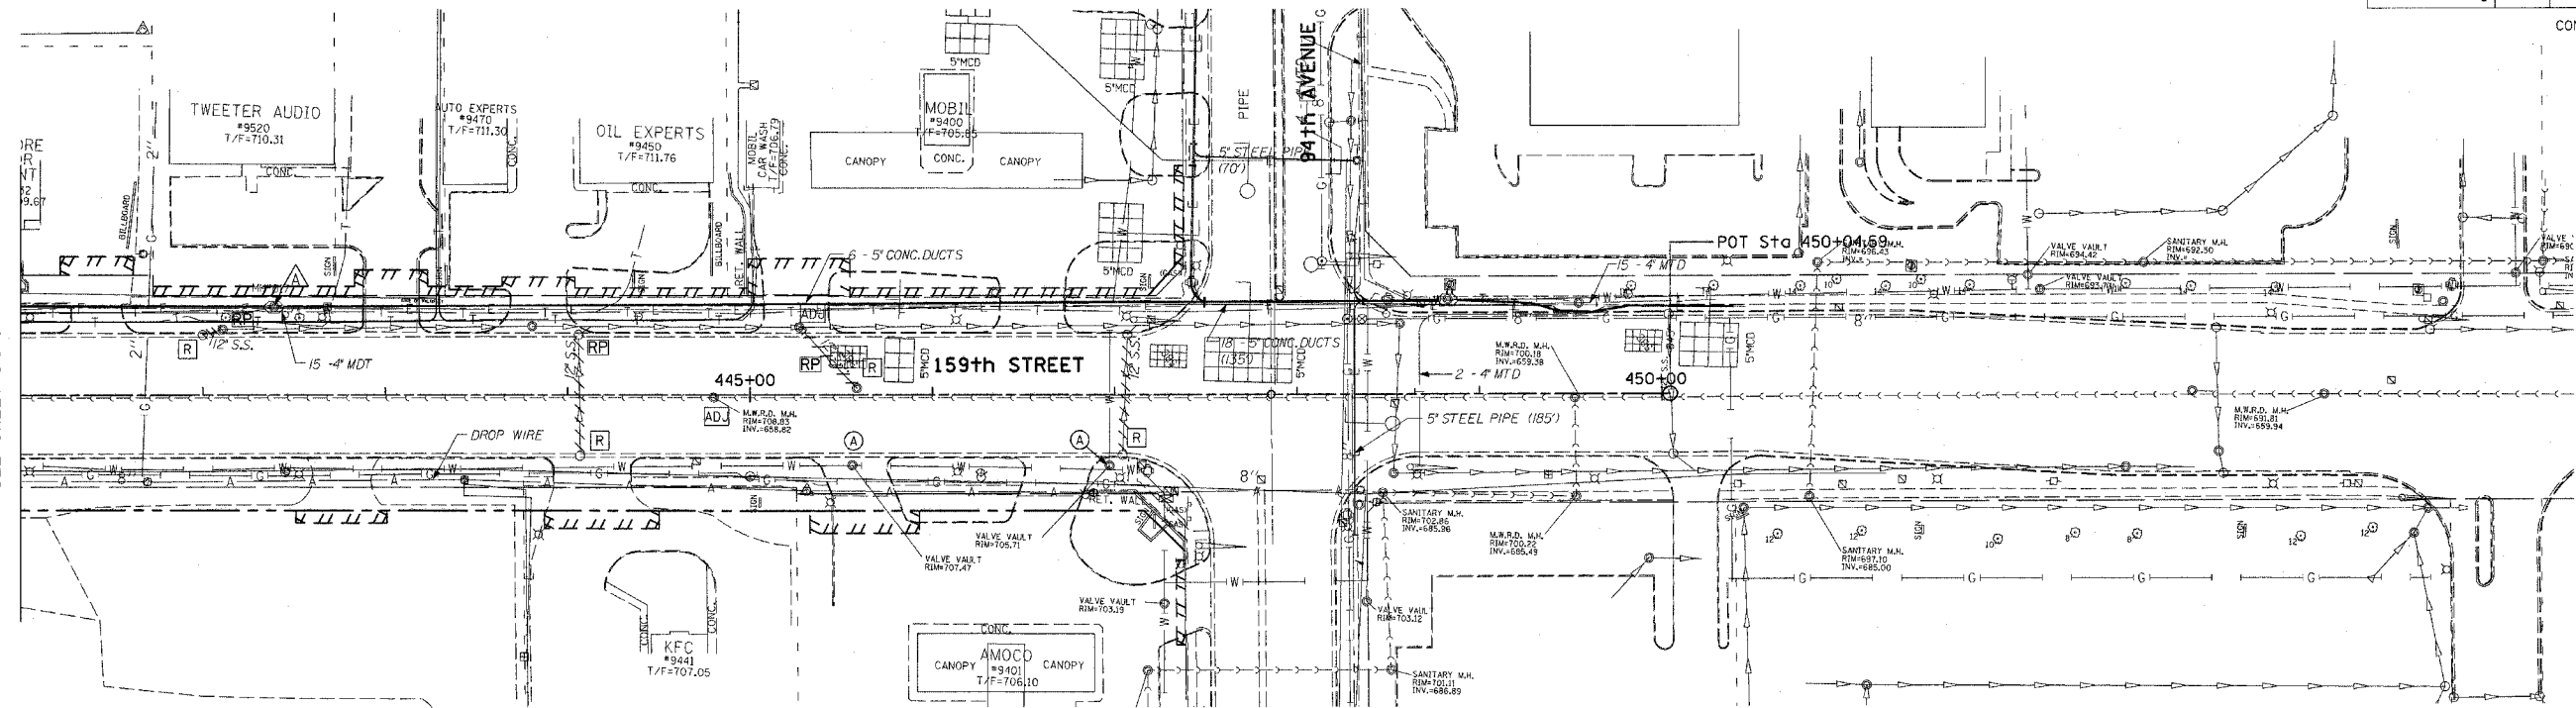

EXISTING CONDITIONS

MATCH LINE STA 441+00
SEE SHEET DU-5

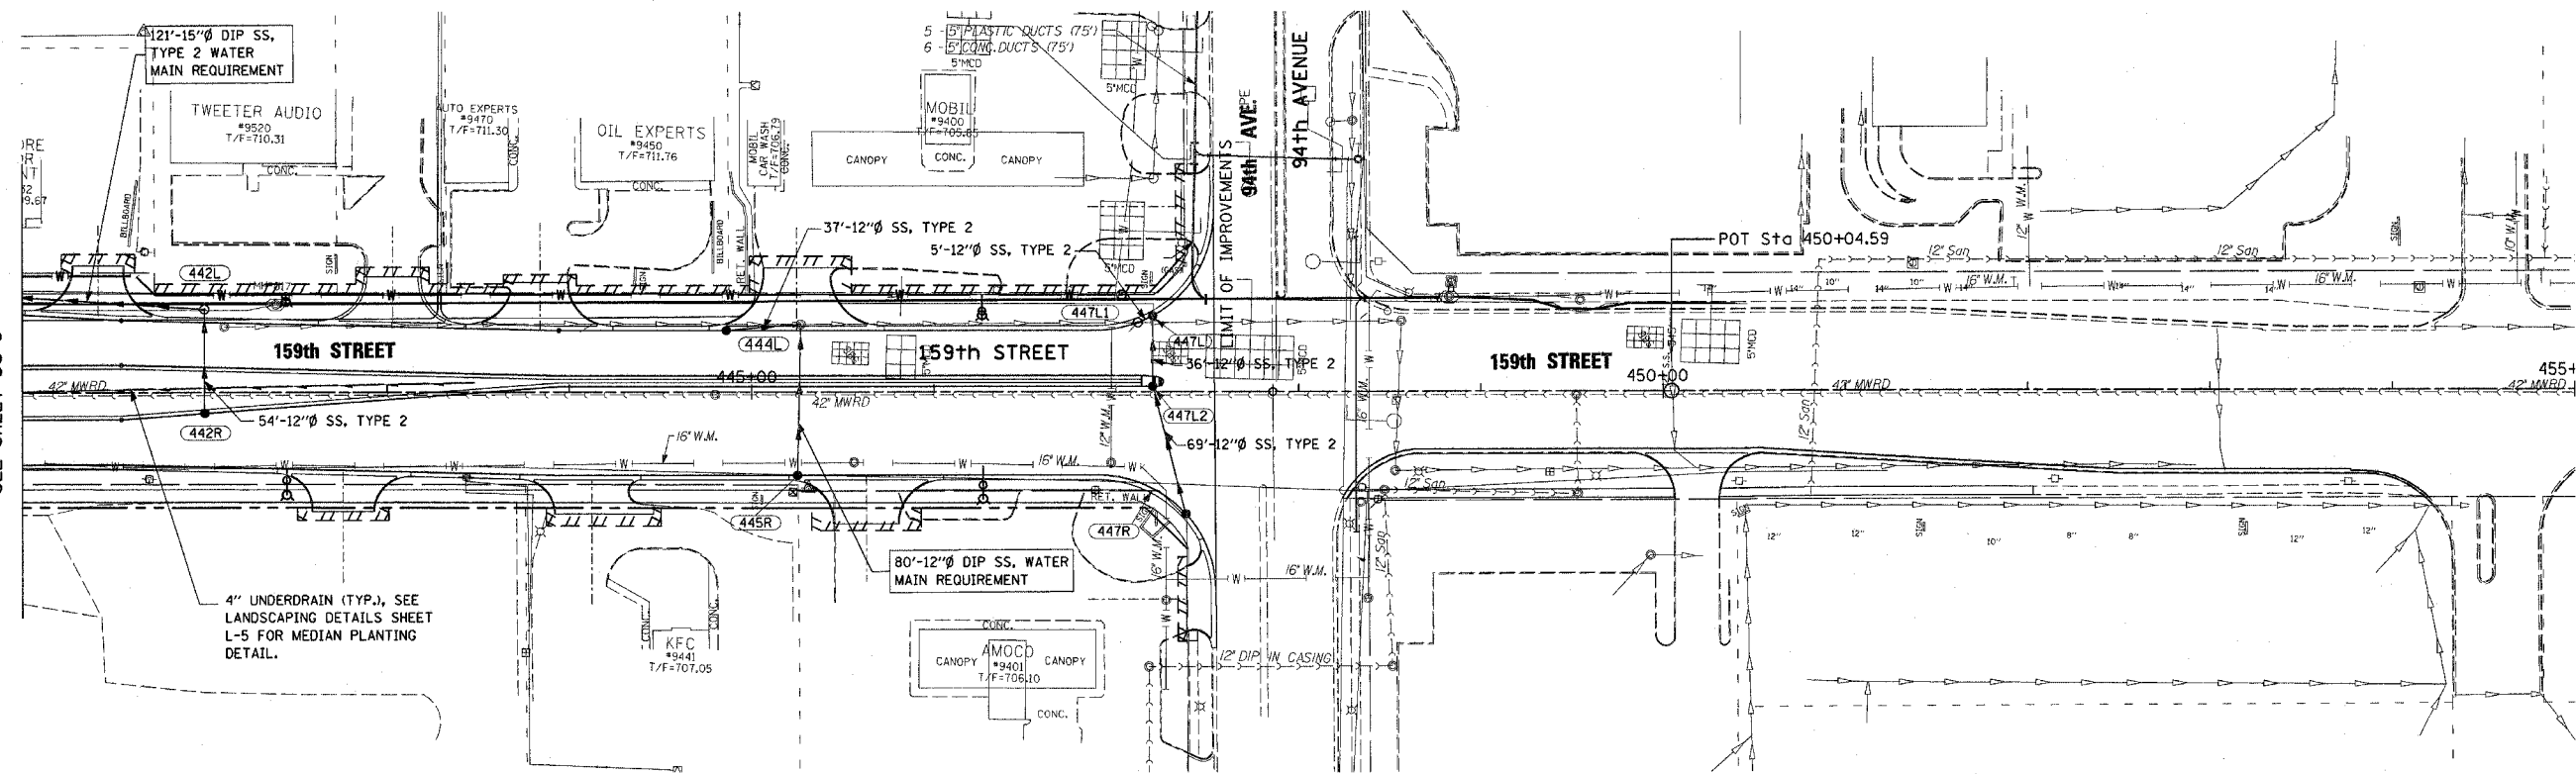

PROPOSED IMPROVEMENTS

NOTE: SEE DU-15 TO DU-18 FOR WATER MAIN RELATED ITEMS.

REVISIONS	
NAME	DATE

ILLINOIS DEPARTMENT OF TRANSPORTATION
US RTE 6 (159TH ST) AT US RTE 45 (LAGRANGE RD)
US RTE 6 (159TH STREET)
DRAINAGE AND UTILITY PLAN
STA 441+00 TO 94TH AVE.
SCALE: 1"=50'
DATE: 7-07-06
DRAWN BY: OIU
CHECKED BY: RCH

McDonough Associates Inc.
Engineers / Architects

FILES
DATES
TIMES