


# UTILITY, DRAINAGE, EROSION CONTROL DETAILS

CONTRACT NO. 64602	
F.A.I. RTE.	SECTION COUNTY TOTAL SHEET NO.
-80-	37-HBR-J HENRY 133 51
STA. 47+00.000 TO STA. 53+00.000	
FED. ROAD DIST. NO. ILLINOIS FED. AID PROJECT	

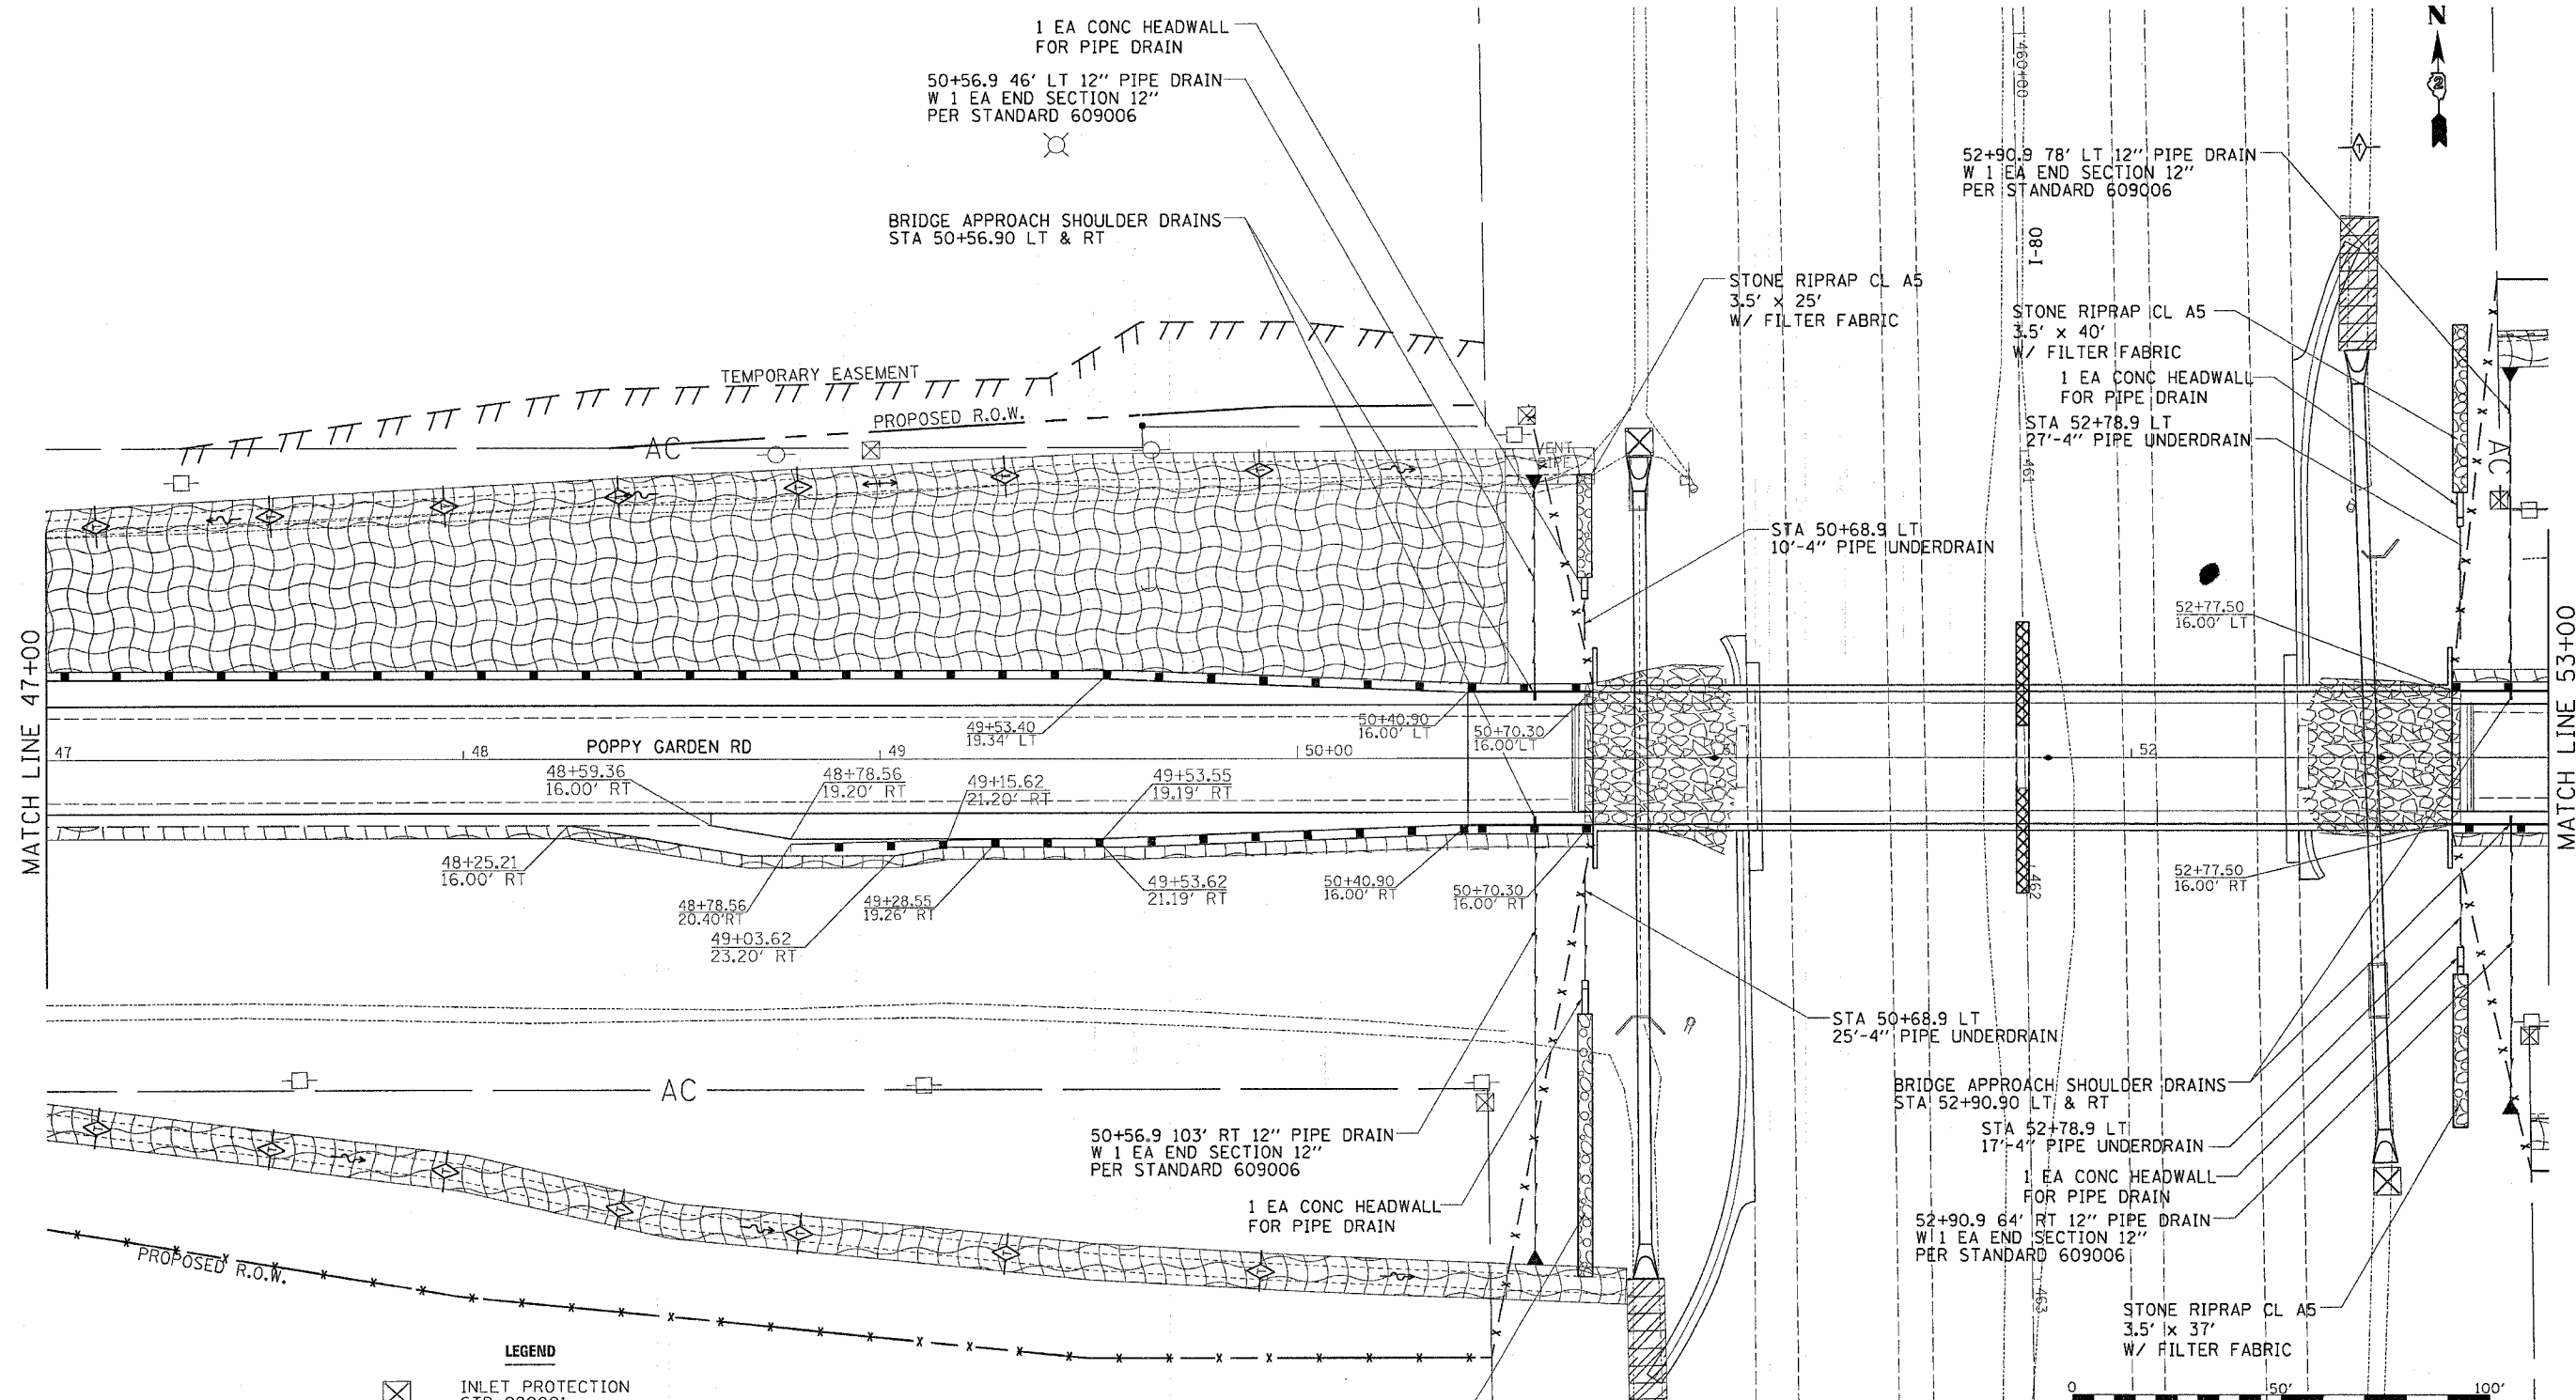

- LEGEND**
- INLET PROTECTION STD 280001
  - TEMPORARY DITCH CHECK
  - PERIMETER EROSION BARRIER
  - EROSION CONTROL BLANKET
  - STONE RIPRAP W/ FILTER FABRIC

REVISIONS	
NAME	DATE

ILLINOIS DEPARTMENT OF TRANSPORTATION

SCALE: VERT. \_\_\_\_\_  
HORIZ. \_\_\_\_\_

DATE \_\_\_\_\_

DRAWN BY \_\_\_\_\_  
CHECKED BY \_\_\_\_\_

PLOT DATE = Mon Oct 02 09:44:41 2006  
PLOT SCALE = 20.0000  
USER NAME = reneal