


UTILITY, DRAINAGE, EROSION CONTROL DETAILS

CONTRACT NO. 64602			
F.A.I. RTE.	SECTION	COUNTY	TOTAL SHEET NO.
80	37-14BR-1	HENRY	133
STA. 53+00.000		TO STA. 59+00.000	
FED. ROAD DIST. NO.		ILLINOIS FED. AID PROJECT	

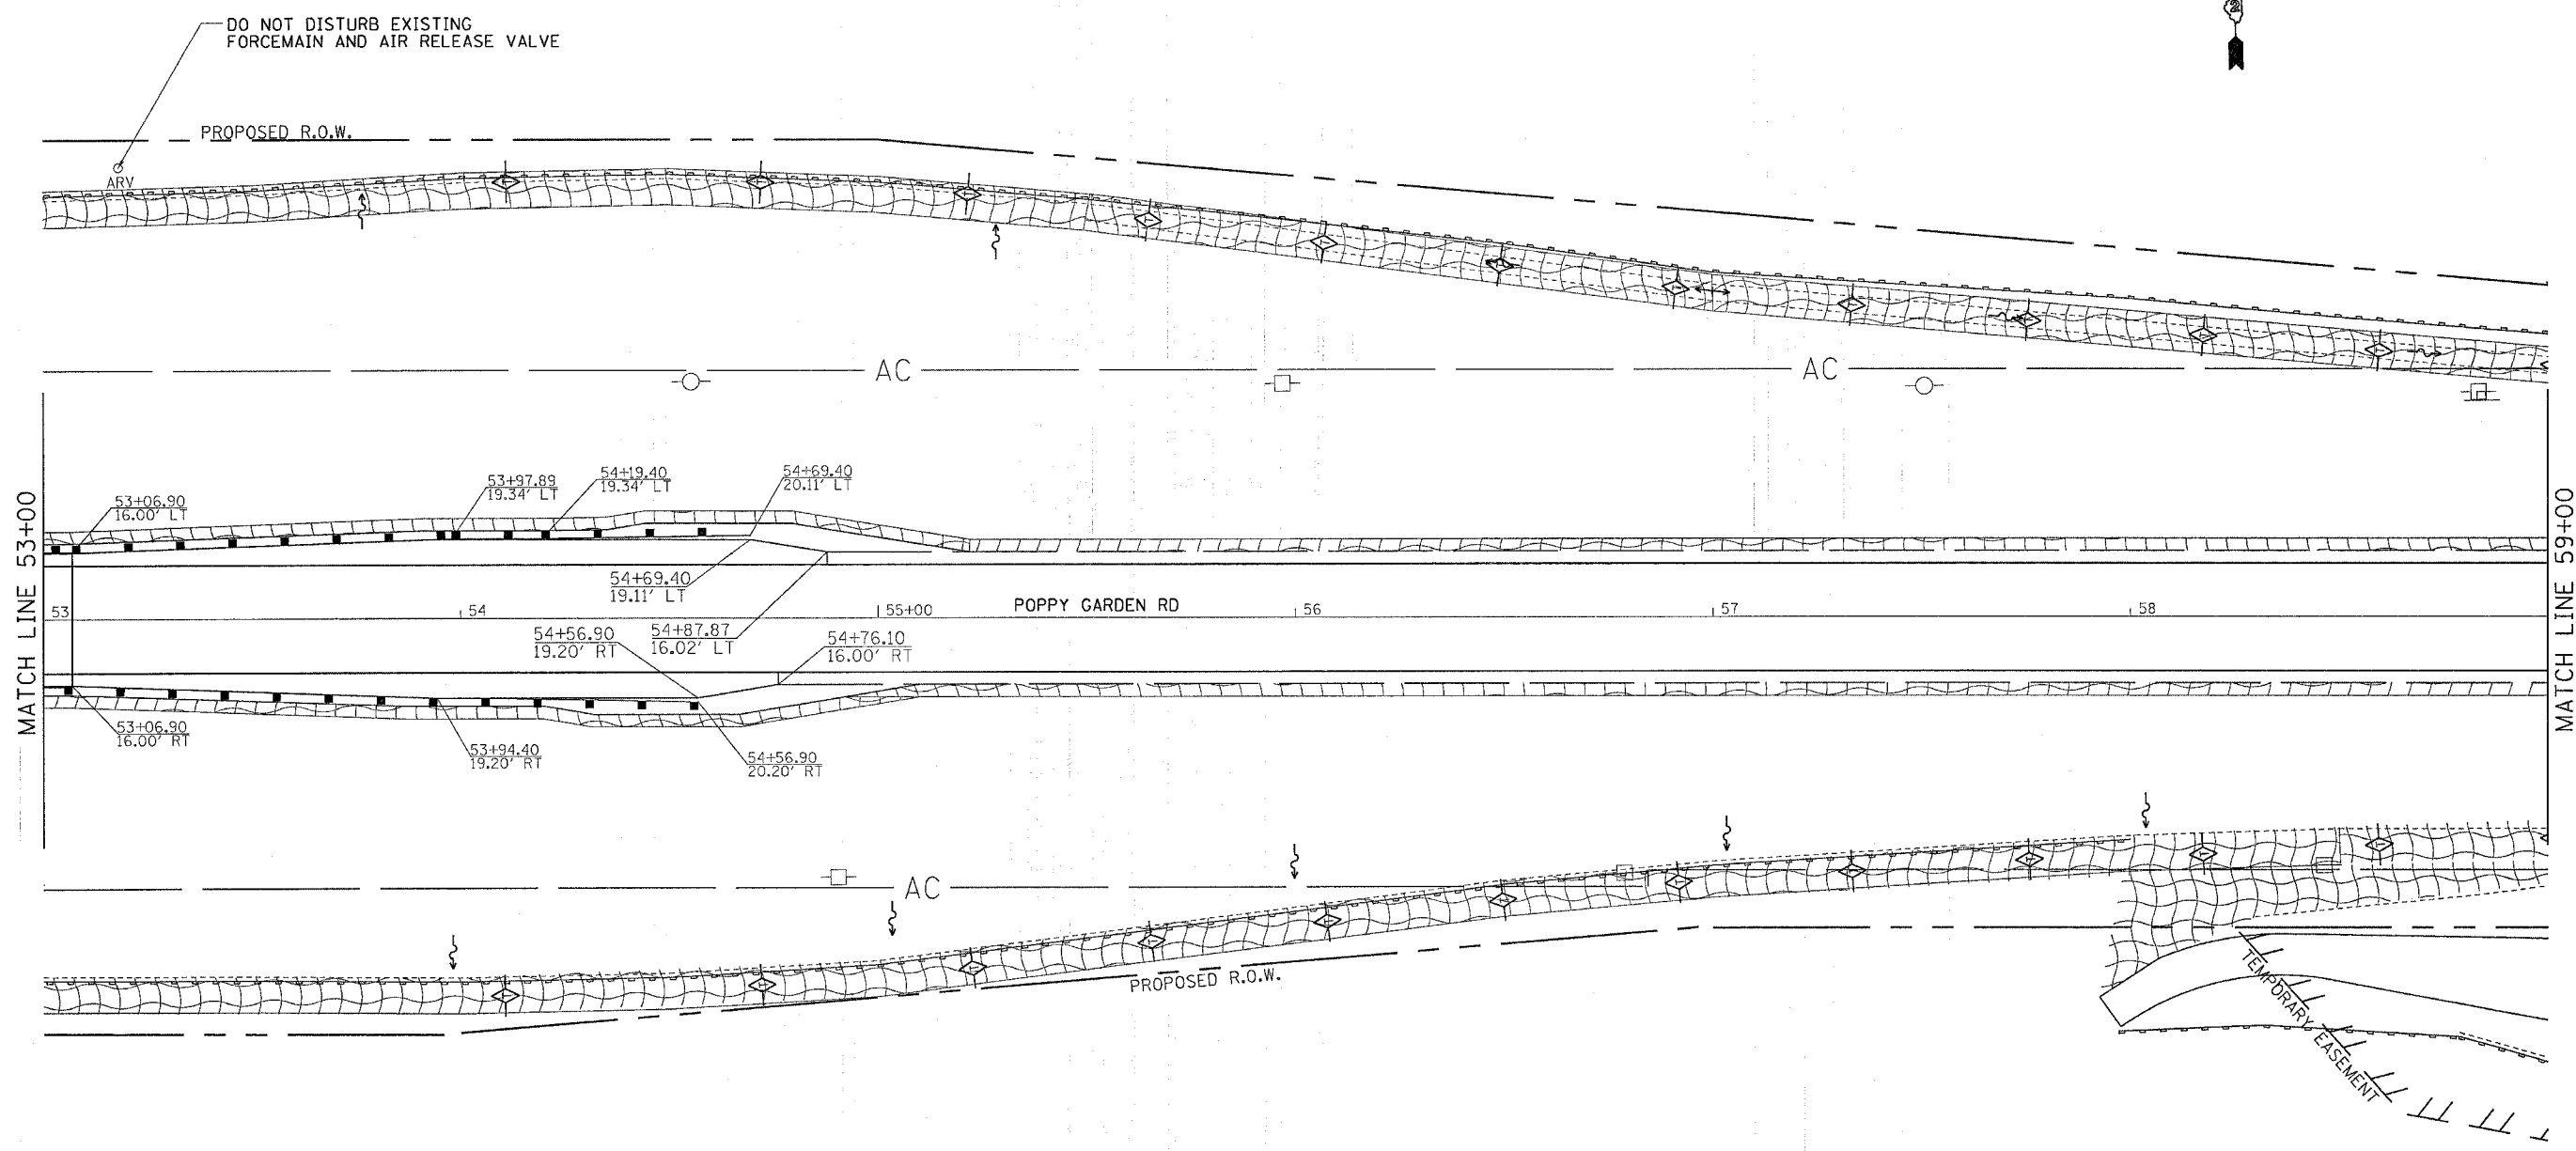


MATCH LINE 53+00

MATCH LINE 59+00

PLOT DATE = Mon Oct 02 09:45:08 2006
 FILE NAME = c:\p0213108\0213108.dgn
 PLOT SCALE = 20,00000 / 1 IN.
 USER NAME = reneka.j

- LEGEND**
- INLET PROTECTION STD 280001
 - TEMPORARY DITCH CHECK
 - PERIMETER EROSION BARRIER
 - EROSION CONTROL BLANKET
 - STONE RIPRAP W/ FILTER FABRIC

 

REVISIONS	
NAME	DATE

ILLINOIS DEPARTMENT OF TRANSPORTATION

SCALE: VERT. _____
 HORIZ. _____

DATE _____

DRAWN BY _____
 CHECKED BY _____

UTILITY, DRAINAGE, & EROSION CONTROL DETAILS