


| F.A.I. RTE. | SECTION | COUNTY | TOTAL SHEETS | SHEET NO. |
|-----------------------|-----------|--------------------|--------------|------------------|
| 80 | 37-14BR-J | HENRY | 133 | 55 |
| STA. 458±00.000 | | TO STA. 464±00.000 | | |
| FED. ROAD DIST. NO. 1 | | ILLINOIS | | FED. AID PROJECT |

UTILITY, DRAINAGE, EROSION CONTROL DETAILS

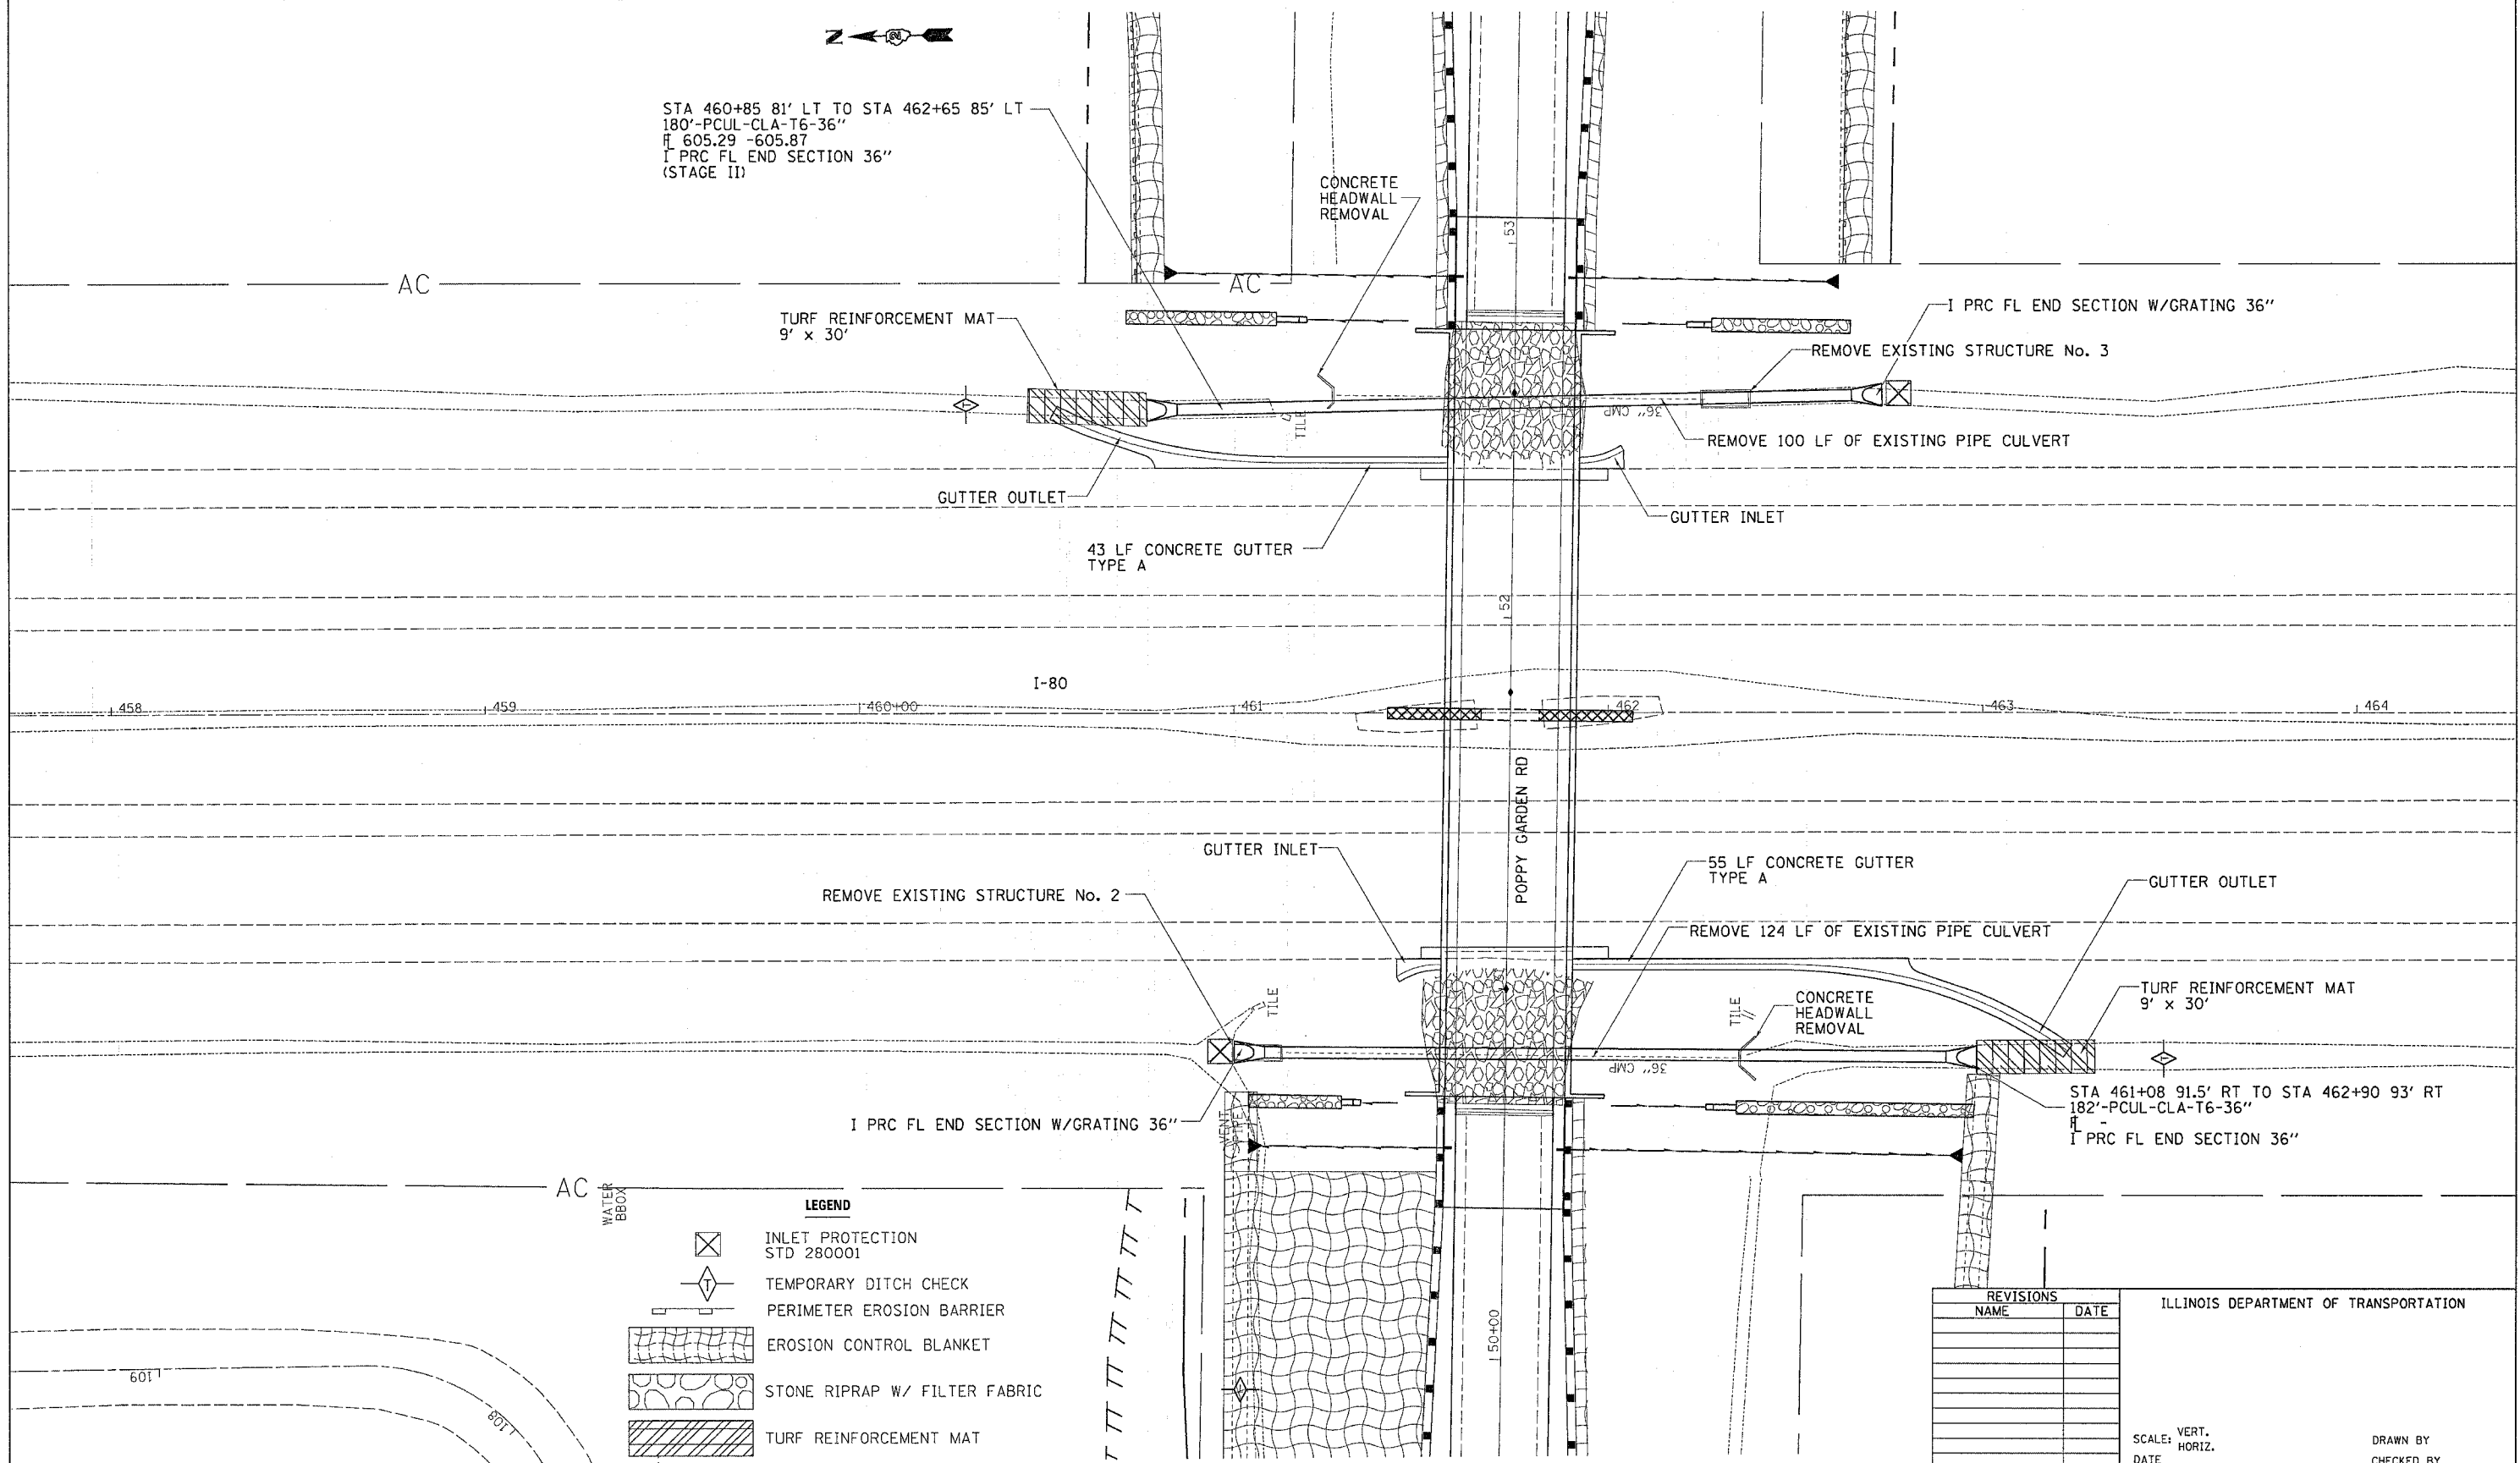

STA 460+85 81' LT TO STA 462+65 85' LT
 180'-PCUL-CLA-T6-36"
 H 605.29 -605.87
 I PRC FL END SECTION 36"
 (STAGE II)



LEGEND

- INLET PROTECTION
STD 280001
- TEMPORARY DITCH CHECK
- PERIMETER EROSION BARRIER
- EROSION CONTROL BLANKET
- STONE RIPRAP W/ FILTER FABRIC
- TURF REINFORCEMENT MAT

| REVISIONS | |
|-----------|------|
| NAME | DATE |
| | |
| | |
| | |
| | |
| | |
| | |
| | |
| | |
| | |

ILLINOIS DEPARTMENT OF TRANSPORTATION

SCALE: VERT. _____
 HORIZ. _____

DATE _____

DRAWN BY _____
 CHECKED BY _____

PLT DATE = Mon Oct 02 09:45:47 2006
 FILE NAME = c:\pwork\64602\213100.dgn
 USER NAME = j...
 USER NAME = j...