



F.A.P. RTE.	SECTION	COUNTY	TOTAL SHEETS	SHEET NO.
627	(I-1) BR & I	LA SALLE	106	25
STA. 392+40 TO STA. 393+65				
FED. ROAD DIST. NO.		ILLINOIS FED. AID PROJECT		

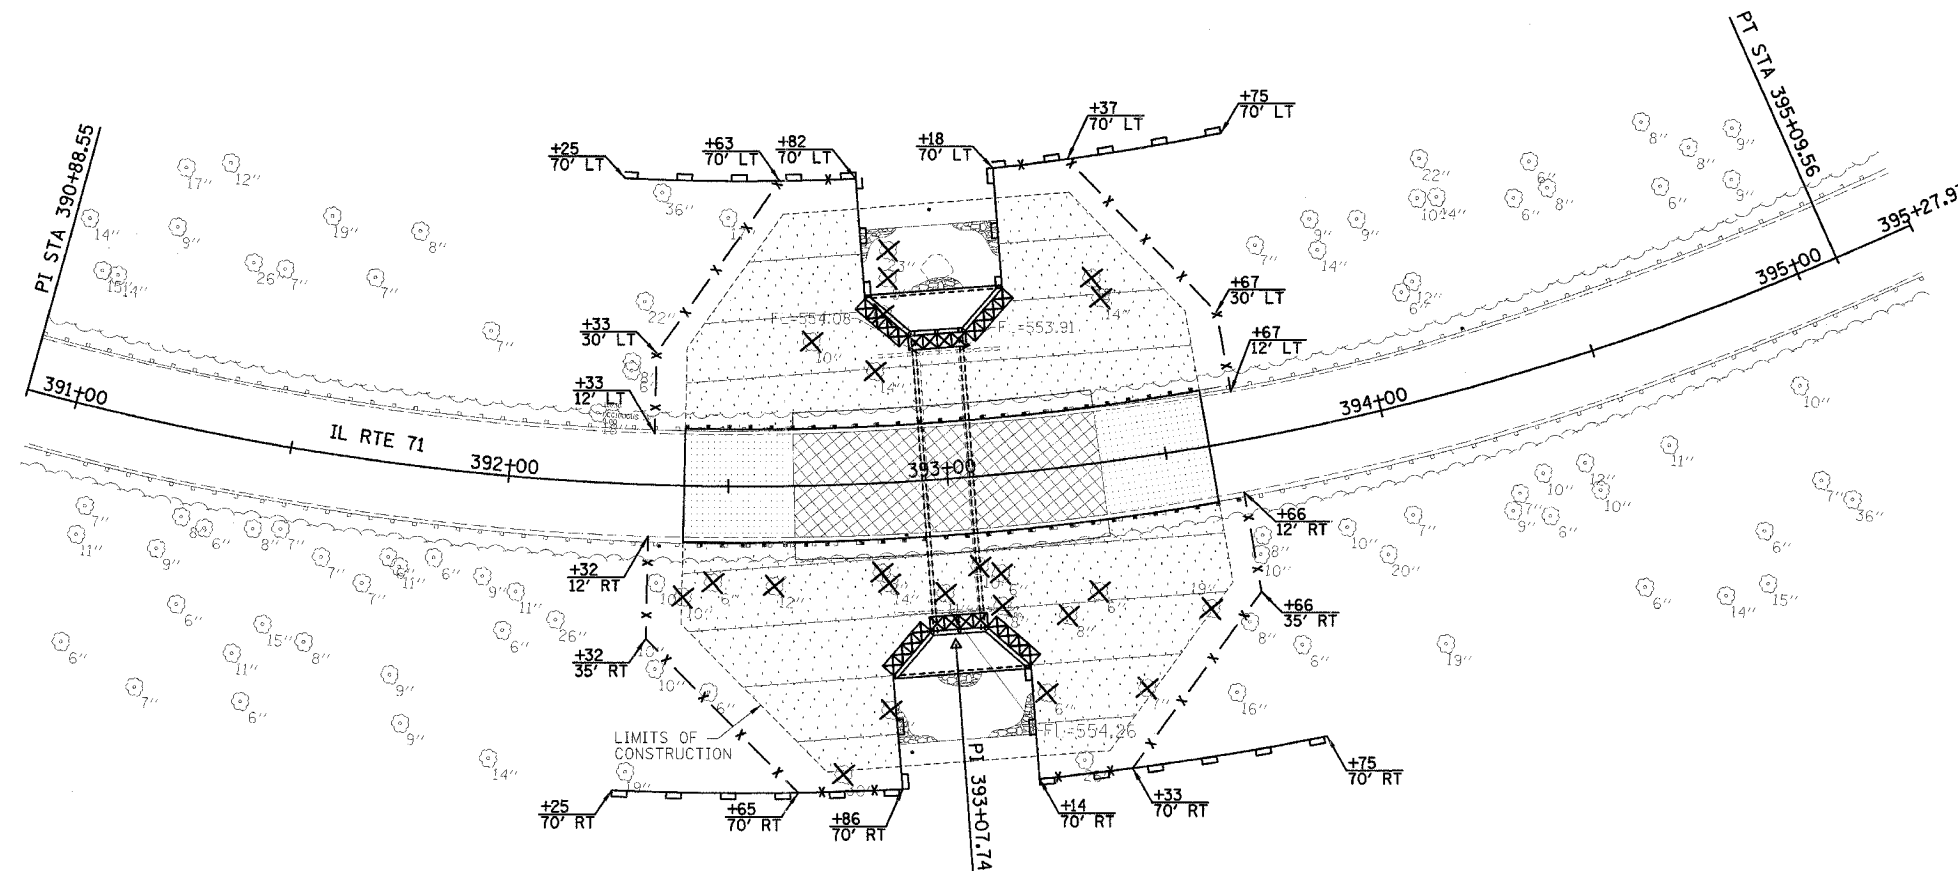

LEGEND	
	INLET & PIPE PROTECTION
	PERIMETER EROSION BARRIER
	TEMPORARY CONSTRUCTION FENCE
	TEMPORARY EROSION CONTROL SEEDING, SEEDING (SPECIAL), & HEAVY DUTY EROSION CONTROL BLANKET (SPECIAL)
	RIPRAP
	DECIDUOUS TREE TO BE REMOVED
	EVERGREEN TREE TO BE REMOVED
	LOCATION OF THREATENED PLANT (FORKED ASTER)

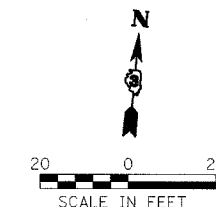

NOTE:

NO PARKING OF CONTRACTOR VEHICLES OUTSIDE OF EXISTING PAVEMENT.

LIMITS OF CONSTRUCTION, EROSION CONTROL AND TREE REMOVAL PLAN

IL ROUTE 71
 OVER TRIBUTARY TO ILLINOIS RIVER
 F.A.P. ROUTE 627 - SEC. (I-1) BR & I
 LA SALLE COUNTY
 CULVERT @ STATION 393+00.00

DESIGNED BY MSW	 2706 McGraw Drive Bloomington, Illinois 61704 309/893-6435, 309/893-1871 fax	FILE NO. 24-6772
DRAWN BY DJM		DATE 05/12/06
CHECKED BY MSW		SHEET NO. 25 OF 106