
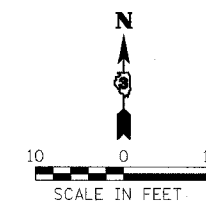


| F.A.P. RTE. | SECTION | COUNTY | TOTAL SHEET SHEETS | NO. |
|---------------------|--------------|------------------|--------------------|-----|
| 627 | (I-1) BR & I | LA SALLE | 106 | 27 |
| STA. 436+56 | | TO STA. 437+87 | | |
| FED. ROAD DIST. NO. | ILLINOIS | FED. AID PROJECT | | |

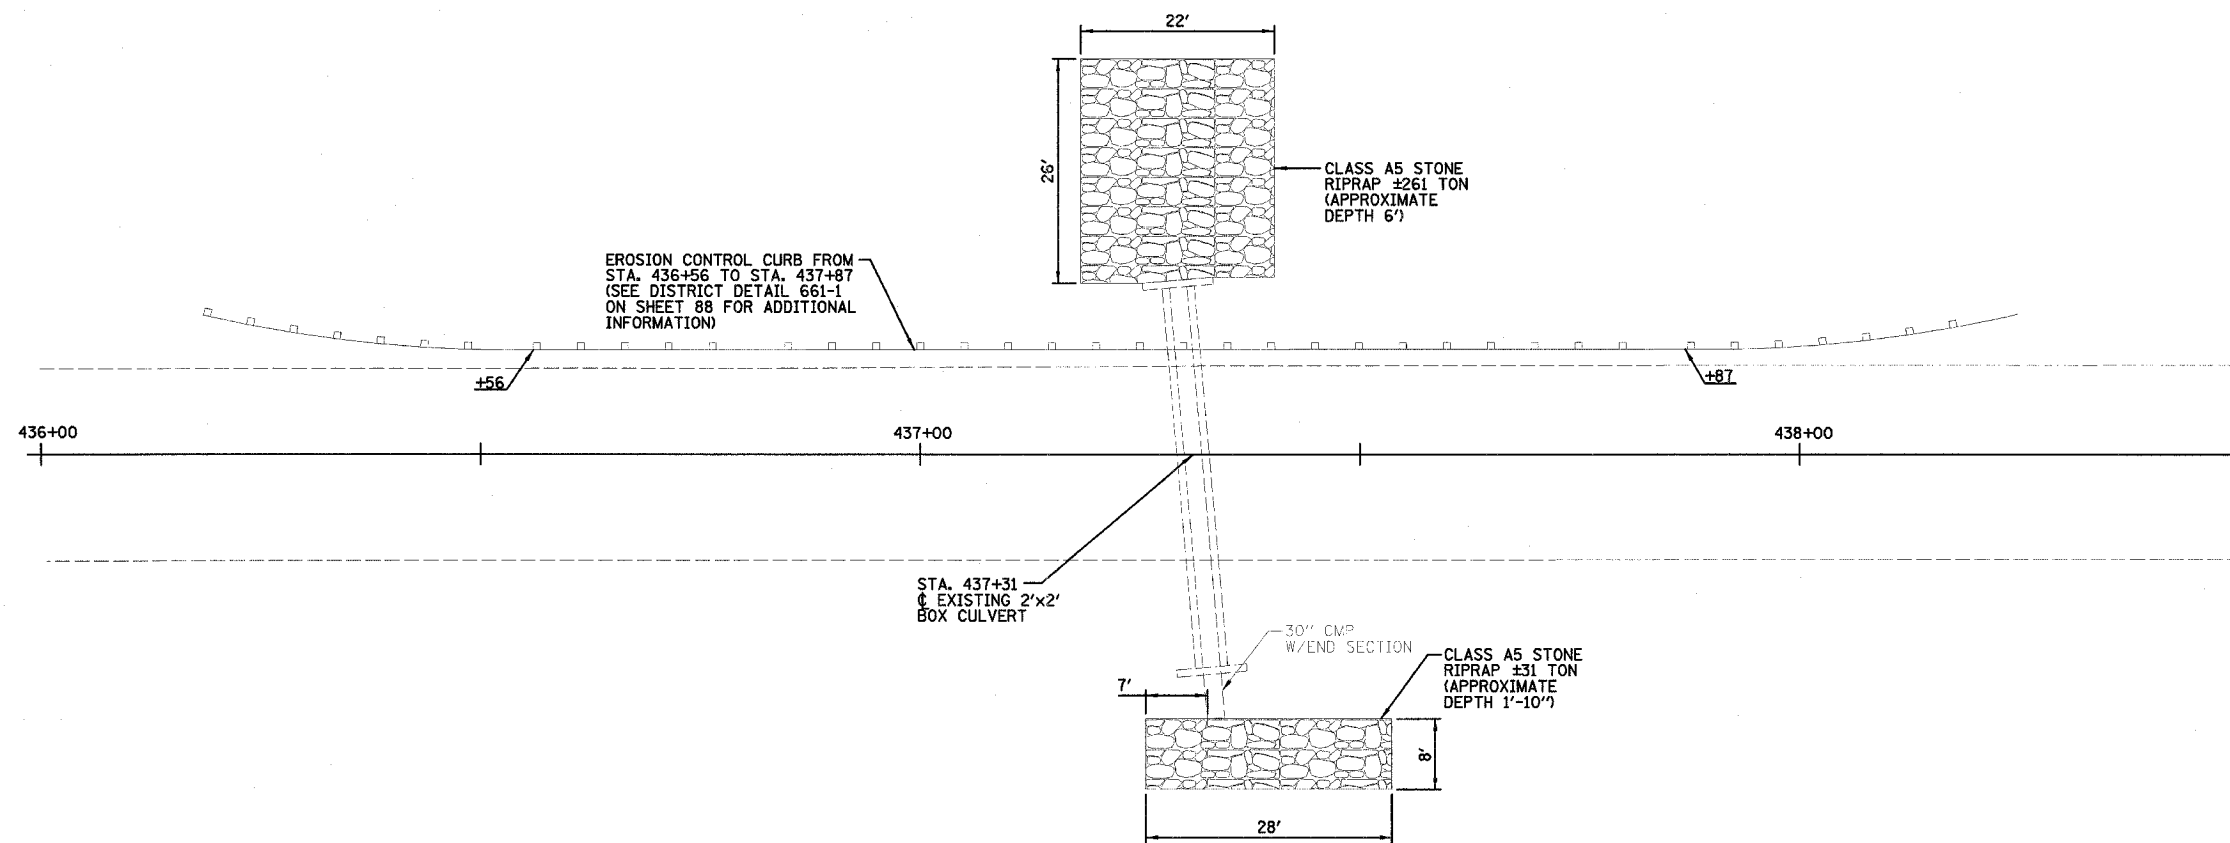

NOTE:

NO PARKING OF CONTRACTOR VEHICLES OUTSIDE OF EXISTING PAVEMENT.

EROSION CONTROL PLAN

IL ROUTE 71
 OVER TRIBUTARY TO ILLINOIS RIVER
 F.A.P. ROUTE 627 - SEC. (I-1) BR & I
 LA SALLE COUNTY
 CULVERT @ STATION 437+31

| | | |
|--------------------|--|------------------------|
| DESIGNED BY MSW | <p>2706 McCreaw Drive Bloomington, Illinois 61704 302/603-8026, 302/603-1571 fax</p> | FILE NO. 24-6772 |
| DRAWN BY DMM | | DATE 05/12/06 |
| CHECKED BY MSW | | SHEET NO. 27 OF 106 |
| | | |