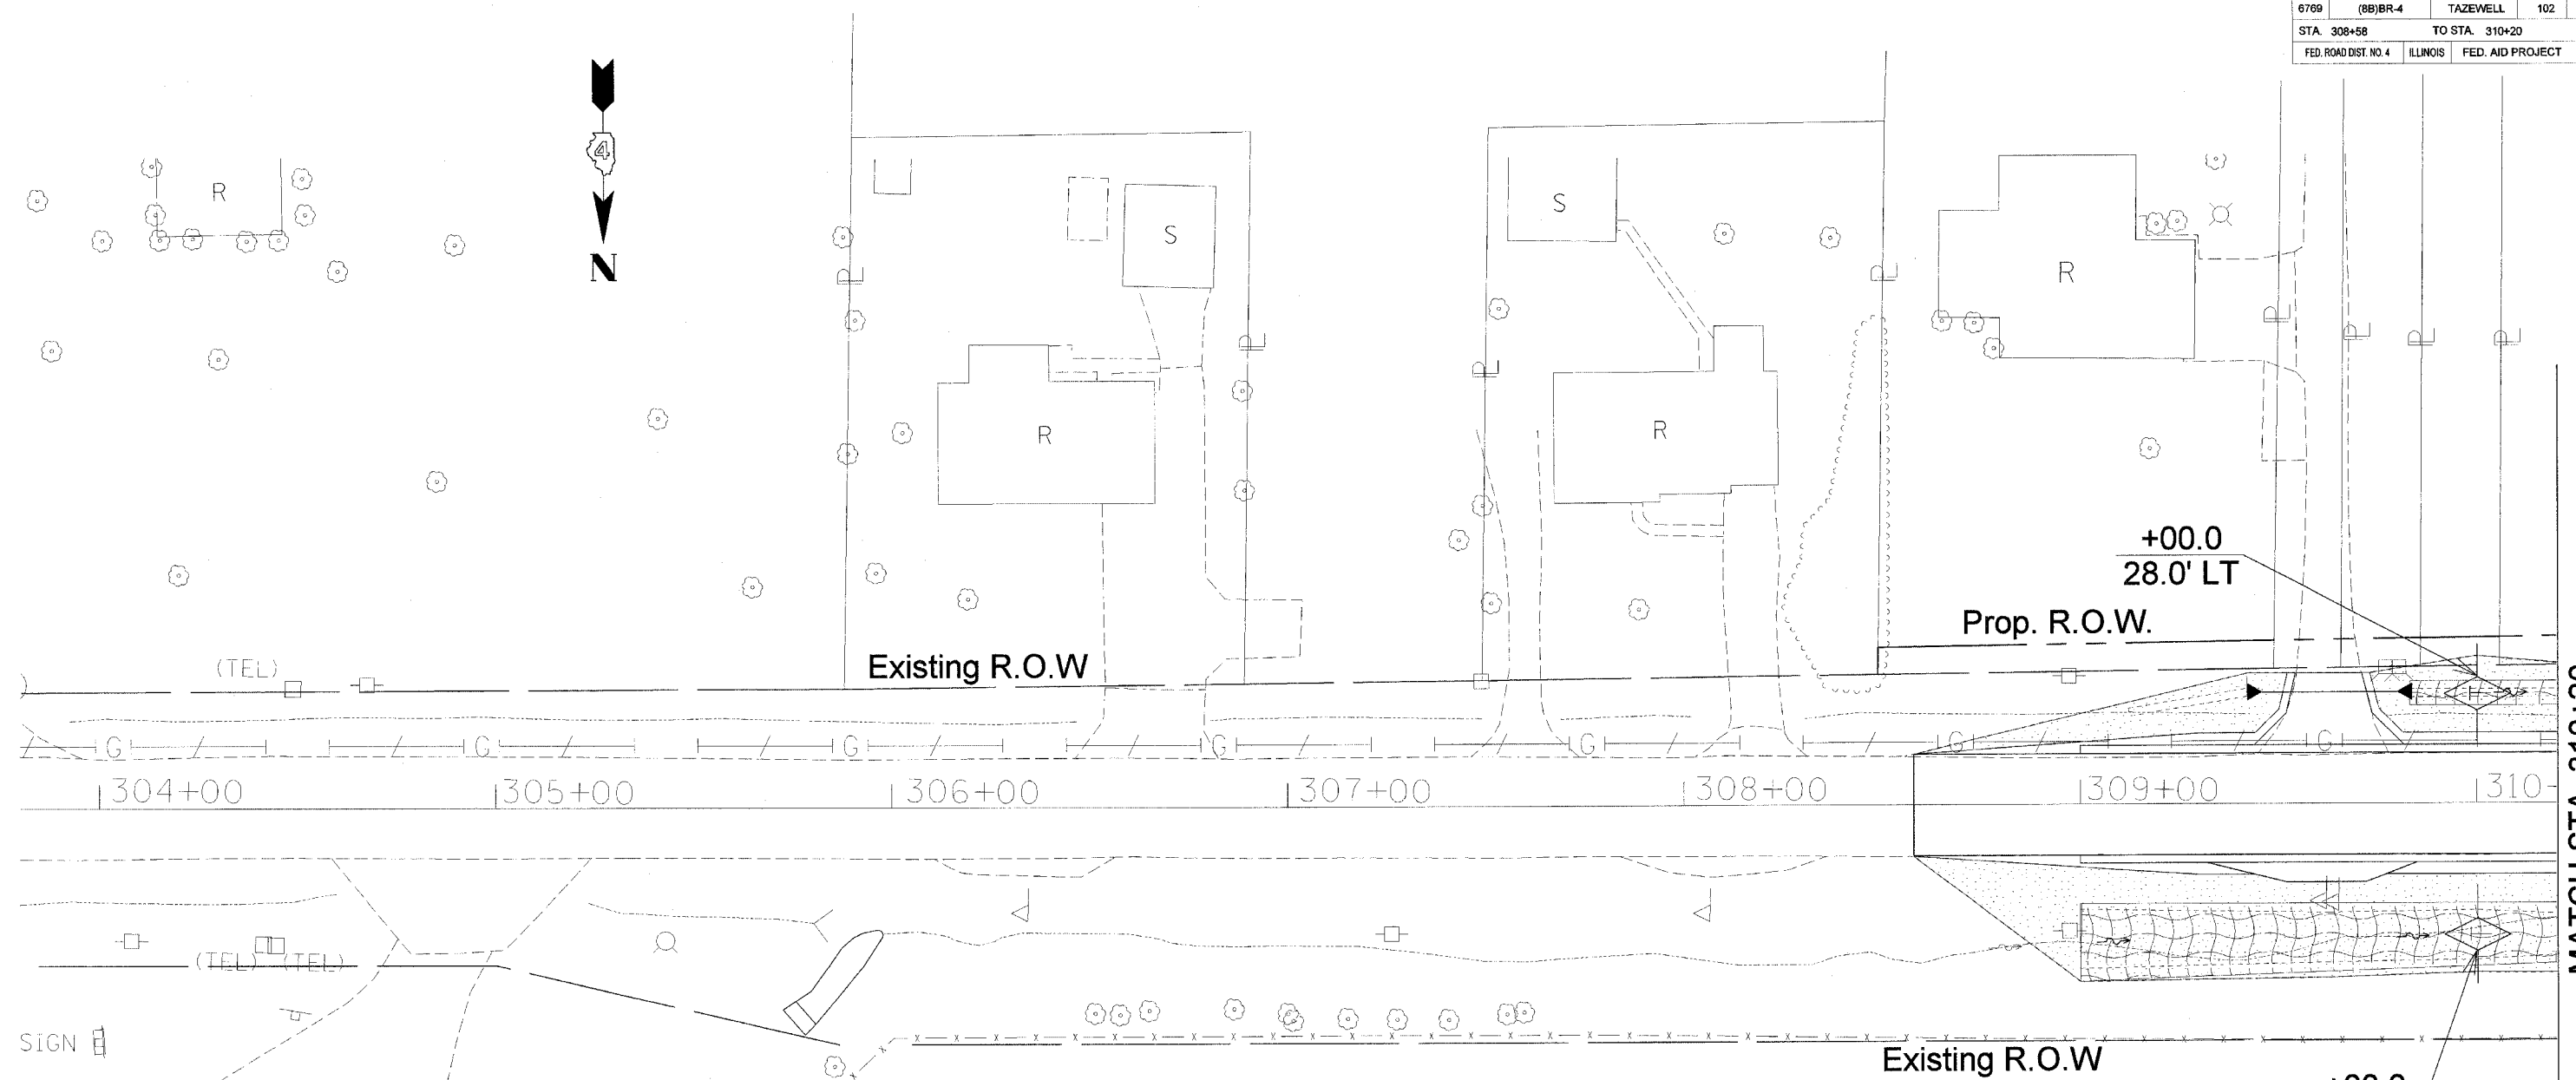

 




 


F.A.U. RTE.	SECTION	COUNTY	TOTAL SHEETS	SHEET NO.
6769	(BB)BR-4	TAZEWELL	102	30
STA. 308+58		TO STA. 310+20		
FED. ROAD DIST. NO. 4	ILLINOIS	FED. AID PROJECT		



MATCH STA. 310+20

LEGEND:

-  TEMPORARY SEEDING & SEEDING CLASS 3 (MODIFIED)
-  EROSION CONTROL BLANKET & HEAVY DUTY EROSION CONTROL BLANKET
-  STONE RIPRAP DITCH CHECKS
-  TEMPORARY DITCH CHECKS
-  PERIMETER EROSION BARRIER
-  EROSION SEDIMENT BASIN
-  INLET AND PIPE PROTECTION

REVISIONS	
NAME	DATE

ILLINOIS DEPARTMENT OF TRANSPORTATION

EROSION CONTROL PLANS

SCALE: VERT. _____
 HORIZ. _____

DATE _____

DRAWN BY _____
 CHECKED BY _____

PLOT DATE = 8/21/2006
 FILE NAME = c:\p1\1198\phase 1\erosion control\ldgn
 PLOT SCALE = 20,000 / 1" IN.
 USER NAME = crespole