


F.A.U. RTE.	SECTION	COUNTY	TOTAL SHEETS	SHEET NO.
6769	(BB)BR-4	TAZEWELL	102	31
STA. 310+20		TO STA. 316+60		
FED. ROAD DIST. NO. 4	ILLINOIS	FED. AID PROJECT		

Note:
 ** Use Temporary ditch check at this location during construction.

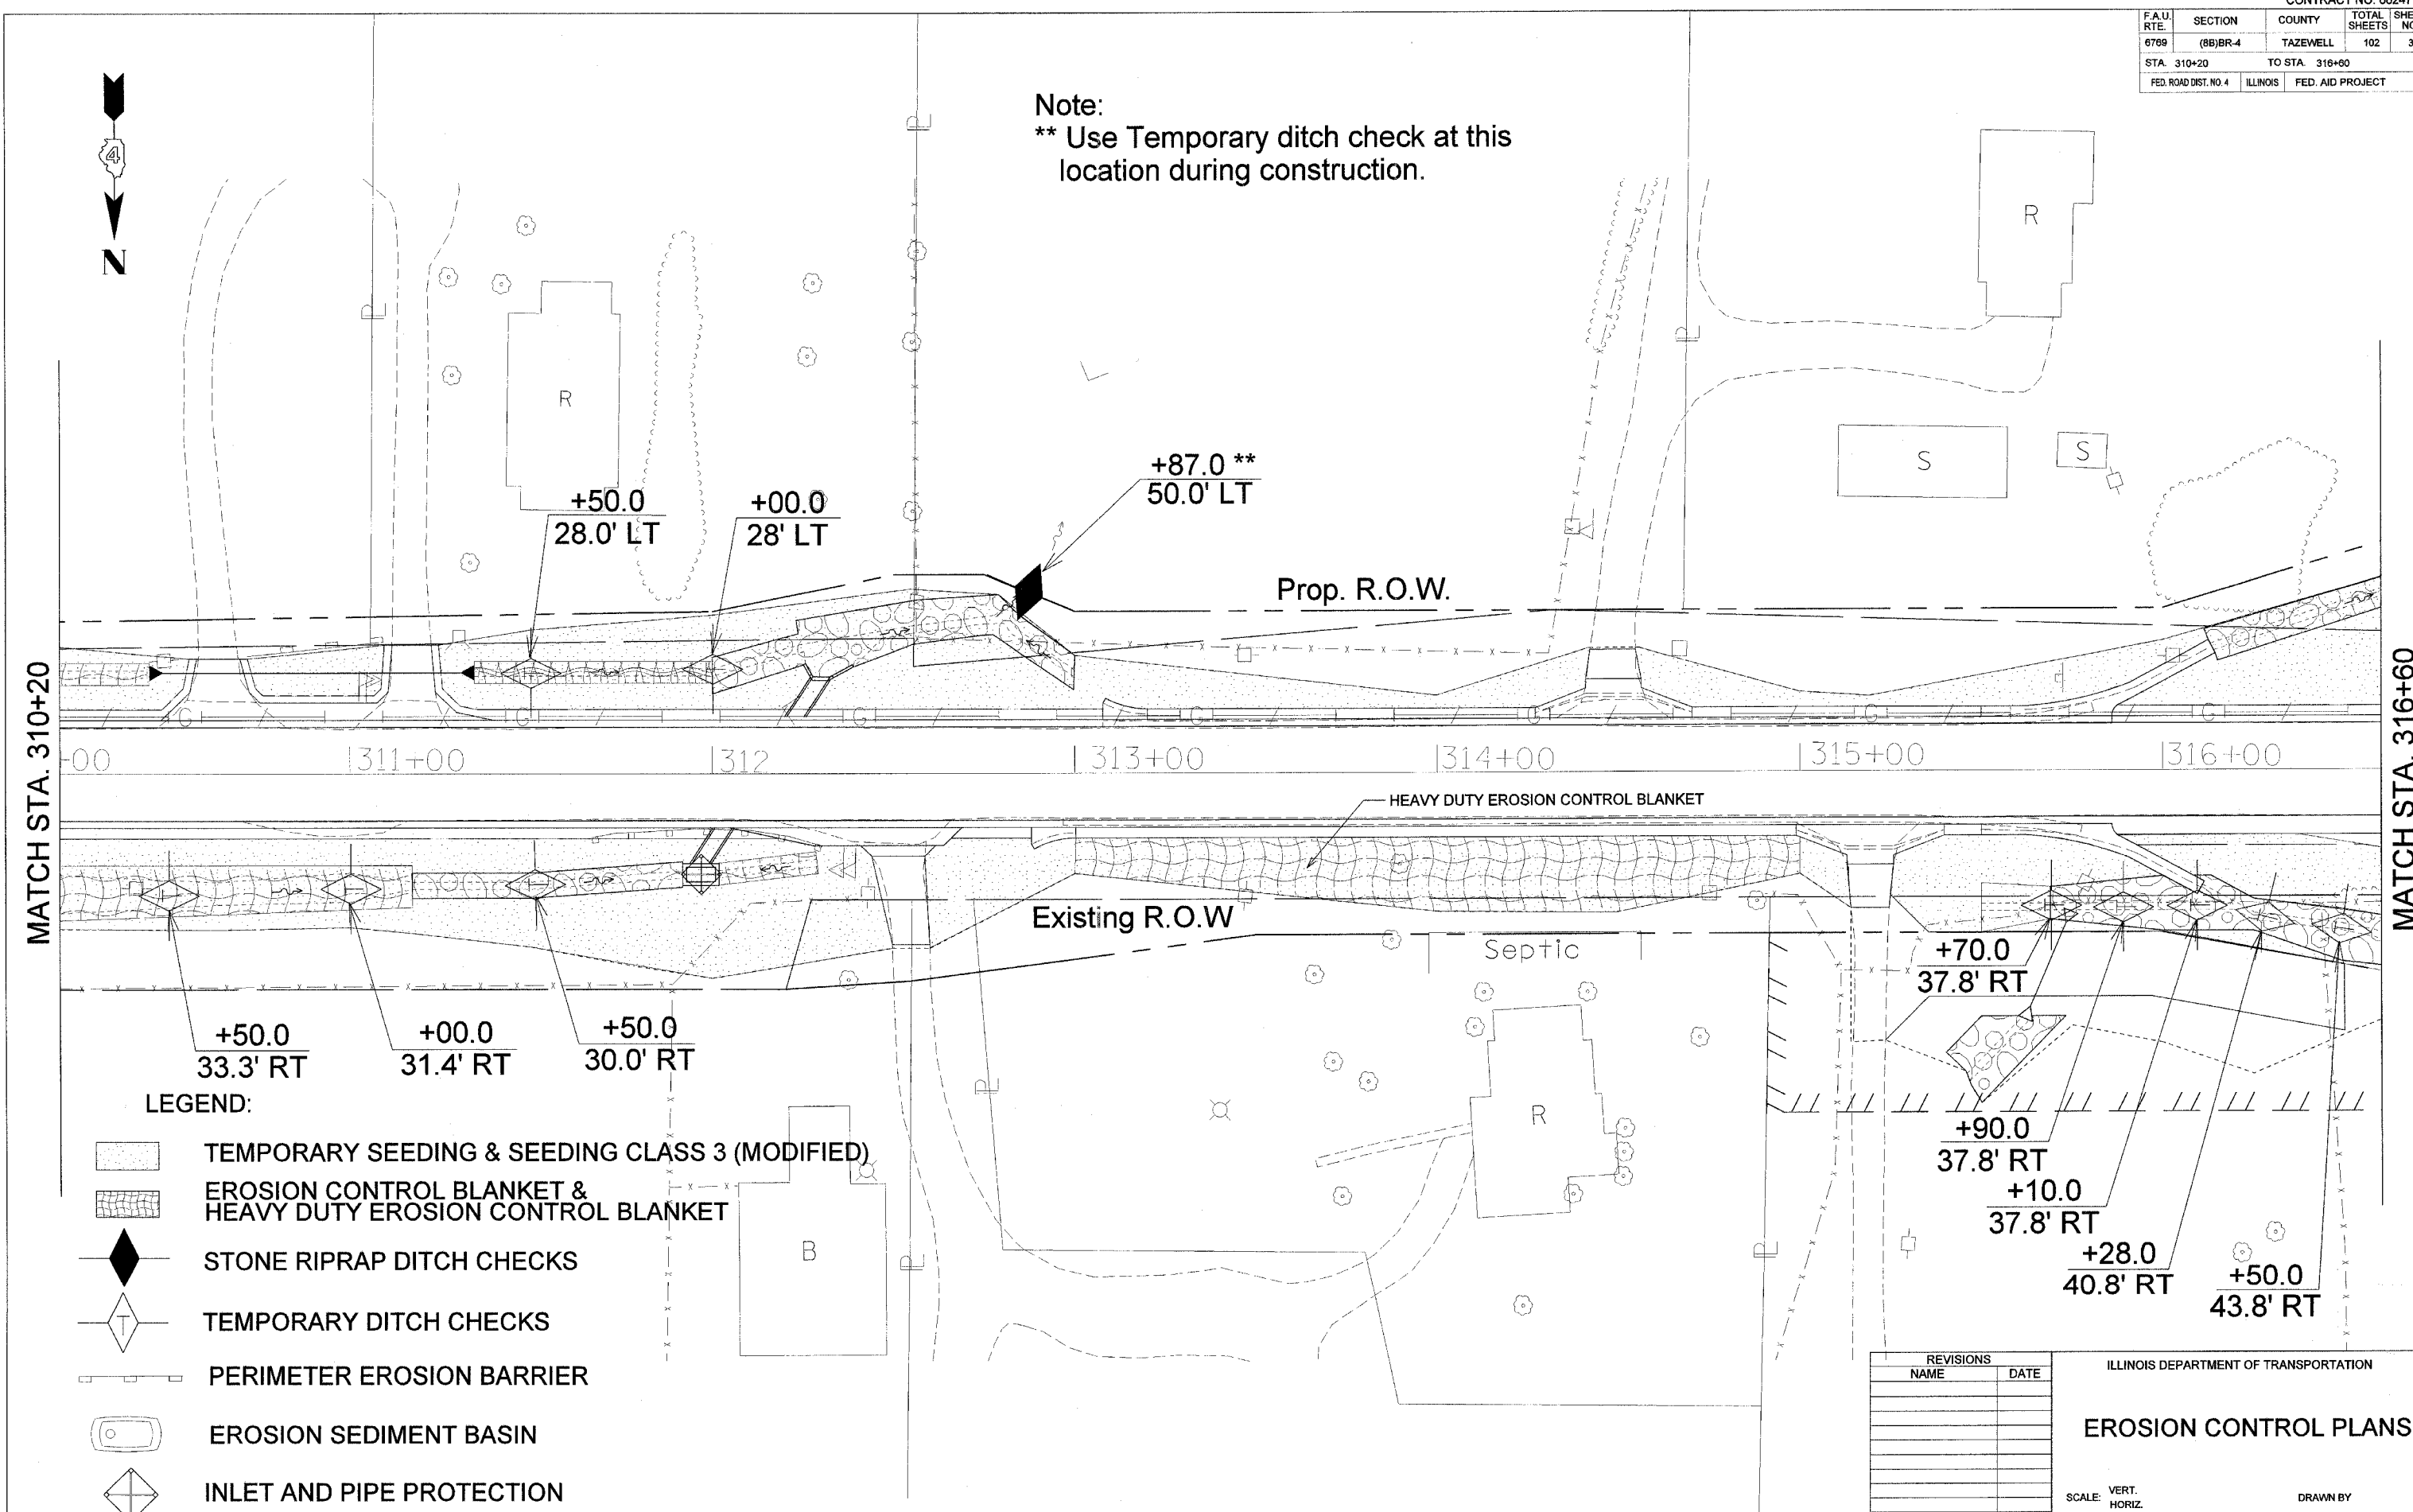

LEGEND:

- TEMPORARY SEEDING & SEEDING CLASS 3 (MODIFIED)
- EROSION CONTROL BLANKET & HEAVY DUTY EROSION CONTROL BLANKET
- STONE RIPRAP DITCH CHECKS
- TEMPORARY DITCH CHECKS
- PERIMETER EROSION BARRIER
- EROSION SEDIMENT BASIN
- INLET AND PIPE PROTECTION

REVISIONS	
NAME	DATE

ILLINOIS DEPARTMENT OF TRANSPORTATION
EROSION CONTROL PLANS
 SCALE: VERT. _____
 HORIZ. _____
 DATE _____ DRAWN BY _____
 CHECKED BY _____

PLOT DATE = 8/21/2006
 PLOT SCALE = 20,000 / IN.
 USER NAME = crespole