

F.A.U. RTE.	SECTION	COUNTY	TOTAL SHEETS	SHEET NO.
6789	(BB)BR-4	TAZEWELL	102	32
STA. 316+60		TO STA. 323+00		
FED. ROAD DIST. NO. 4		ILLINOIS	FED. AID PROJECT	




Sediment Basin
Maintain 8' Max width
30' Max Length, and
6' Max Depth as shown in
Std. 280001

Note:
** Use Temporary ditch check at this location during construction.

MATCH STA. 316+60

MATCH STA. 323+00

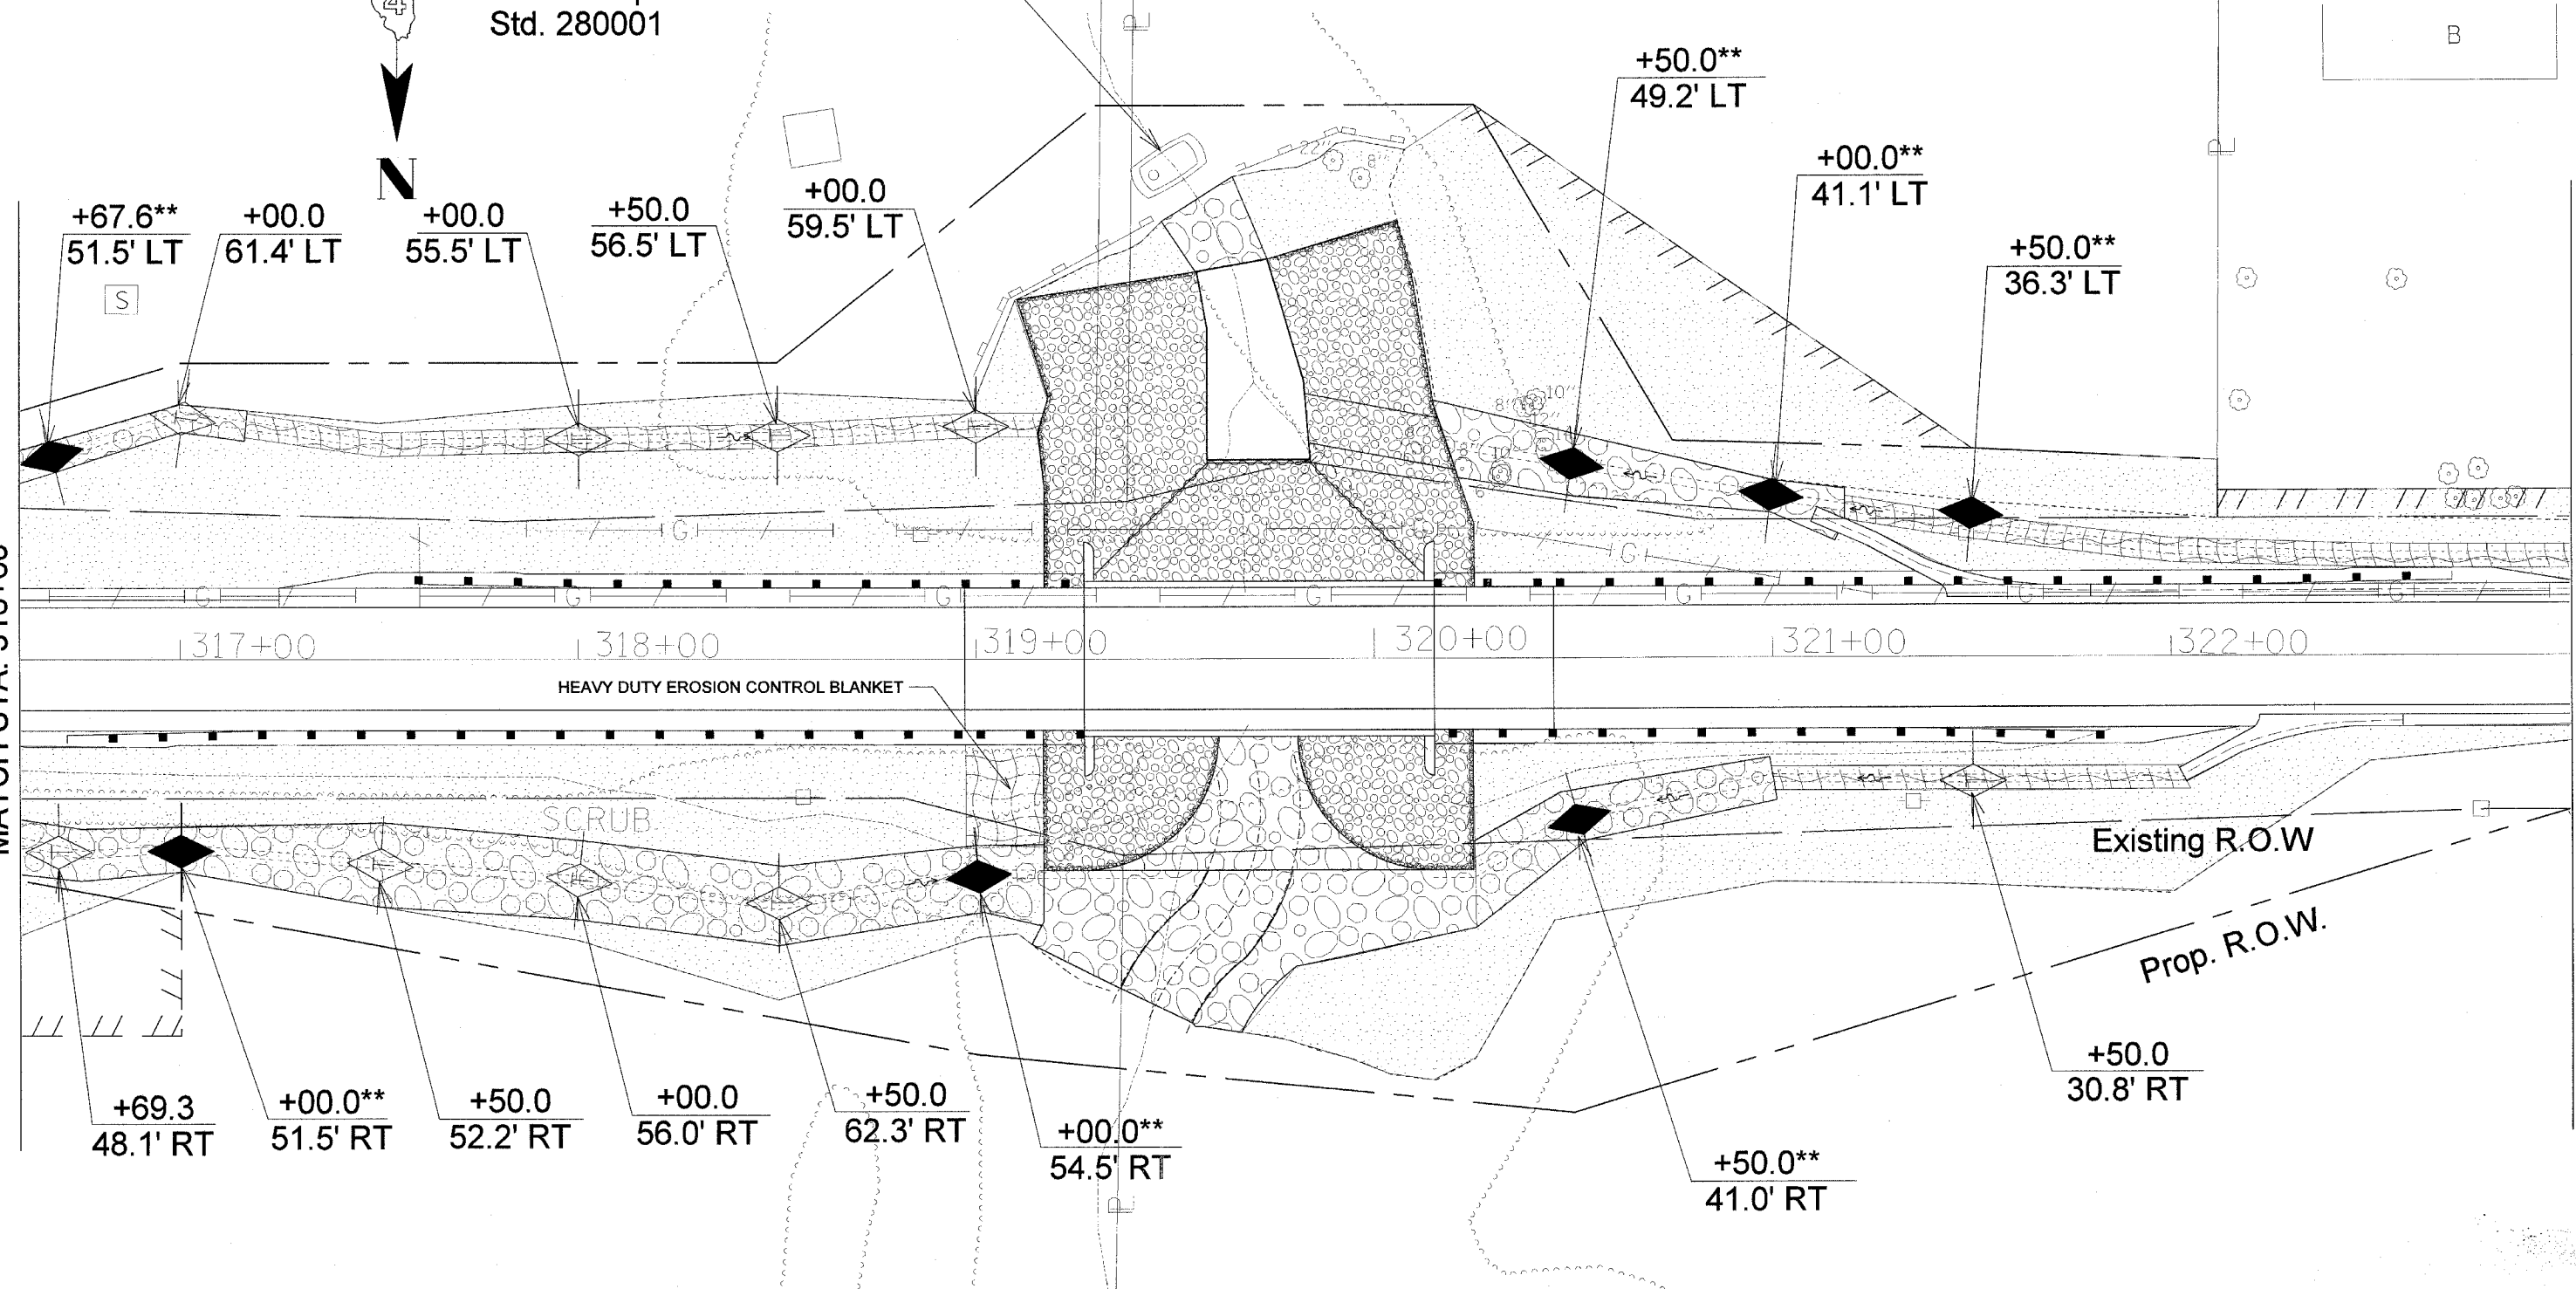

LEGEND:

- TEMPORARY SEEDING & SEEDING CLASS 3 (MODIFIED)
- EROSION CONTROL BLANKET & HEAVY DUTY EROSION CONTROL BLANKET
- STONE RIPRAP DITCH CHECKS
- EROSION SEDIMENT BASIN
- PERIMETER EROSION BARRIER
- INLET AND PIPE PROTECTION
- TEMPORARY DITCH CHECKS

REVISIONS	
NAME	DATE

ILLINOIS DEPARTMENT OF TRANSPORTATION

EROSION CONTROL PLANS

SCALE: VERT. _____
HORIZ. _____

DATE _____

DRAWN BY _____
CHECKED BY _____

PLOT DATE = 8/21/2006
 FILE NAME = c:\p06\198\phase 1\erosion control.dgn
 PLOT SCALE = 20,000 / 1" = 1' = 1" / 12"
 USER NAME = crespale