


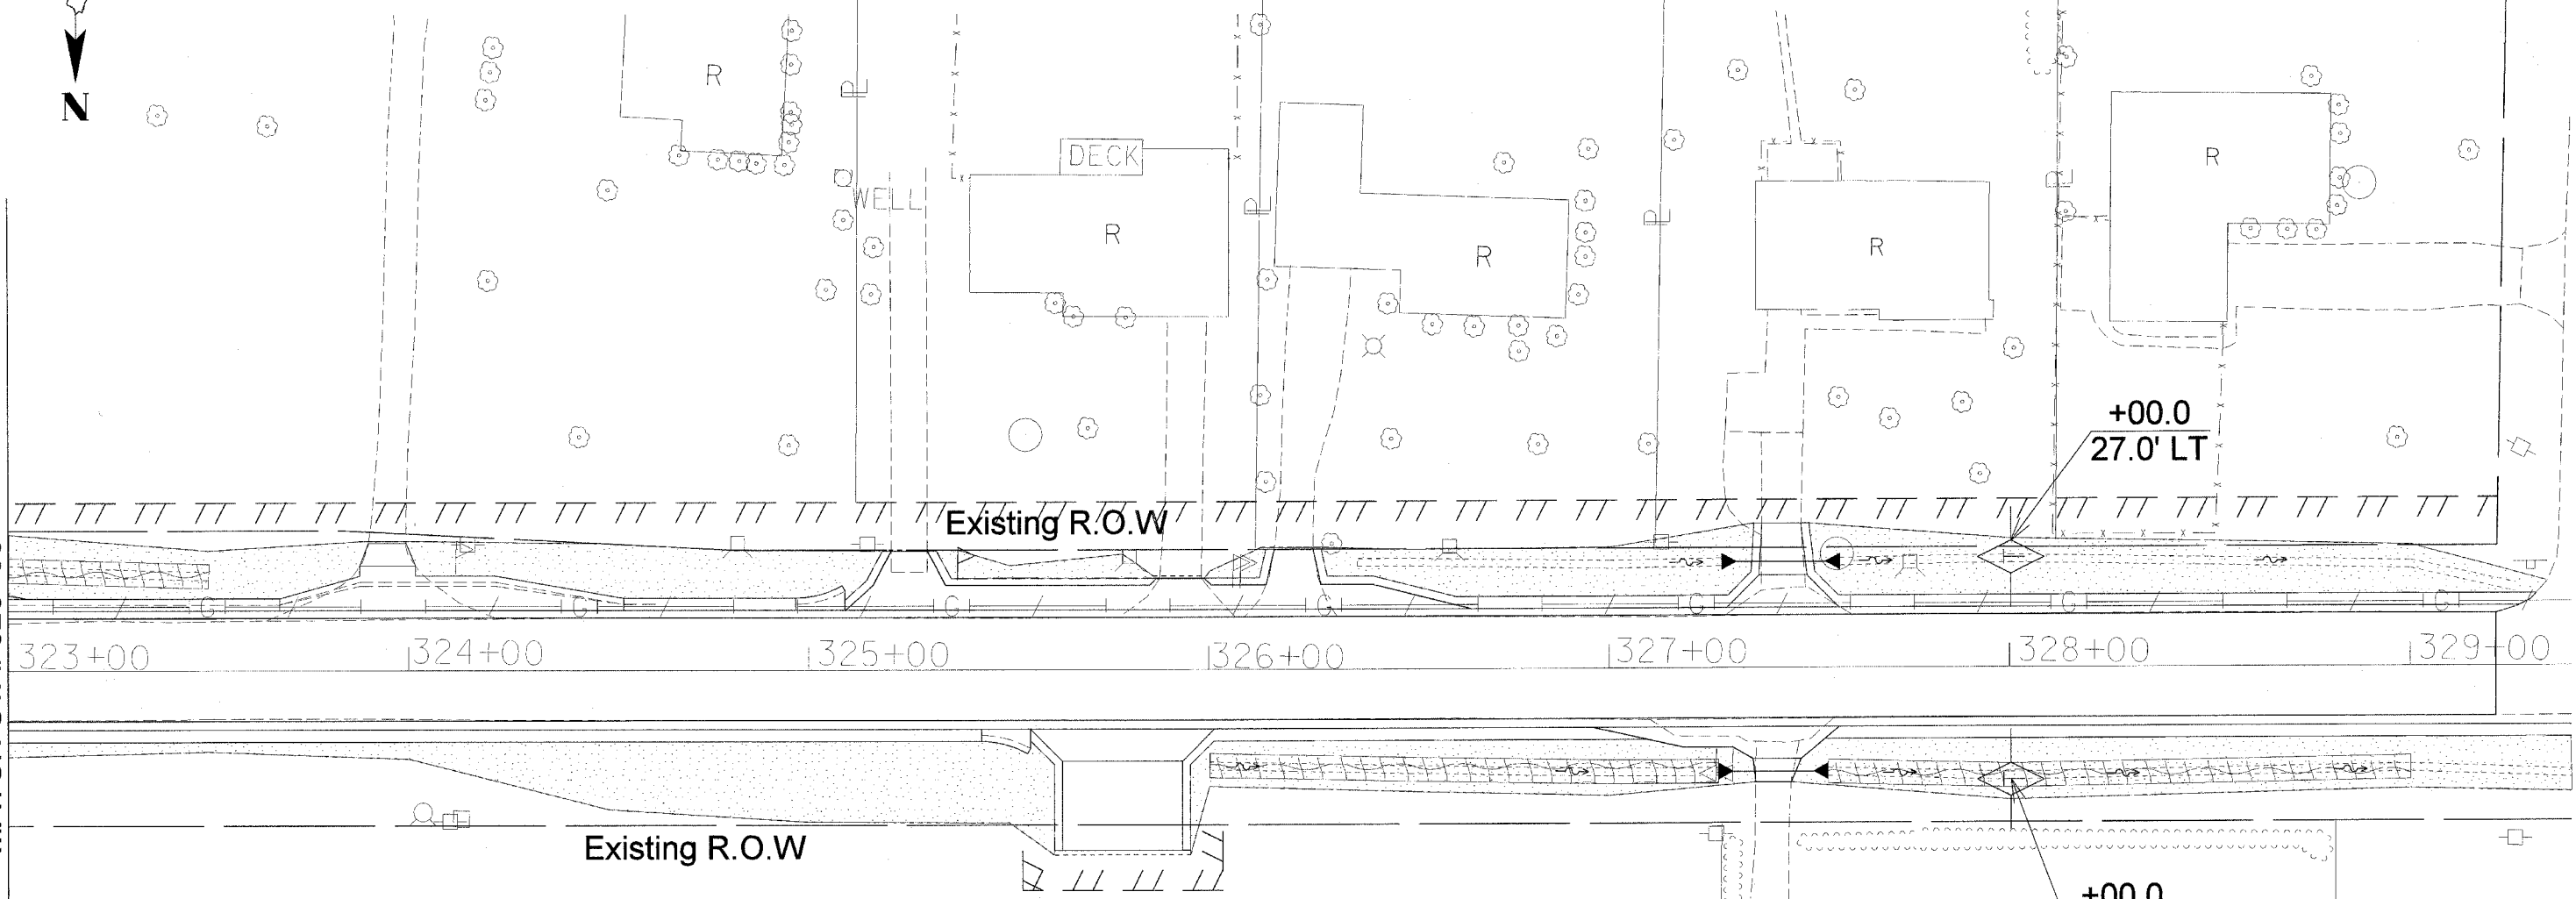


 



F.A.U. RTE.	SECTION	COUNTY	TOTAL SHEETS	SHEET NO.
6789	(BB)BR-4	TAZEWELL	102	33
STA. 323+00		TO STA. 329+21		
FED. ROAD DIST. NO. 4		ILLINOIS	FED. AID PROJECT	



MATCH STA. 323+00



**LEGEND:**

-  TEMPORARY SEEDING & SEEDING CLASS 3 (MODIFIED)
-  EROSION CONTROL BLANKET & HEAVY DUTY EROSION CONTROL BLANKET
-  STONE RIPRAP DITCH CHECKS
-  TEMPORARY DITCH CHECKS
-  PERIMETER EROSION BARRIER
-  EROSION SEDIMENT BASIN
-  INLET AND PIPE PROTECTION

REVISIONS	
NAME	DATE

ILLINOIS DEPARTMENT OF TRANSPORTATION  
**EROSION CONTROL PLANS**

SCALE: VERT. \_\_\_\_\_  
HORIZ. \_\_\_\_\_  
DATE \_\_\_\_\_ DRAWN BY \_\_\_\_\_  
CHECKED BY \_\_\_\_\_

PLOT DATE = 8/25/2006  
 PLOT SCALE = 20,000 / 1" = 1000'  
 USER NAME = crespole