
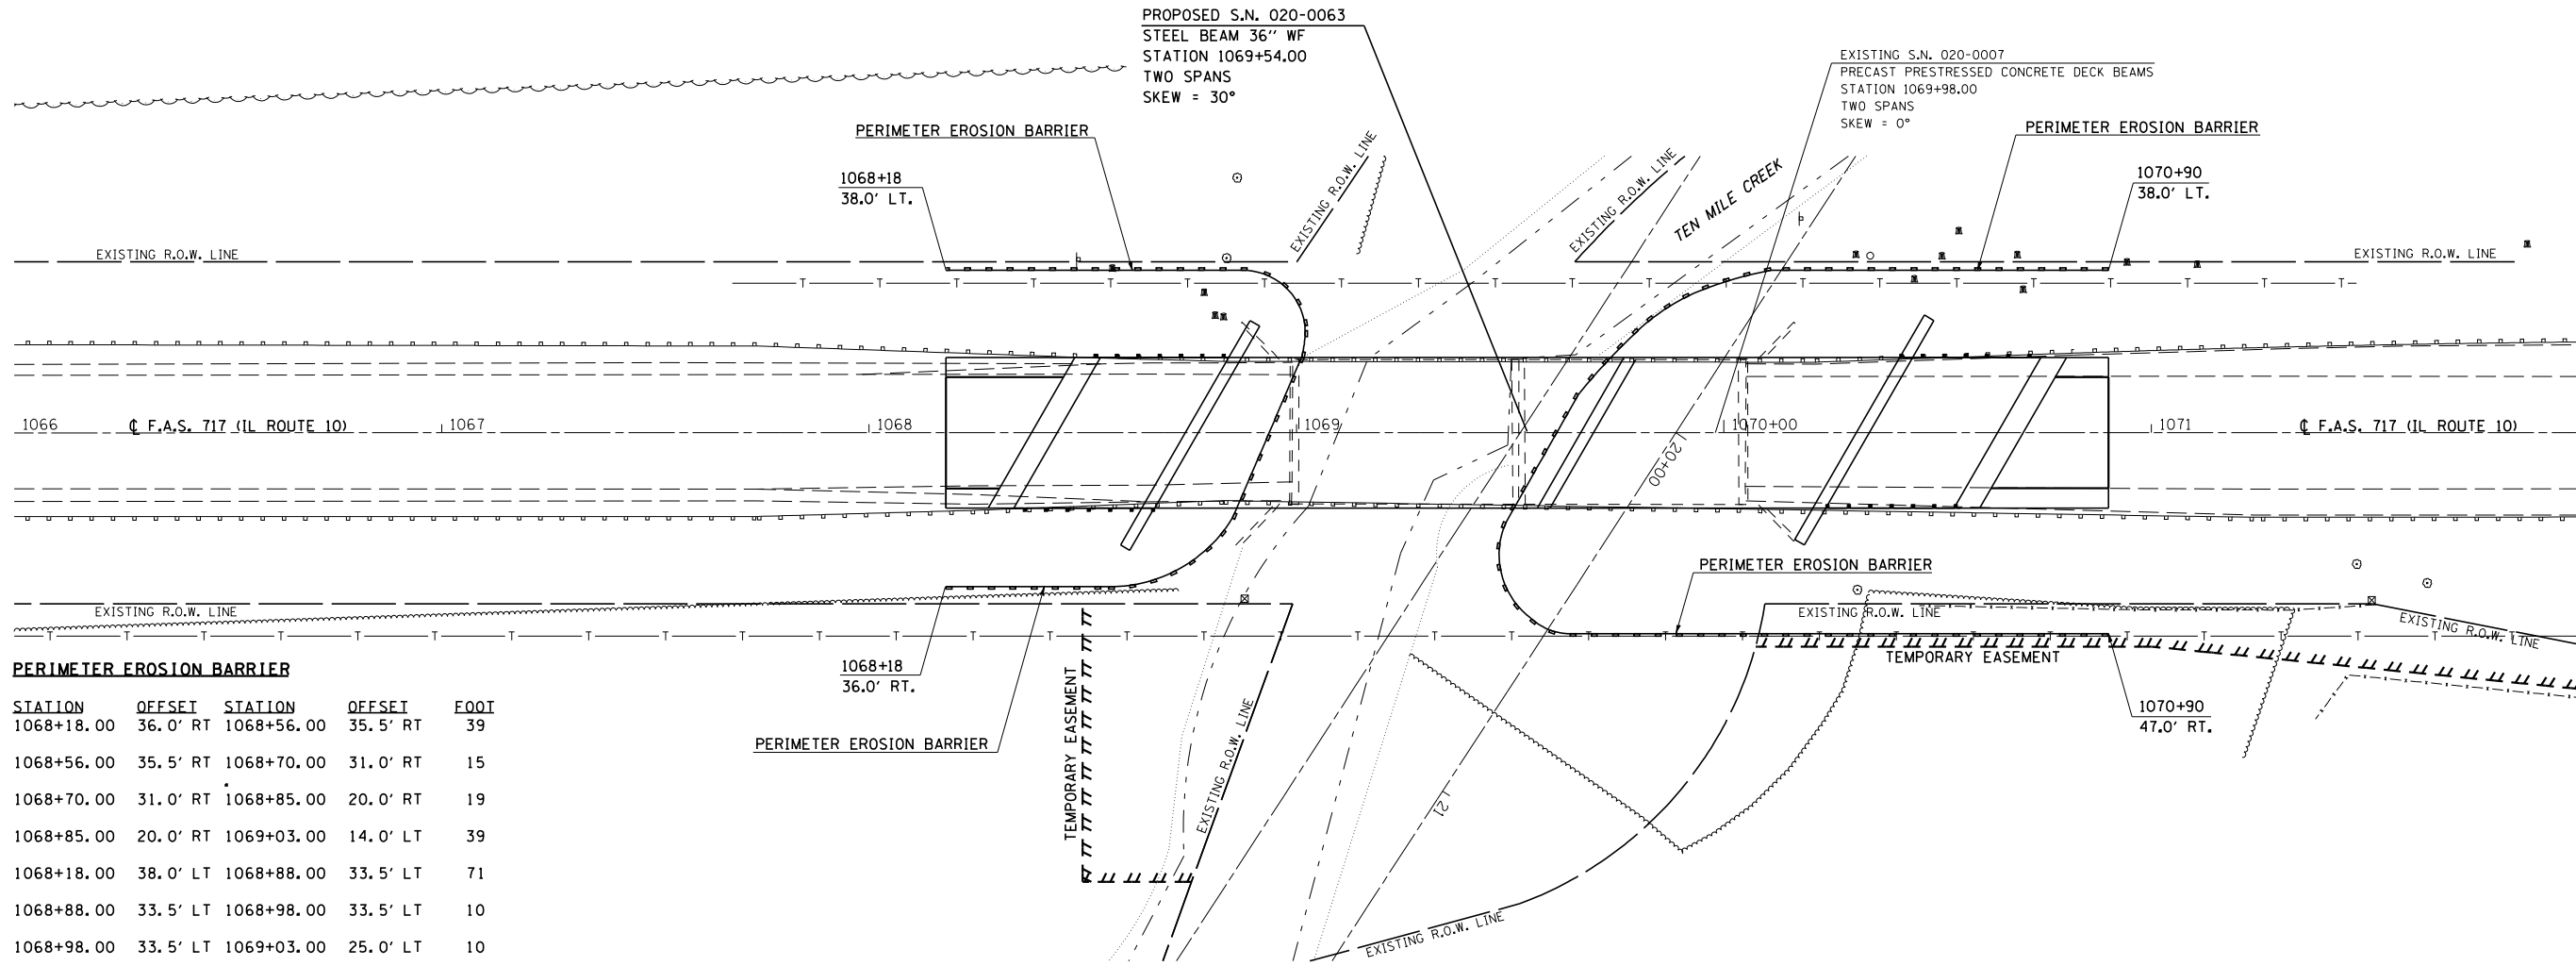


F.A.P. RTE.	SECTION	COUNTY	TOTAL SHEETS	SHEET NO.
717	(111B)BR	DEWITT	53	19
STA. 1066+00.00		TO STA. 1072+00.00		
FED. ROAD DIST. NO.	ILLINOIS	FED. AID PROJECT		

EROSION CONTROL PLAN

 

PERIMETER EROSION BARRIER

STATION	OFFSEI	STATION	OFFSEI	FOOT
1068+18.00	36.0' RT	1068+56.00	35.5' RT	39
1068+56.00	35.5' RT	1068+70.00	31.0' RT	15
1068+70.00	31.0' RT	1068+85.00	20.0' RT	19
1068+85.00	20.0' RT	1069+03.00	14.0' LT	39
1068+18.00	38.0' LT	1068+88.00	33.5' LT	71
1068+88.00	33.5' LT	1068+98.00	33.5' LT	10
1068+98.00	33.5' LT	1069+03.00	25.0' LT	10
1069+03.00	25.0' LT	1069+03.00	14.0' LT	11
1069+49.00	26.0' RT	1069+49.00	36.0' RT	10
1069+49.00	36.0' RT	1069+55.00	44.0' RT	10
1069+55.00	44.0' RT	1069+64.00	47.0' RT	10
1069+64.00	47.0' RT	1070+90.00	49.0' RT	127
1069+49.00	26.0' RT	1069+67.00	9.0' LT	40
1069+67.00	9.0' LT	1069+74.00	17.0' LT	11
1069+74.00	17.0' LT	1069+81.00	24.0' LT	10
1069+81.00	24.0' LT	1069+89.00	30.0' LT	10
1069+89.00	30.0' LT	1069+98.00	34.0' LT	10
1069+98.00	34.0' LT	1070+06.00	37.5' LT	9
1070+06.00	37.5' LT	1070+11.00	38.0' LT	6
1070+11.00	38.0' LT	1070+90.00	38.0' LT	79

TOTAL 546

PLOT DATE = 8/24/2006
 FILE NAME = c:\projects\70387\erosionplan.dgn
 PLOT SCALE = 42.3529' / IN.
 USER NAME = piersebr

ILLINOIS DEPARTMENT OF TRANSPORTATION

EROSION CONTROL PLAN

F.A.P. ROUTE 717 (IL ROUTE 10)
 SECTION (111B)BR
 DEWITT COUNTY

SCALE: 1" = 20'
 DATE: 07/26/06

DRAWN BY: B.B.P.
 CHECKED BY: R.M.N.