

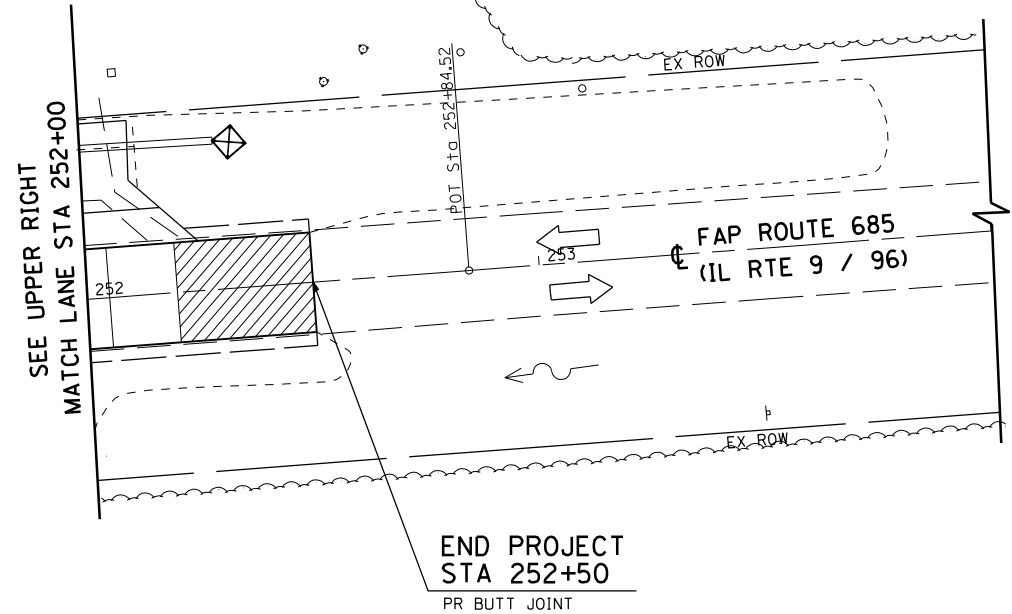


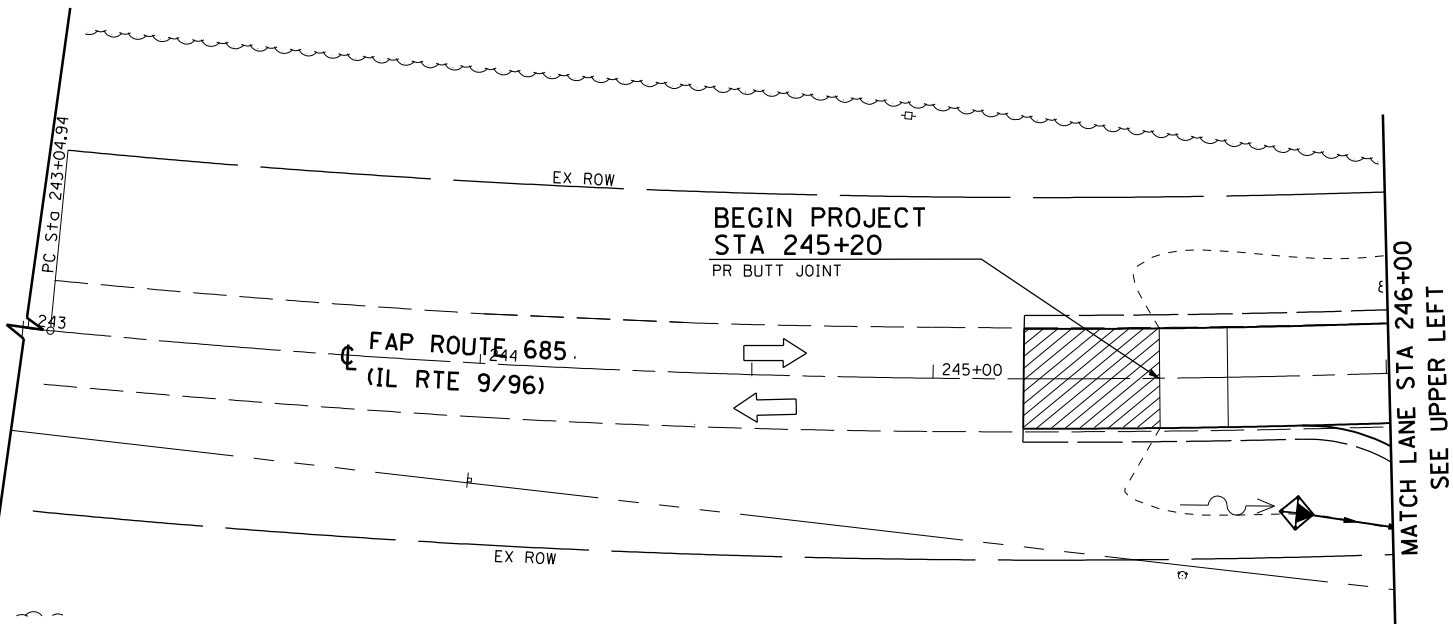

F.A.P. RTE.	SECTION	COUNTY	TOTAL SHEETS	SHEET NO.
685	113B-2	HANCOCK	45	24
STA. 246+00		TO STA. 252+00		
FED. ROAD DIST. NO.		ILLINOIS	FED. AID PROJECT	

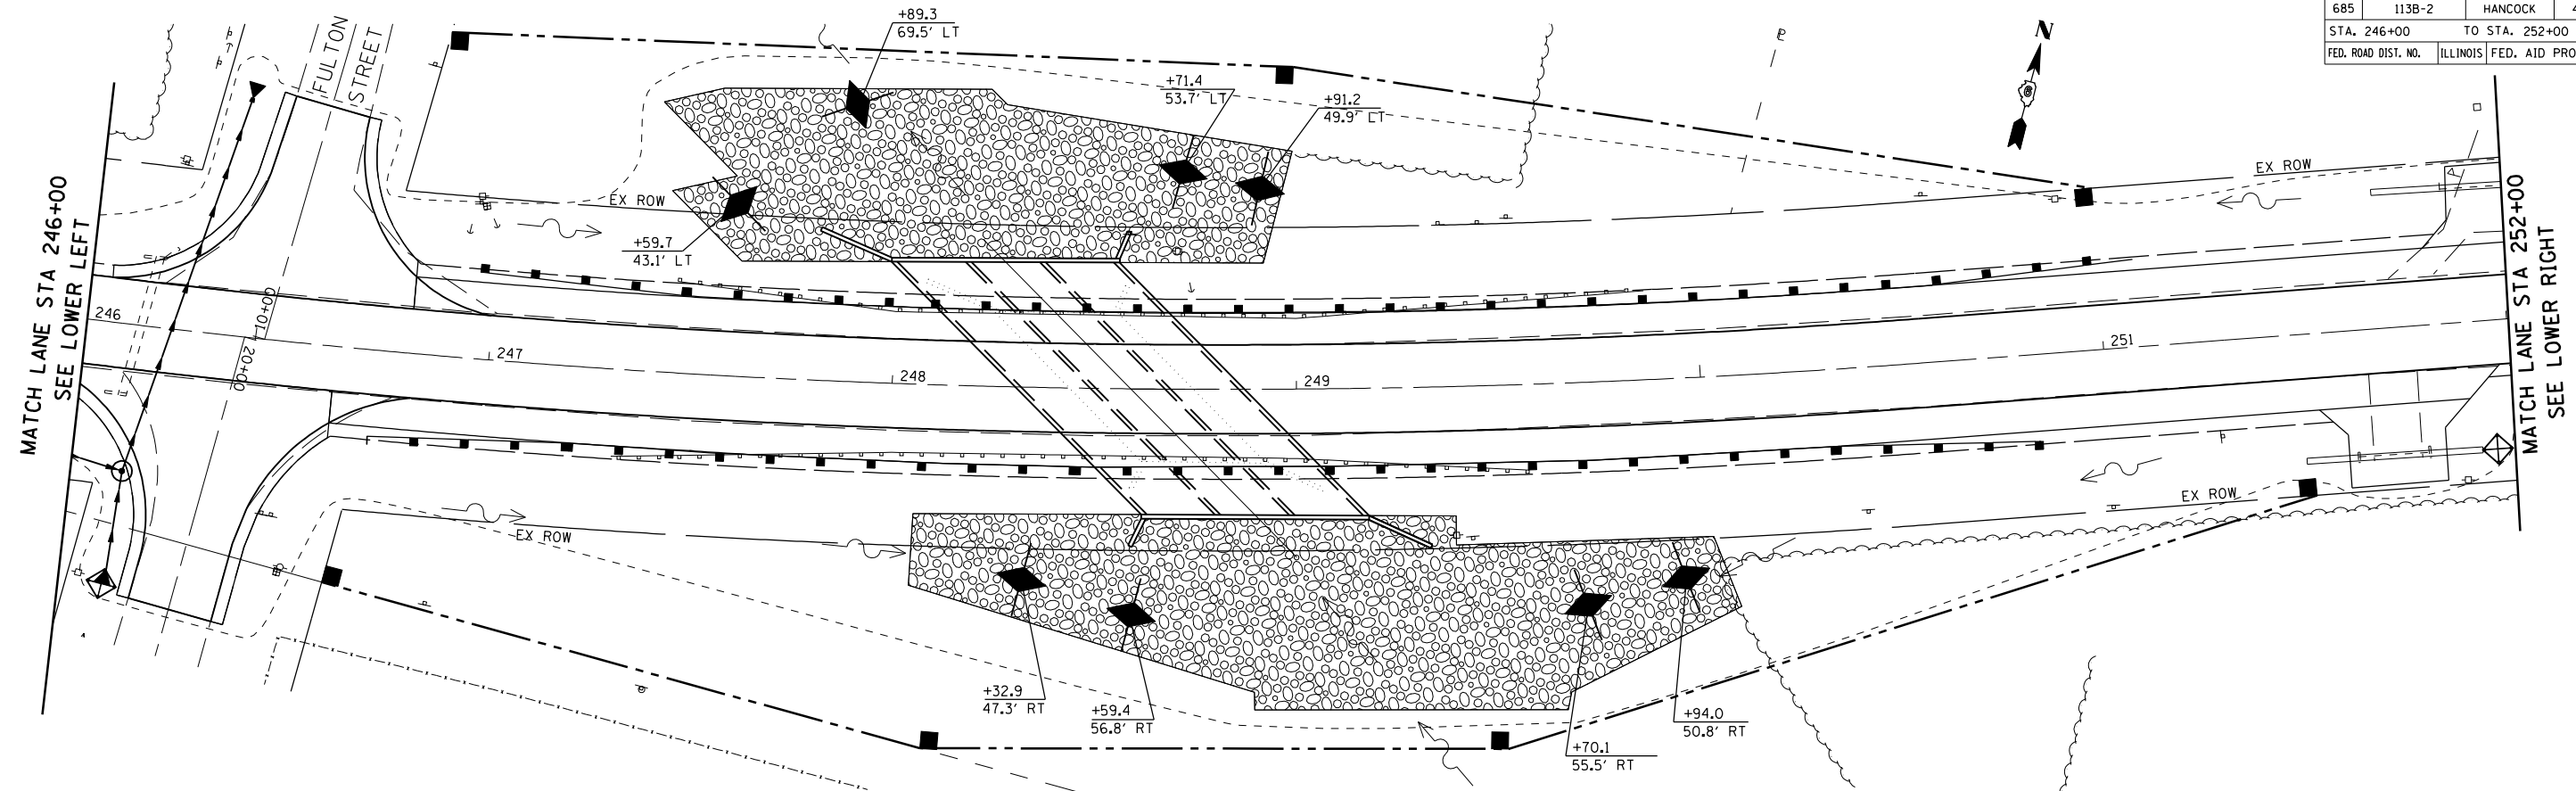

LEGEND

-  TEMPORARY AGGREGATE DITCH CHECK AGGREGATE (EROSION CONTROL)
-  INLET & PIPE PROTECTION TEMPORARY

REVISIONS	
NAME	DATE

ILLINOIS DEPARTMENT OF TRANSPORTATION

EROSION CONTROL PLAN
IL 9/96 OVER OPPOSUM CREEK
FAP 685 SECTION 113B-2
HANCOCK COUNTY

SCALE VERT. 1"=20'
 DATE #DATE

DRAWN BY SJF
 CHECKED BY MJS

TUG PROJ: 6103007-11
 PLOT DATE: Aug 27, 2007 11:48:58 AM
 FILE NAME: #FILE#

The Upchurch Group
 HILLSIDE, IL. (708) 449-2321
 MATTOON, IL. (217) 235-3177