



|           |                |        |                           |           |
|-----------|----------------|--------|---------------------------|-----------|
| F.A. RTE. | SECTION        | COUNTY | TOTAL SHEETS              | SHEET NO. |
| 336       | 99-00232-00-WR | KANE   | 96                        | 38        |
| STA.      | TO STA.        |        | FED. ROAD DIST. NO.       |           |
|           |                |        | ILLINOIS FED. AID PROJECT |           |
|           |                |        | CONTRACT NO.: 83738       |           |

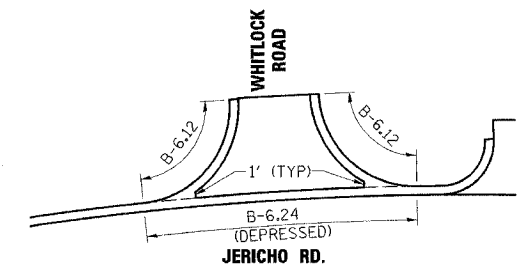


|           |      |
|-----------|------|
| PLAN      | DATE |
| BY        |      |
| REVISIONS |      |
| NO.       | DATE |
| 1         |      |
| 2         |      |
| 3         |      |
| 4         |      |
| 5         |      |
| 6         |      |
| 7         |      |
| 8         |      |
| 9         |      |
| 10        |      |

|           |      |
|-----------|------|
| PROFILE   | DATE |
| BY        |      |
| REVISIONS |      |
| NO.       | DATE |
| 1         |      |
| 2         |      |
| 3         |      |
| 4         |      |
| 5         |      |
| 6         |      |
| 7         |      |
| 8         |      |
| 9         |      |
| 10        |      |

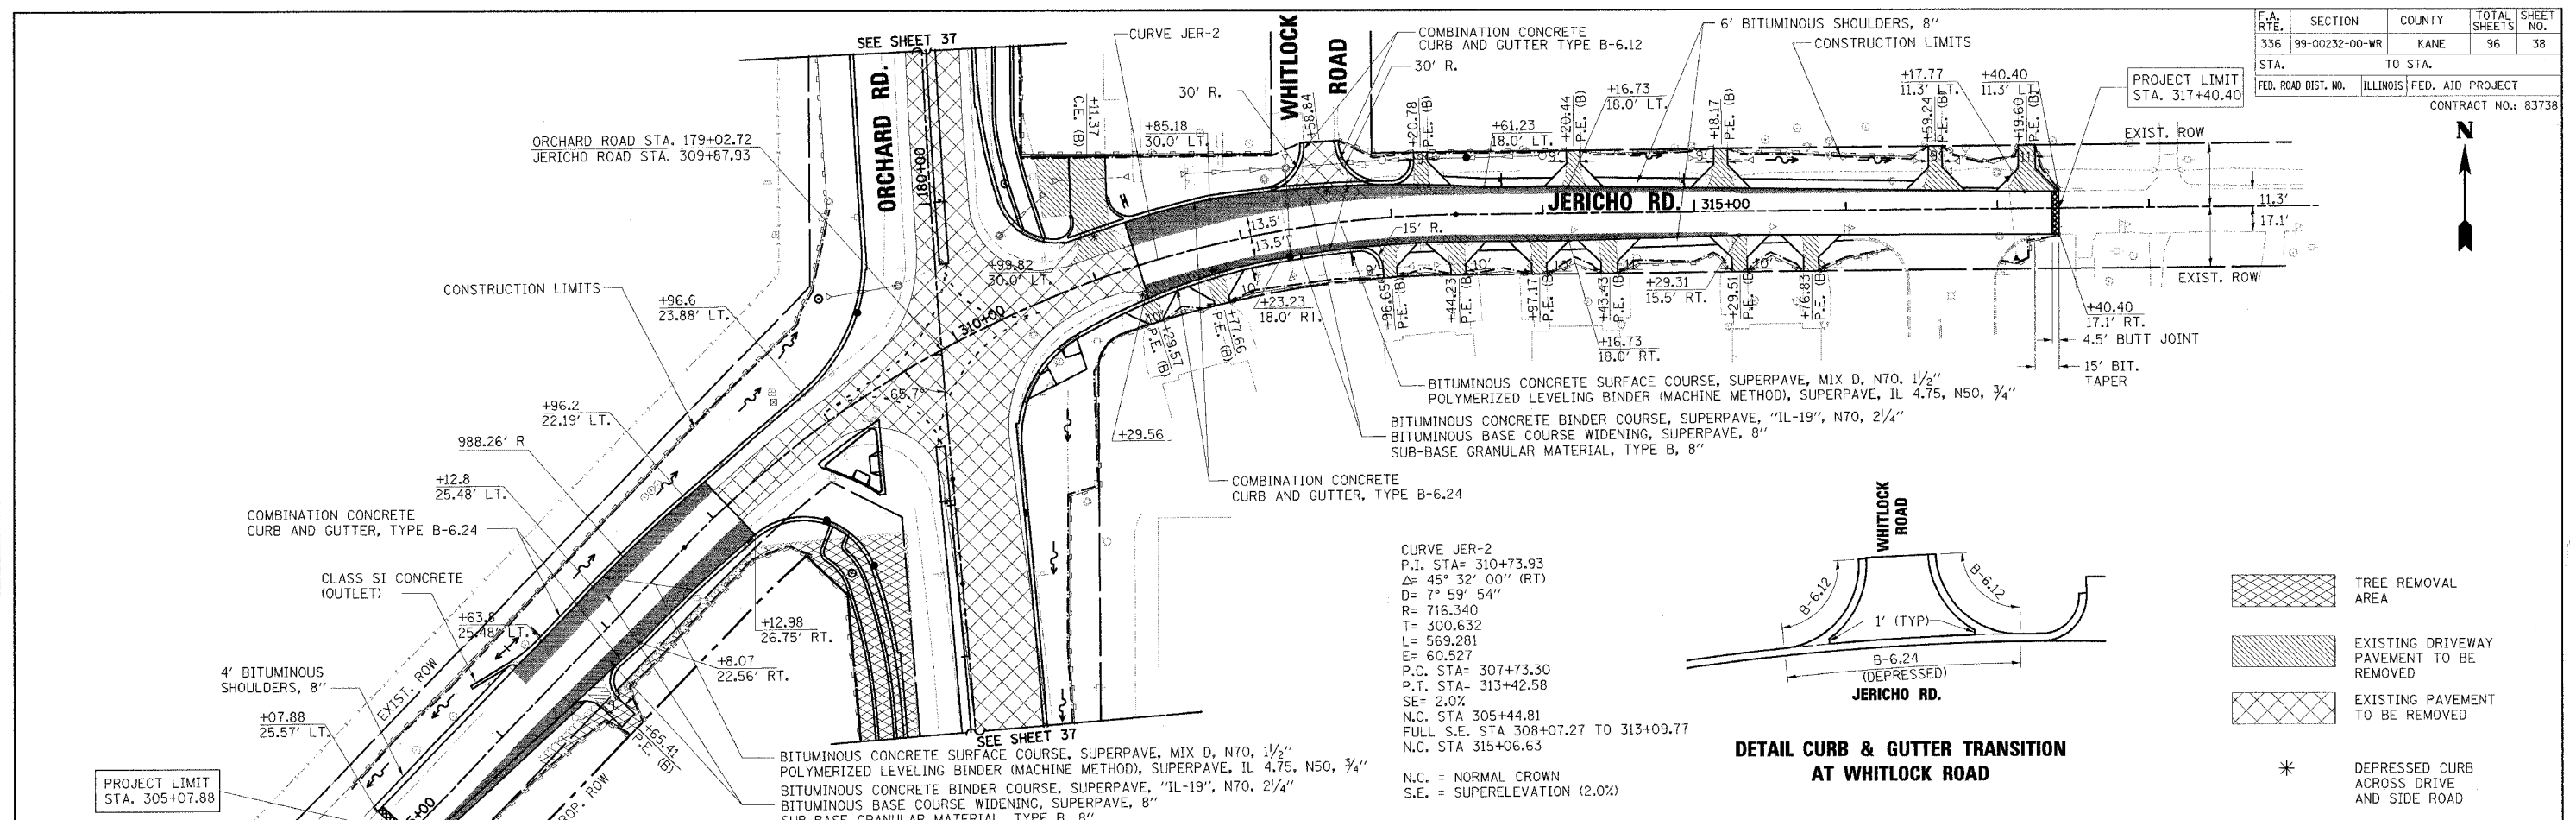

- TREE REMOVAL AREA
- EXISTING DRIVEWAY PAVEMENT TO BE REMOVED
- EXISTING PAVEMENT TO BE REMOVED
- \* DEPRESSED CURB ACROSS DRIVE AND SIDE ROAD

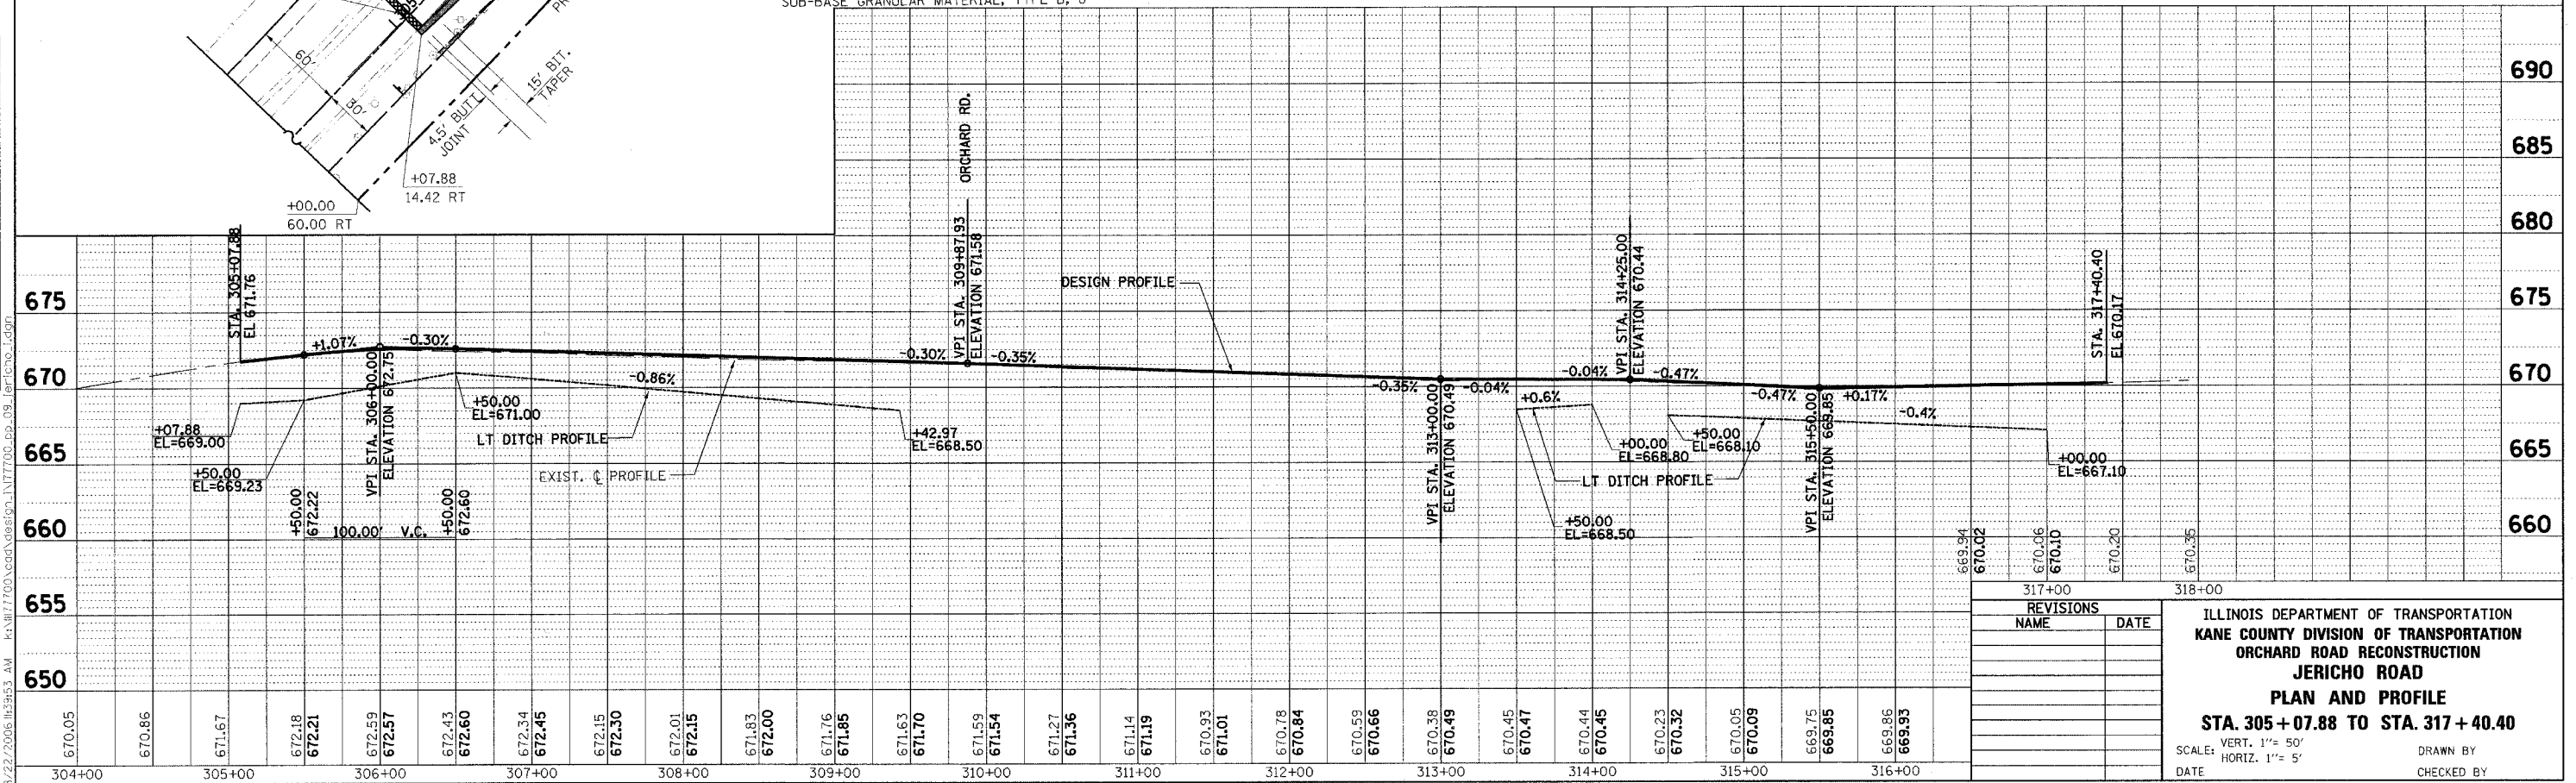

| REVISIONS |      |
|-----------|------|
| NAME      | DATE |
|           |      |
|           |      |
|           |      |
|           |      |

ILLINOIS DEPARTMENT OF TRANSPORTATION  
KANE COUNTY DIVISION OF TRANSPORTATION  
ORCHARD ROAD RECONSTRUCTION  
JERICHO ROAD  
PLAN AND PROFILE  
STA. 305+07.88 TO STA. 317+40.40

SCALE: VERT. 1" = 50'  
HORIZ. 1" = 50'

DATE: \_\_\_\_\_ DRAWN BY: \_\_\_\_\_ CHECKED BY: \_\_\_\_\_