

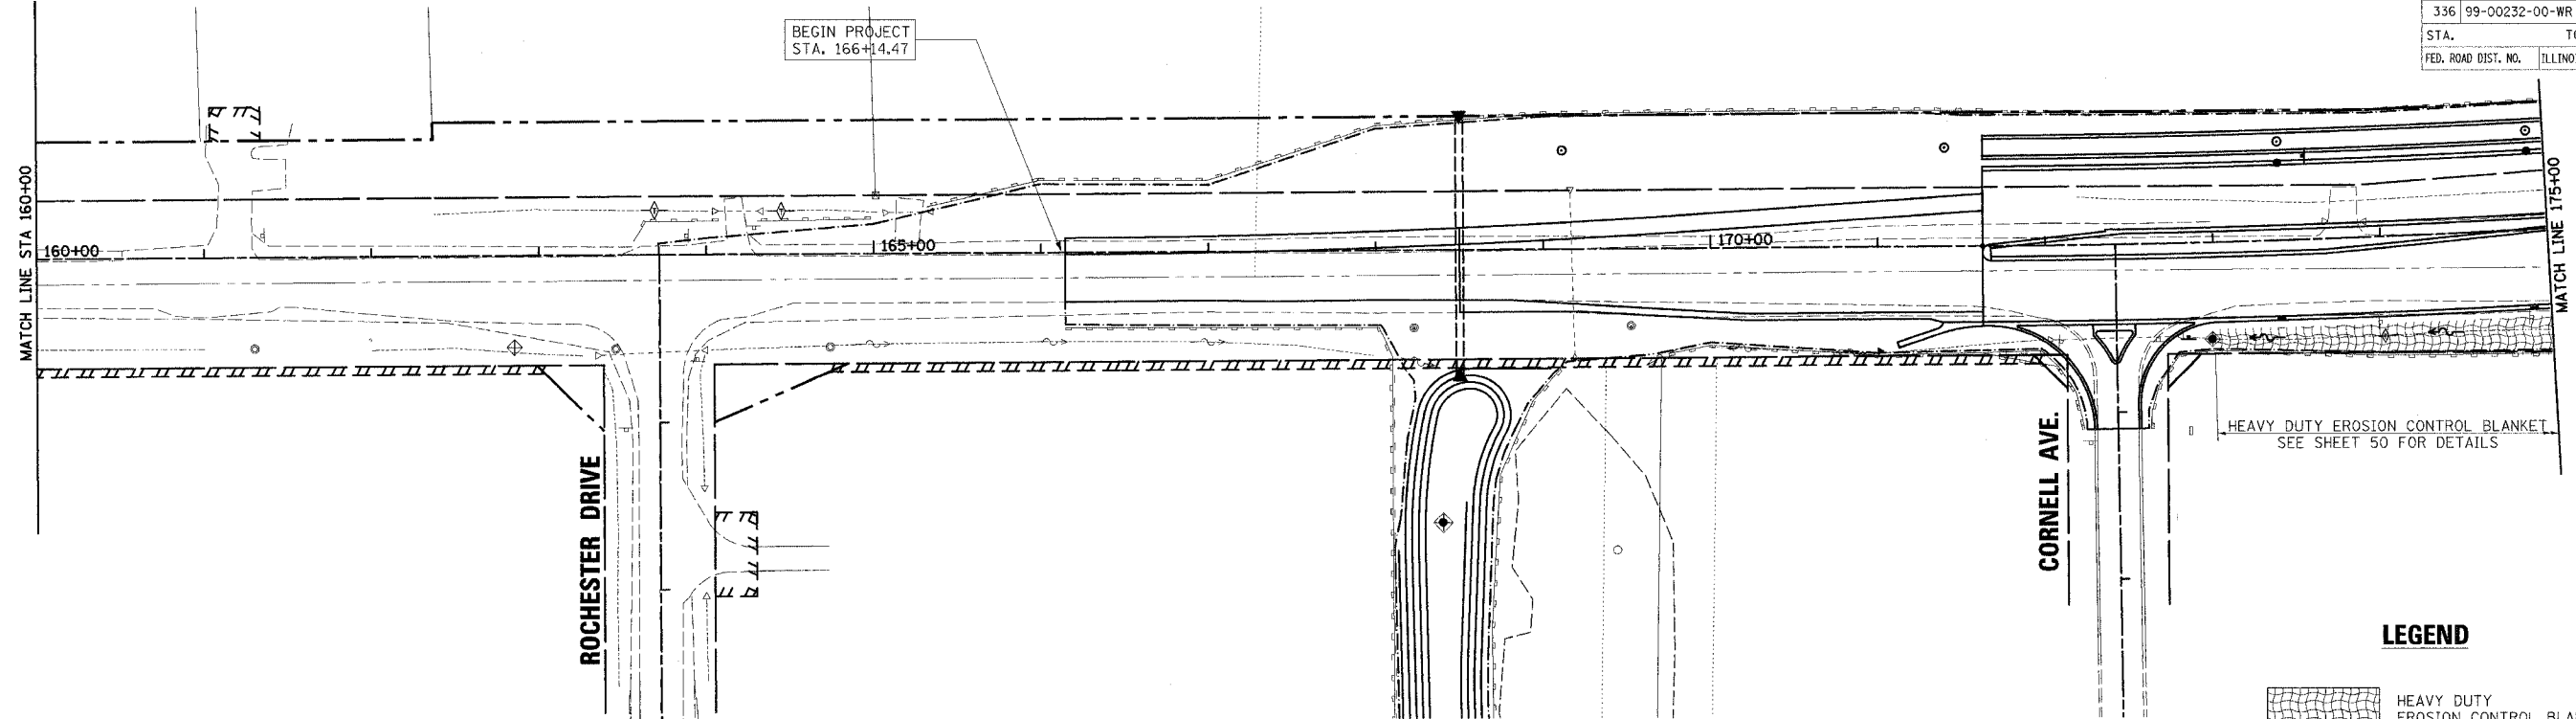


 


F.A.P. RTE.	SECTION	COUNTY	TOTAL SHEETS	SHEET NO.
336	99-00232-00-WR	KANE	97	52
STA.		TO STA.		
FED. ROAD DIST. NO.		ILLINOIS	FED. AID PROJECT	
CONTRACT NO.: 83738				

 


LEGEND

-  HEAVY DUTY EROSION CONTROL BLANKET
-  TEMPORARY DITCH CHECK
-  INLET AND PIPE PROTECTION
-  TEMPORARY FENCE
-  PERIMETER EROSION BARRIER

NOTES:
 1: COORDINATE THE WORK ON THIS SHEET WITH THE LANDSCAPING PLANS
 2: ALL SEEDED SURFACES SHALL BE COVERED WITH AN APPROVED EROSION CONTROL BLANKET WITHIN 7 CALENDAR DAYS OF FINAL GRADING

END PROJECT STA. 190+47.48

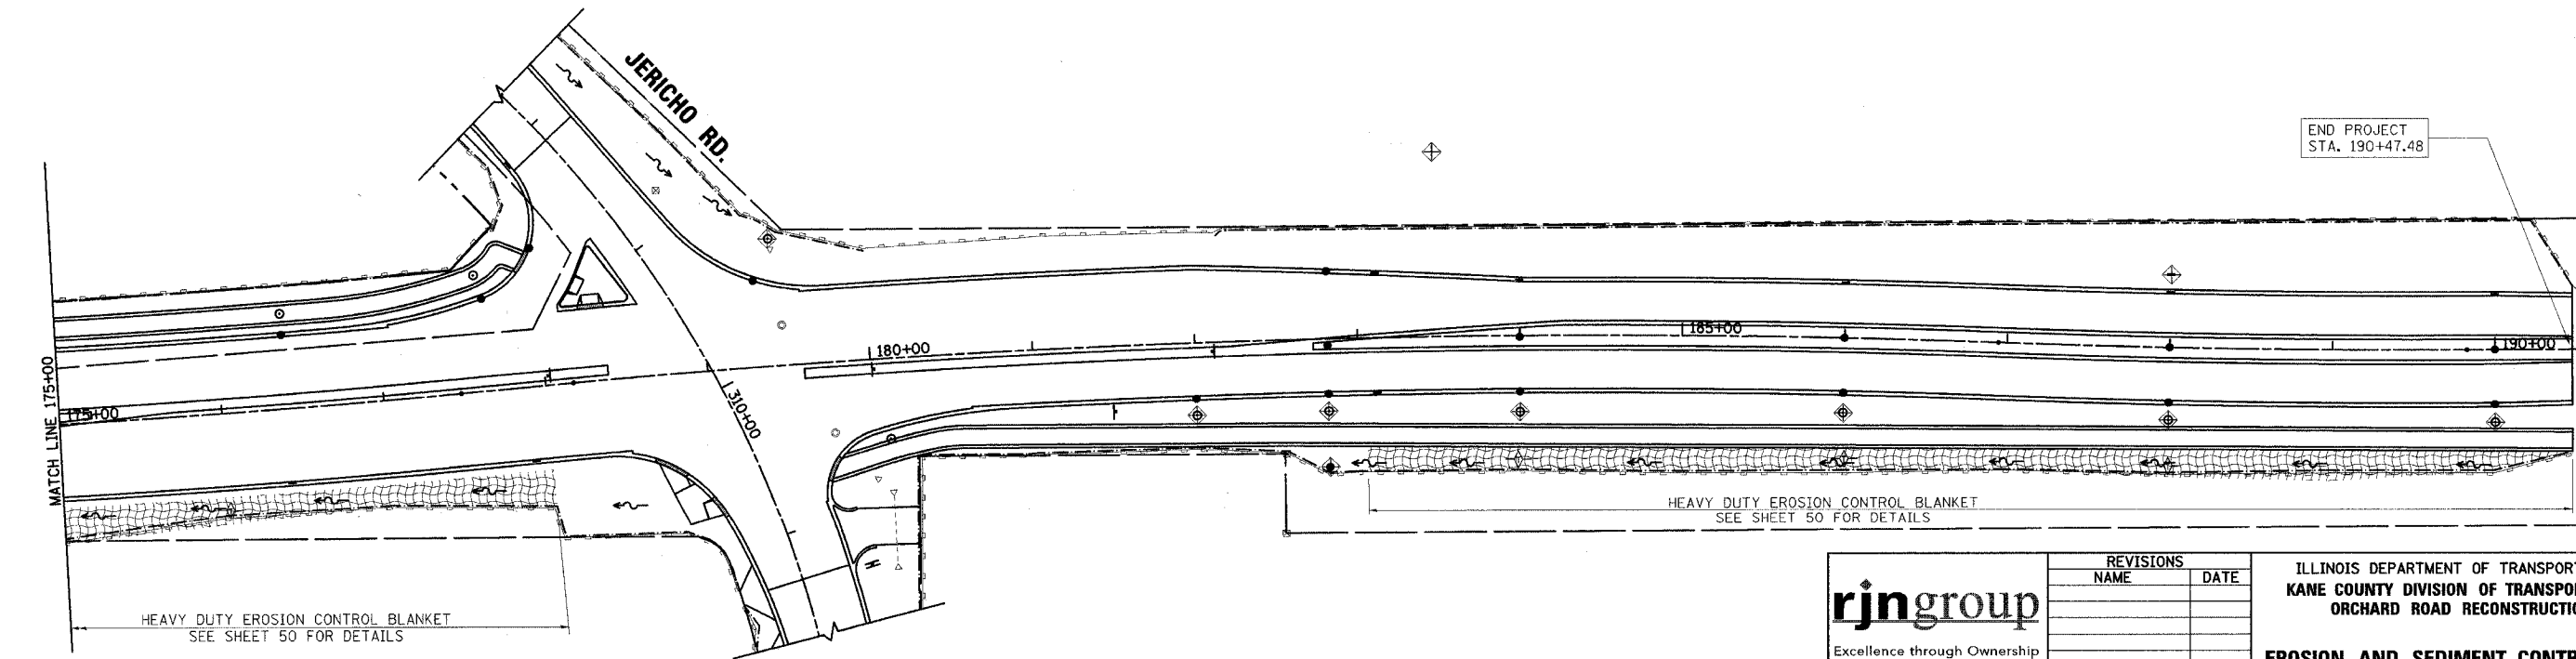

rjngroup
 Excellence through Ownership
 200 West Front Street
 Wheaton, IL 60187

REVISIONS	
NAME	DATE

ILLINOIS DEPARTMENT OF TRANSPORTATION
 KANE COUNTY DIVISION OF TRANSPORTATION
 ORCHARD ROAD RECONSTRUCTION
EROSION AND SEDIMENT CONTROL PLAN
 SCALE: VERT. DRAWN BY: RJN
 HORIZ. CHECKED BY: SPF
 DATE: 11/04/05

8/22/2006 14:59:56 AM s:\1117700\cadd\deslgn\1117700_erosion_03.dgn