


F.A. RTE.	SECTION	COUNTY	TOTAL SHEETS	SHEET NO.
	00-00094-03-BR	COOK	69	16
STA.	200+00	TO STA.	202+40	
FED. ROAD DIST. NO.	ILLINOIS	FED. AID PROJECT		
CONTRACT NO. 83850				

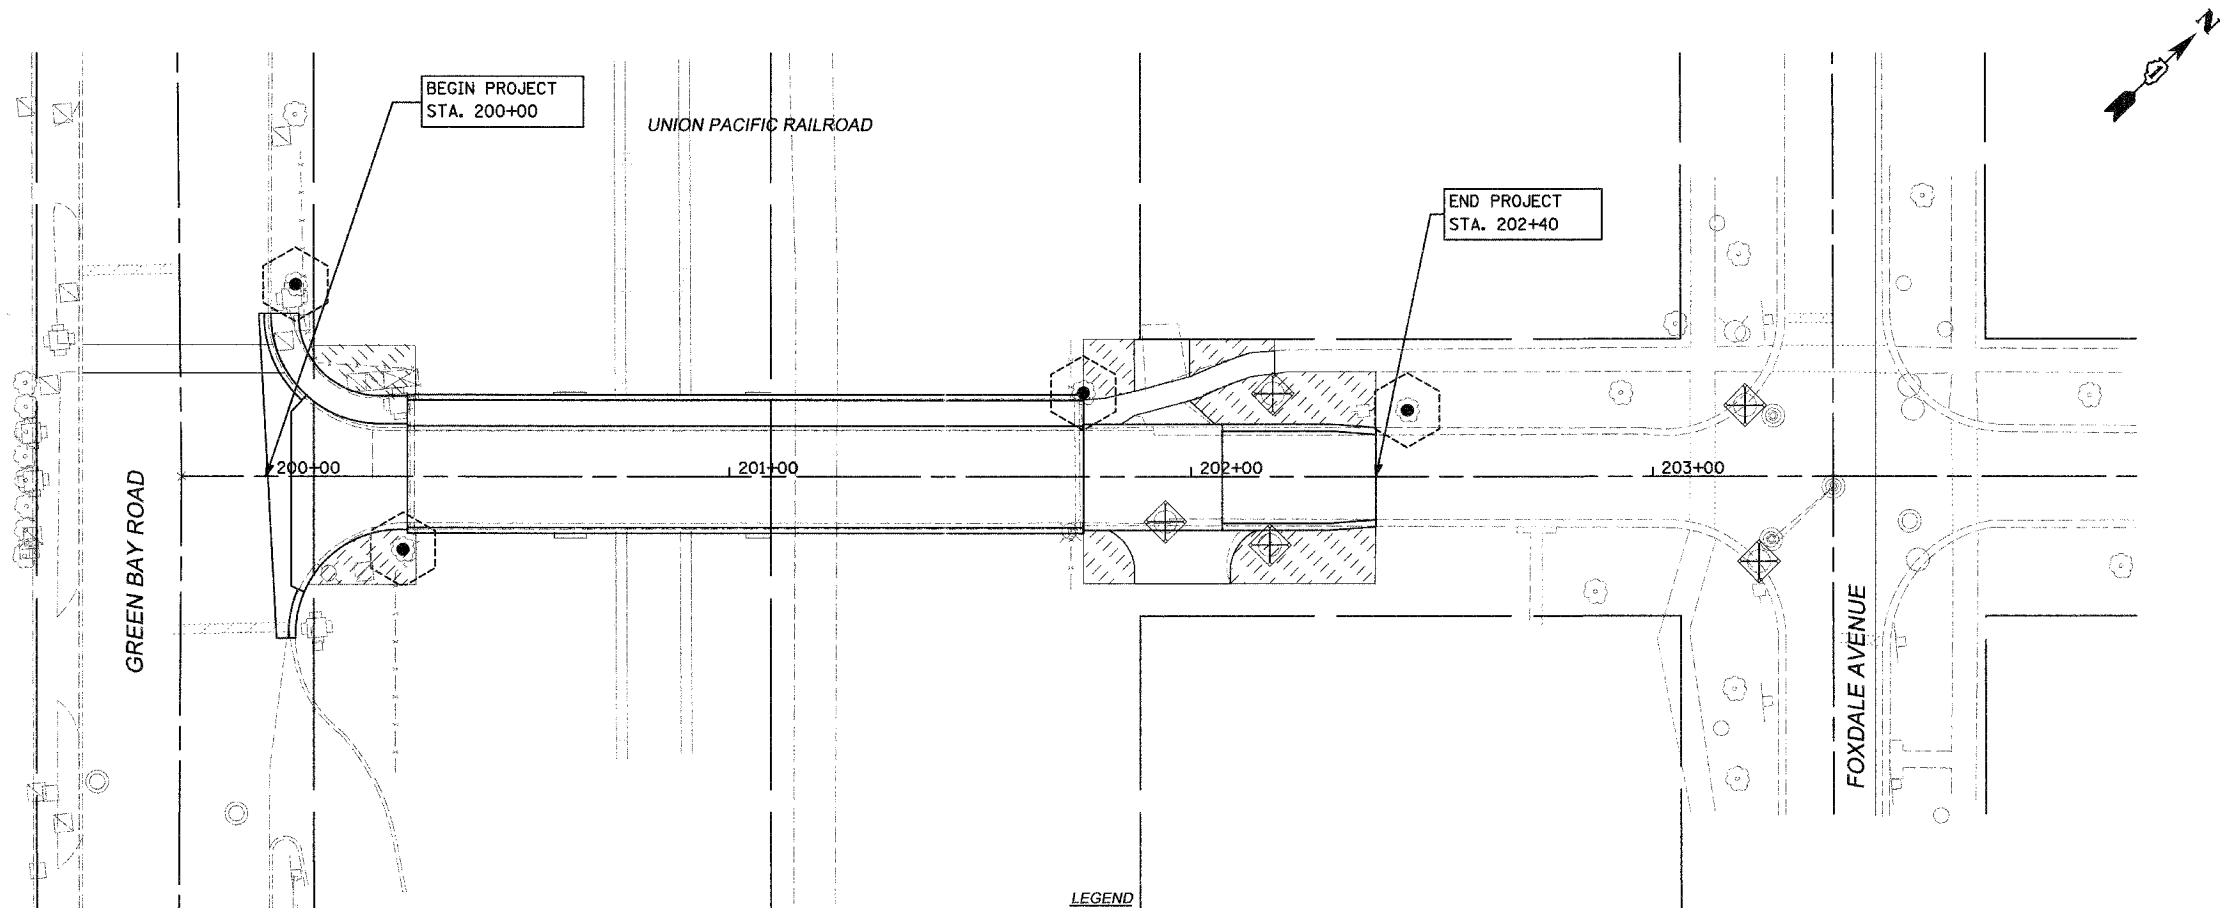

**LEGEND**

	INLET AND PIPE PROTECTION (INLET FILTERS)
	TEMPORARY FENCE TREE TRUNK PROTECTION
	SODDING, SALT TOLERANT, TOPSOIL, FURNISH & PLACE, 4"

# ELDORADO STREET

**CG** Ciorba Group, Inc.  
CONSULTING ENGINEERS  
5507 North Cumberland Avenue, Suite 402 Chicago, Illinois 60656  
Tel. 773.775.4809 Fax 773.775.4014 Email: chicago@ciorba.com

REVISIONS	
NAME	DATE

VILLAGE OF WINNETKA  
ELDORADO STREET OVER UNION PACIFIC R.R.  
  
LANDSCAPING, EROSION CONTROL  
AND TREE PROTECTION

SCALE: 1" = 20'  
DATE: MARCH 2006  
DRAWN BY: EAB  
CHECKED BY: MRJ