


F.A.P. RTE.	SECTION	COUNTY	TOTAL SHEETS	SHEET NO.
1517	03-00247-00-BR	KANE	121	13
STA. 107+50 TO STA. 112+50				
FED. ROAD DIST. NO. 1		ILLINOIS	HIGHWAY PROJECT	
CONTRACT #: 83867				

PROPOSED RESURFACING (2,171 SY) SHALL EXTEND TO STATION 105+75 (STA. 105+75 TO STA. 109+02)
 - BITUMINOUS SURFACE REMOVAL, 1 1/2"
 - LEVELING BINDER (MACHINE METHOD), SUPERPAVE N70, (THICKNESS VARIES)
 - BITUMINOUS CONCRETE SURFACE COURSE, SUPERPAVE MIX D, N70, 1 1/2"

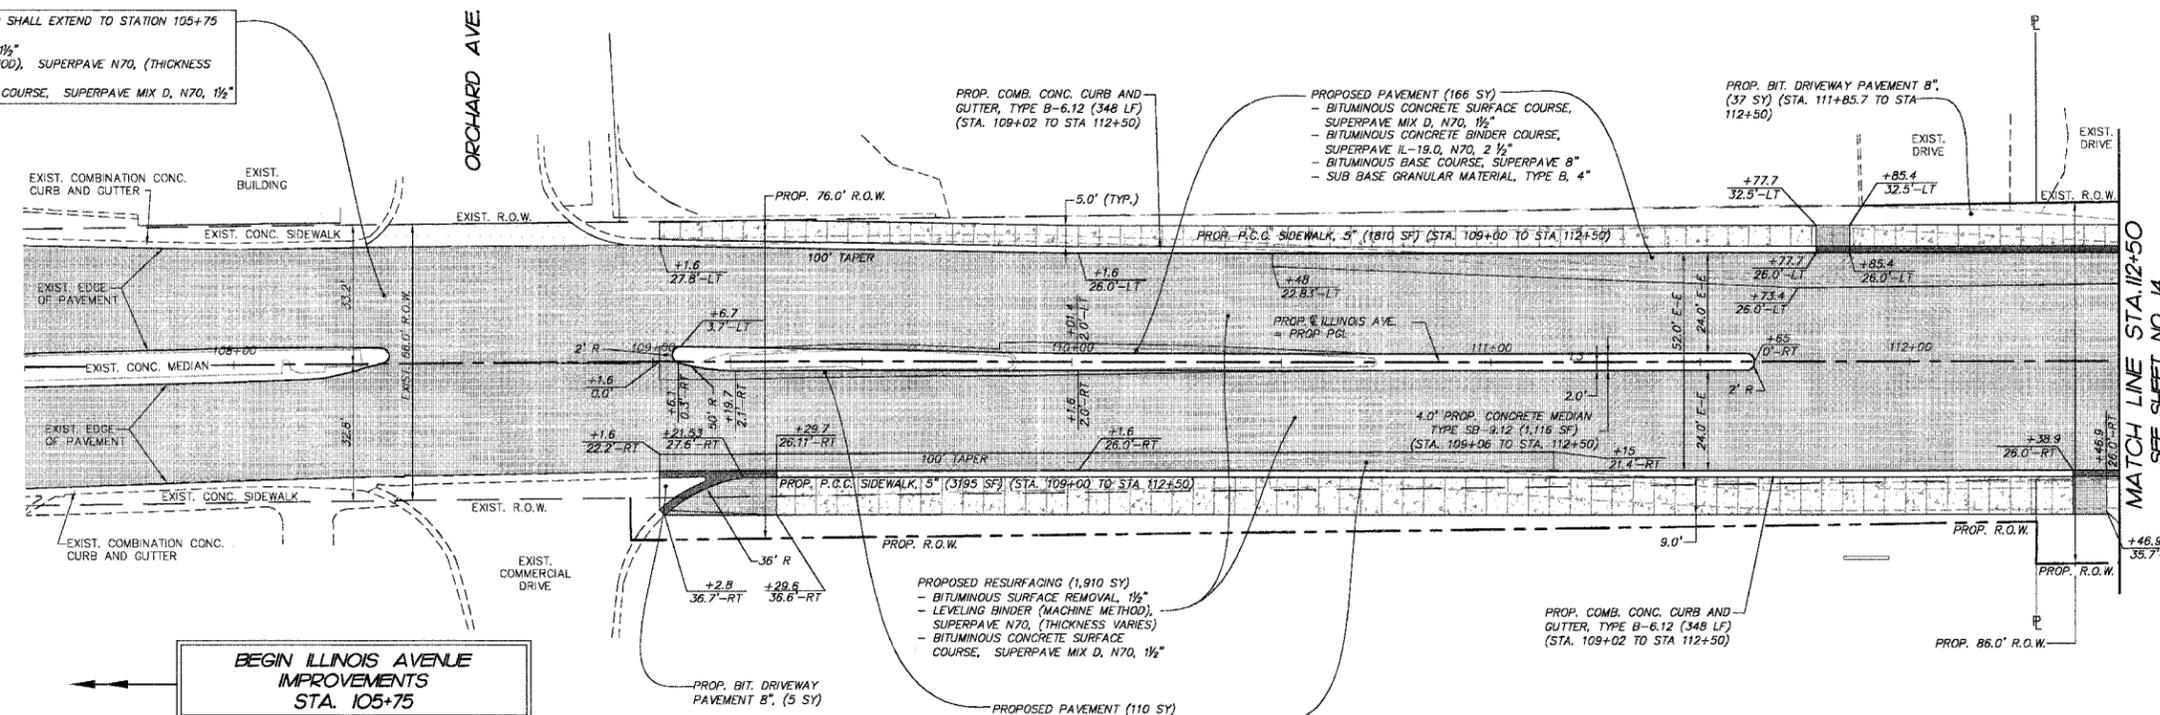

LEGEND

- PROPOSED RESURFACING (QUANTITY ON PLANS)
- PROPOSED PAVEMENT (QUANTITY ON PLANS)
- PROPOSED PCC SIDEWALK, 5" (QUANTITY ON PLANS)
- PROPOSED PCC SIDEWALK, 5" (SPECIAL) (QUANTITY ON PLANS)
- PROPOSED DEPRESSED CURB & GUTTER
- PROPOSED CONCRETE PAVEMENT (QUANTITY ON PLANS)

LINE TABLE


LINE	LENGTH	BEARING	BEGIN STA.	END STA.
L1	500.00'	S89°04'04"W	100+00	105+00
L2	401.59'	S89°04'04"W	105+00	109+01.59
L3	406.52'	N89°35'59"E	109+01.59	113+08.10
L4	722.16'	N88°59'04"E	113+08.10	120+30.26
L5	454.41'	S89°34'41"E	120+30.26	124+04.68
L6	53.89'	N89°37'36"E	124+04.68	125+38.57
L7	283.73'	N63°42'21"E	125+38.57	128+22.30
L8	271.84'	N89°24'05"E	128+22.30	130+94.14

BEGIN ILLINOIS AVENUE IMPROVEMENTS STA. 105+75

LIMITS OF NON-PARTICIPATING 100% LOCAL ITEMS STA. 105+75 TO STA. 109+02

LIMITS OF FEDERAL PARTICIPATION STA. 109+02 TO STA. 123+05

ILLINOIS AVENUE

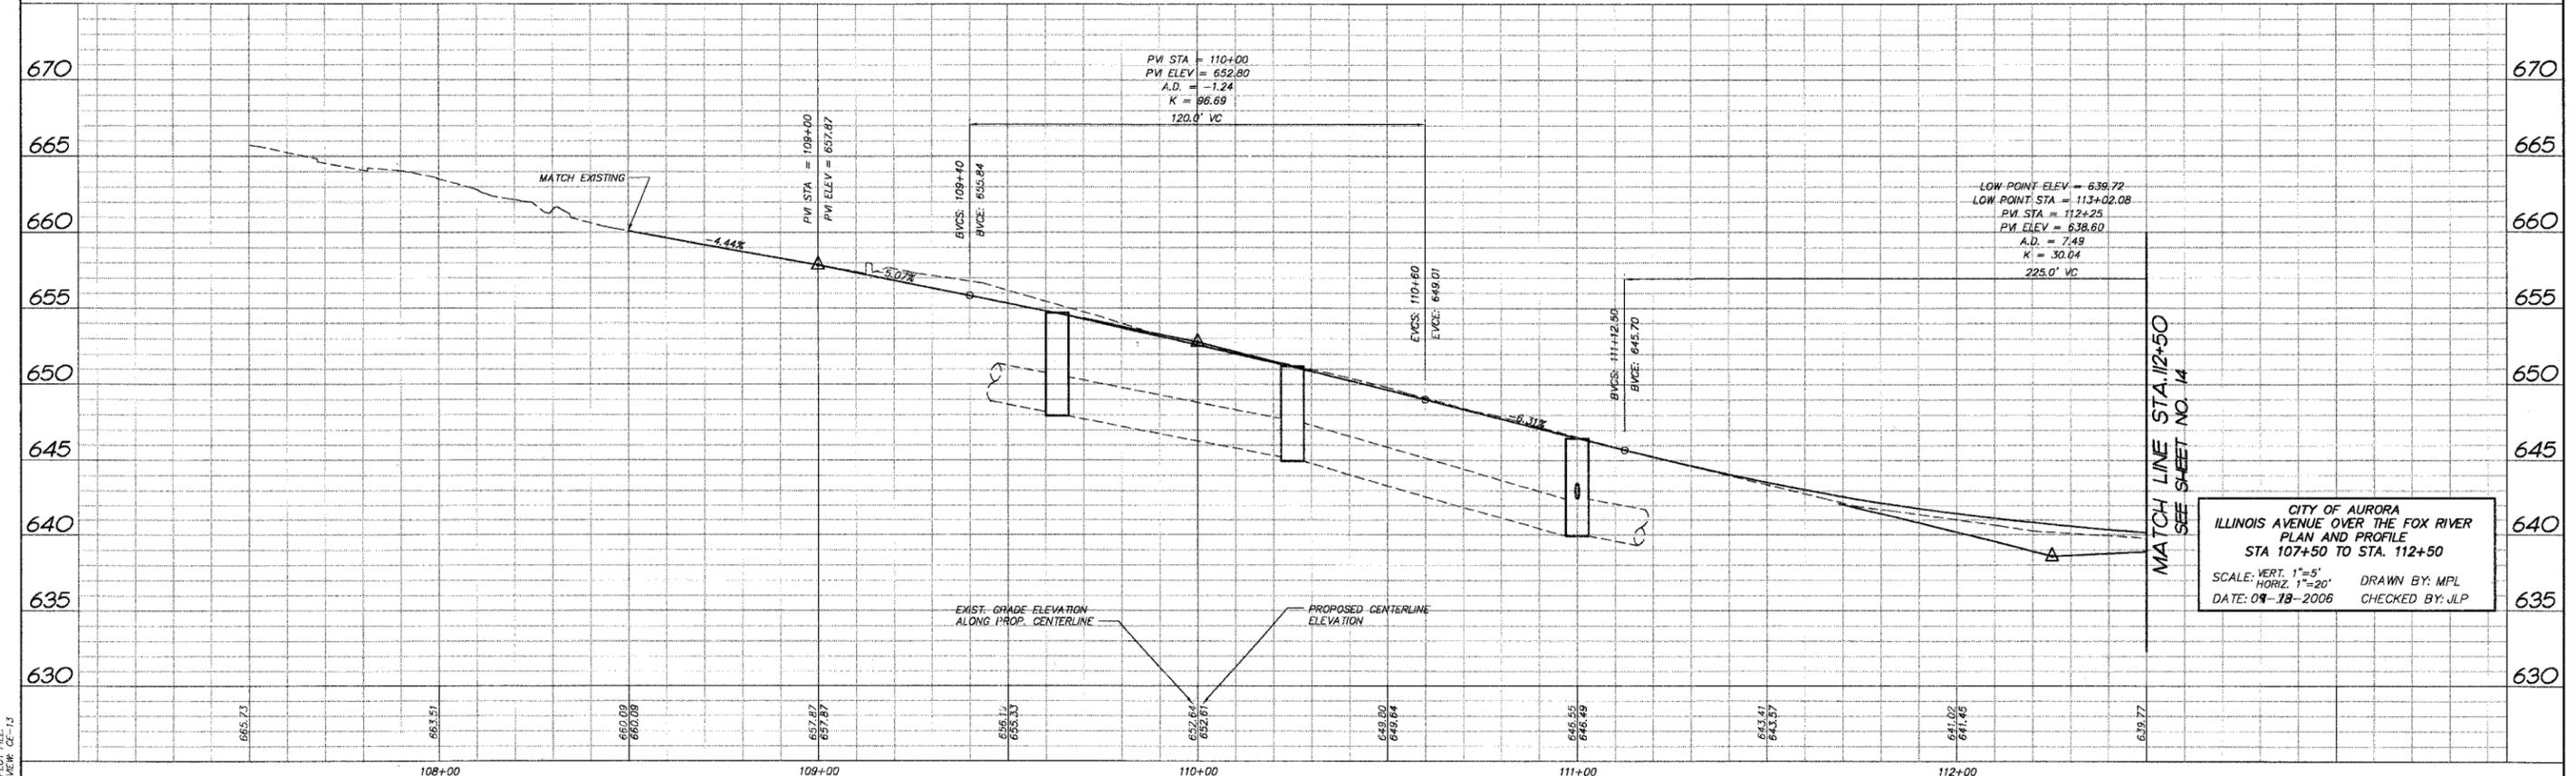

CITY OF AURORA
 ILLINOIS AVENUE OVER THE FOX RIVER
 PLAN AND PROFILE
 STA 107+50 TO STA. 112+50
 SCALE: VERT. 1"=5'
 HORIZ. 1"=20'
 DATE: 04-18-2006
 DRAWN BY: MPL
 CHECKED BY: JLP

BY	DATE
SURVEYED	
PLOTTED	
TEMPLATE	
NO. BOOK	
AREAS CHECKED	
NO.	

COMP. FILE: 050181-602c.dwg
 PLOT FILE: VIEW CF-13