
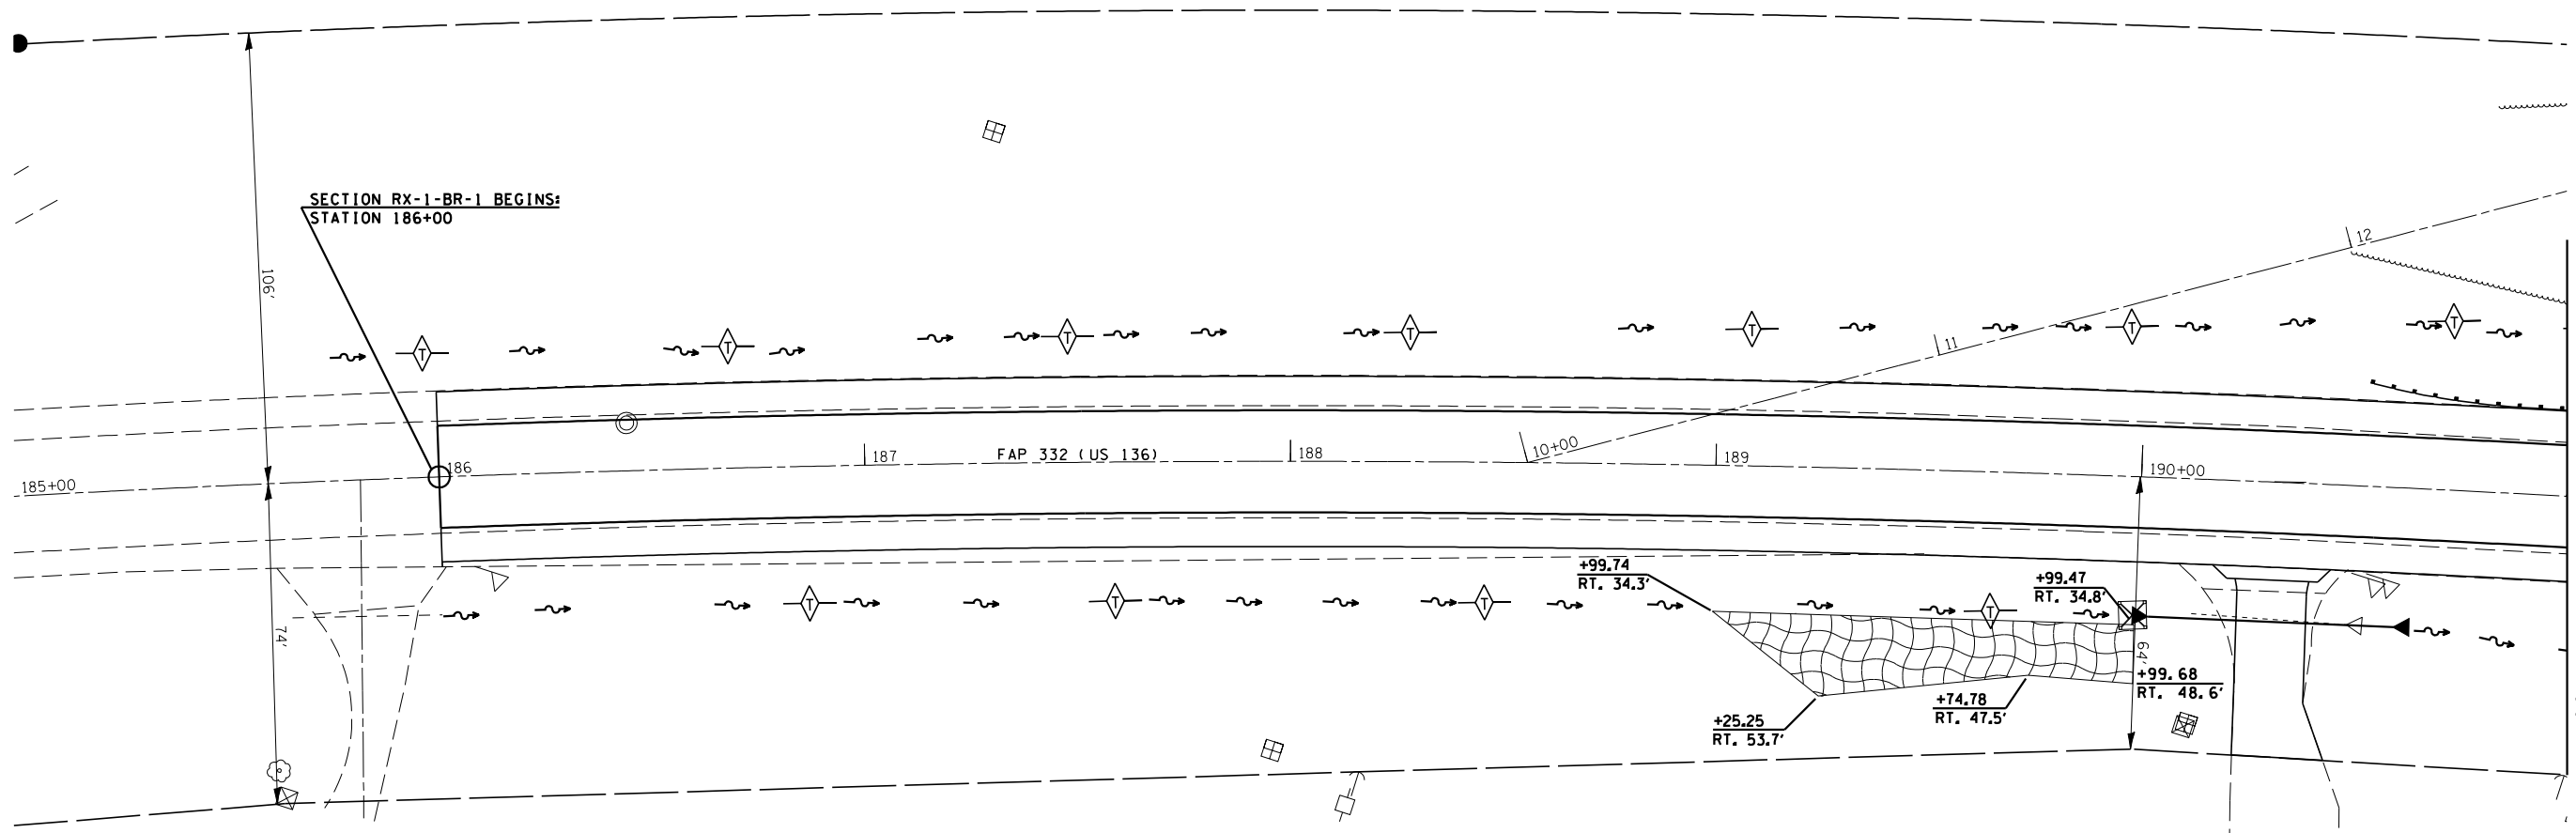


F.A.P. RTE.	SECTION	COUNTY	TOTAL SHEETS	SHEET NO.
.332	..8X-1-BB-1	..VERMILION	140	33
STA. 195±00.00		TO STA. 191±00.00		
FED. ROAD DIST. NO.		ILLINOIS FED. AID PROJECT		

SECTION 8, T20N, R11W, 2ND PM

NORTH FORK VERMILION RIVER

 

SECTION RX-1-BR-1 BEGINS:
STATION 186+00

MATCH LINE STATION 191+00

REVISIONS	
NAME	DATE

ILLINOIS DEPARTMENT OF TRANSPORTATION

EROSION CONTROL PLAN

SCALE: VERT. NA
HORIZ. 20

DRAWN BY JLD
CHECKED BY

US 136 Erosion Plan 20 Scale

PLOT DATE = 8/28/2006
FILE NAME = c:\projects\90841\136\136_erosion\20.dgn
PLOT SCALE = 42,352% / IN.
USER NAME = stults,j