



F.A.P. RTE.	SECTION	COUNTY	TOTAL SHEETS	SHEET NO.
332	8X-1-BB-1	VERMILION	140	34
STA. 191±00.00		TO STA. 197±00.00		
FED. ROAD DIST. NO.		ILLINOIS FED. AID PROJECT		

 

SECTION 8, T20N, R11W, 2ND PM

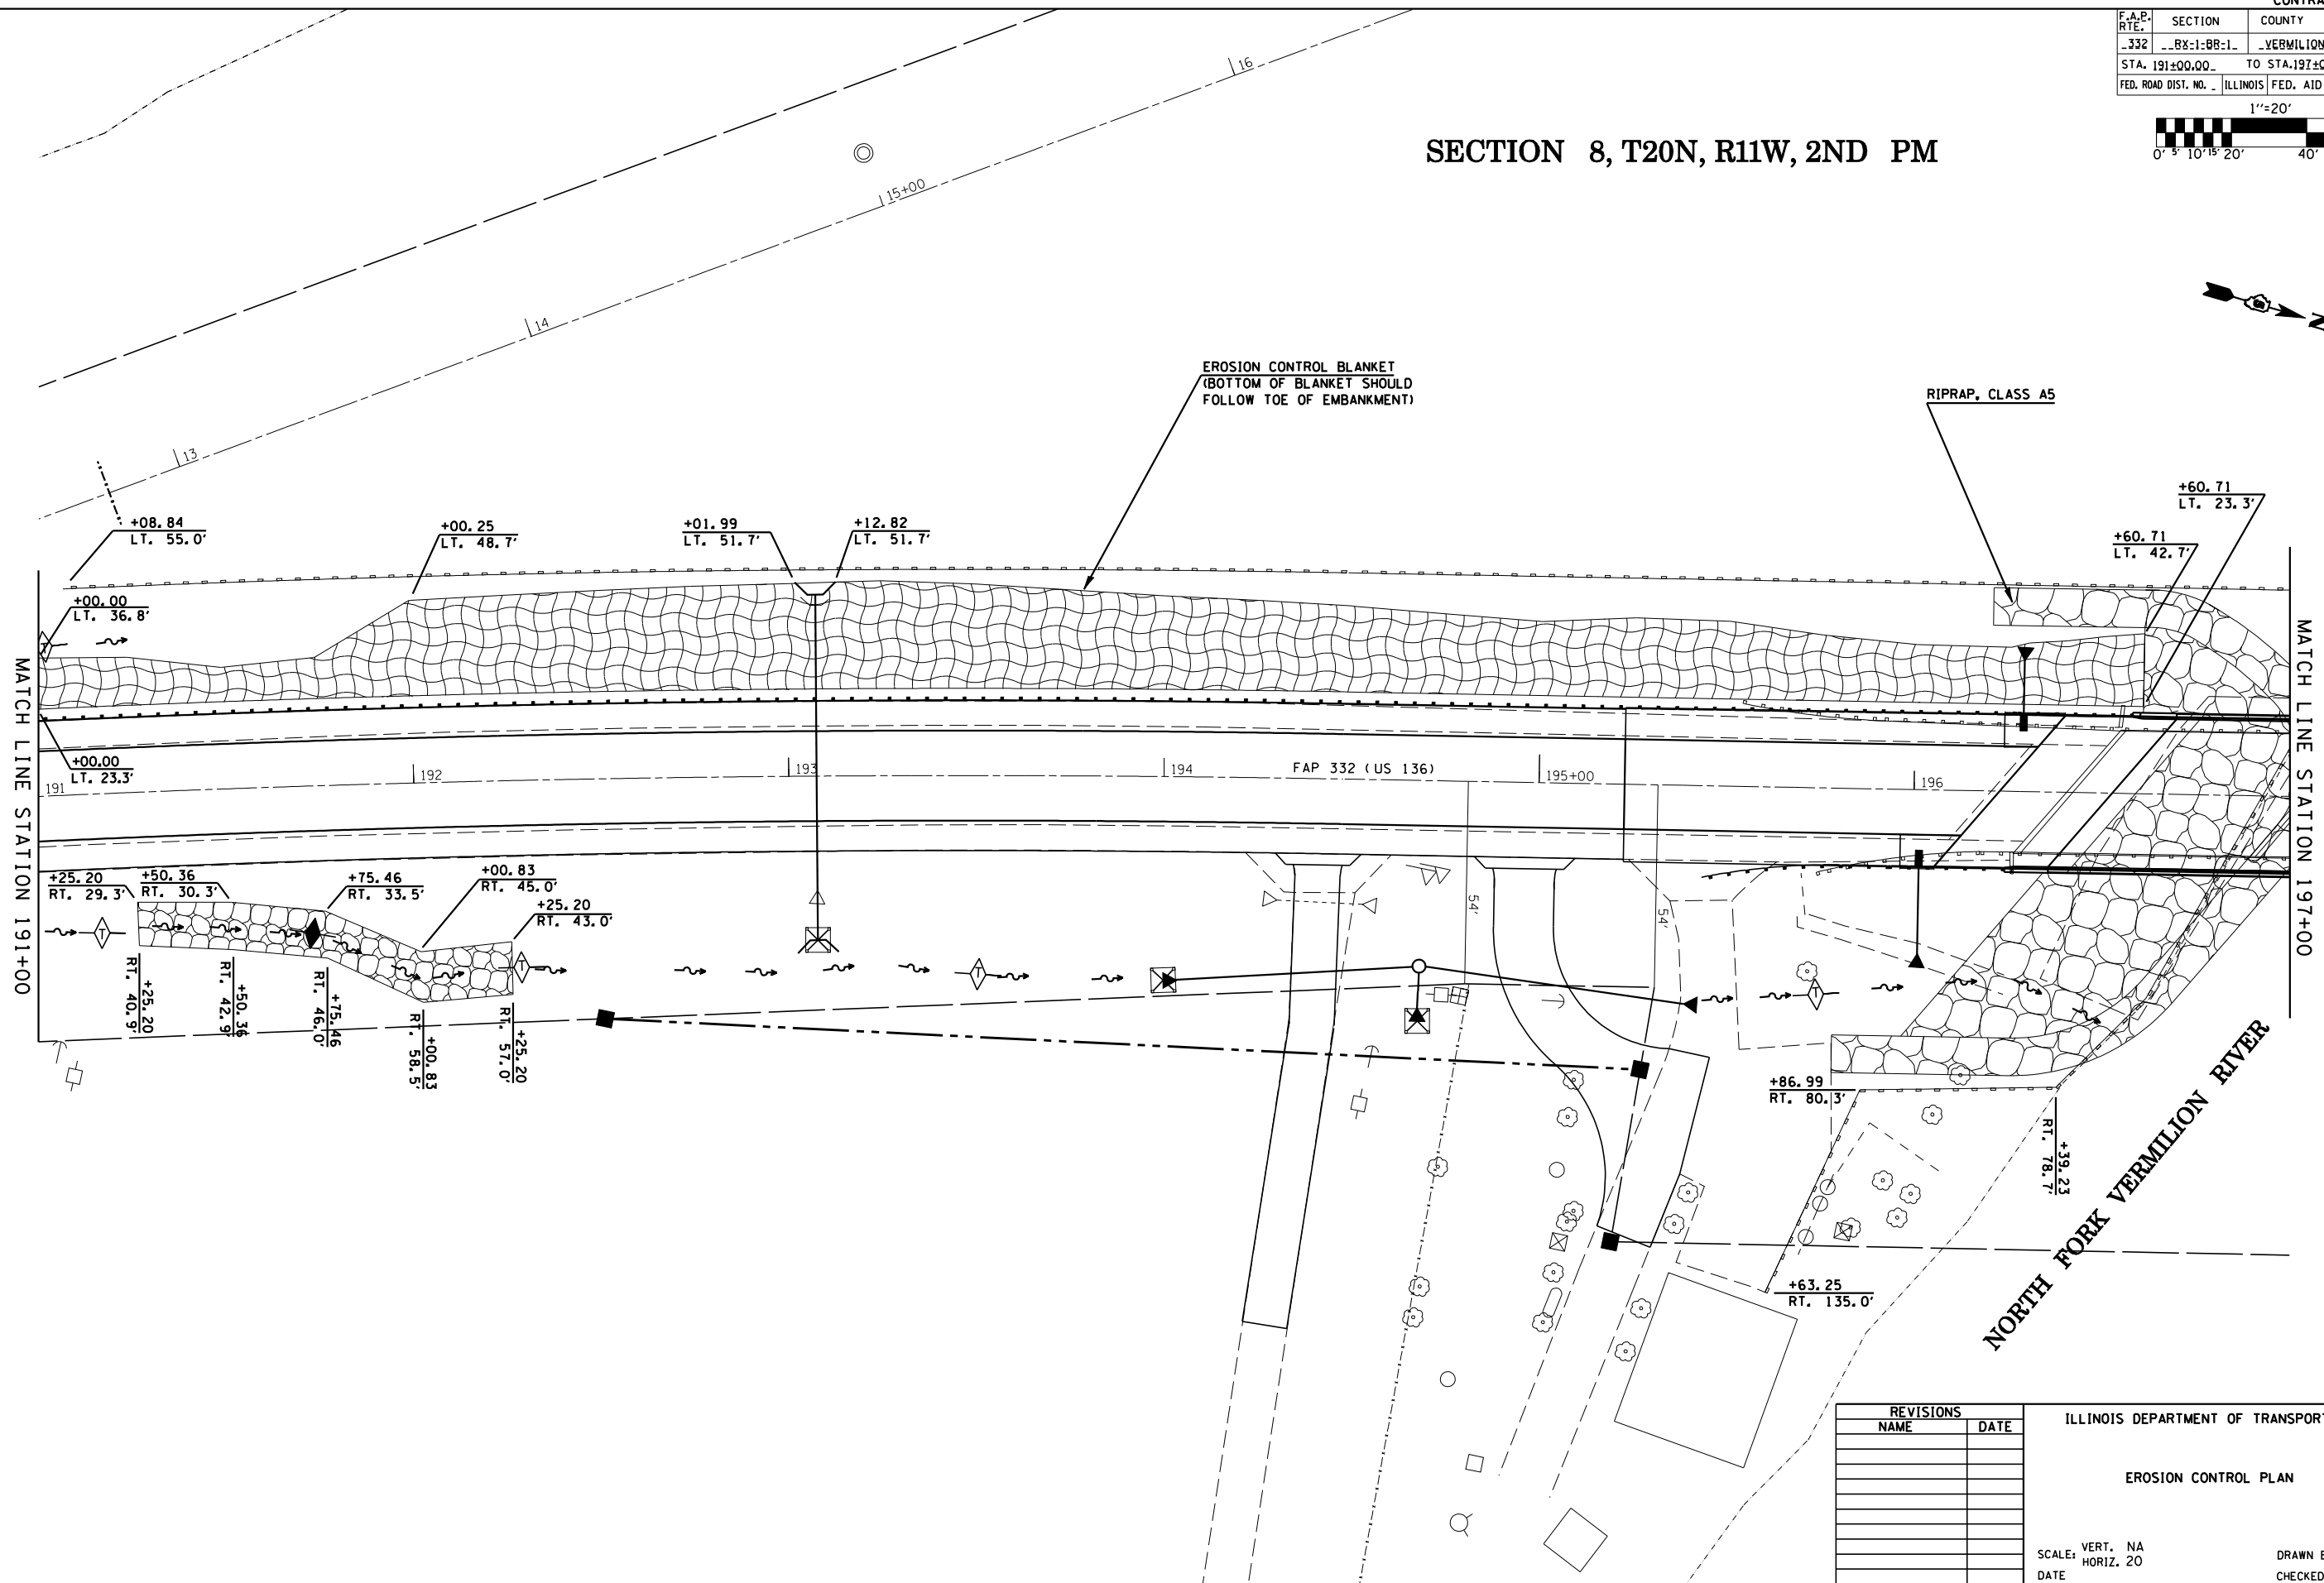

PLOT DATE = 8/28/2006
 FILE NAME = c:\projects\90841\196 (v8)\v136_erosion20.dgn
 PLOT SCALE = 42.3525 / IN.
 USER NAME = stults,j

REVISIONS	
NAME	DATE

ILLINOIS DEPARTMENT OF TRANSPORTATION

EROSION CONTROL PLAN

SCALE: VERT. NA
HORIZ. 20

DATE

DRAWN BY JLD
CHECKED BY