



F.A.P. RTE.	SECTION	COUNTY	TOTAL SHEETS	SHEET NO.
332	BX-1-BB-1	VERMILION	140	35
STA. 197±00.00		TO STA. 203±00.00		
FED. ROAD DIST. NO.		ILLINOIS	FED. AID PROJECT	

 

SECTION 8, T20N, R11W, 2ND PM

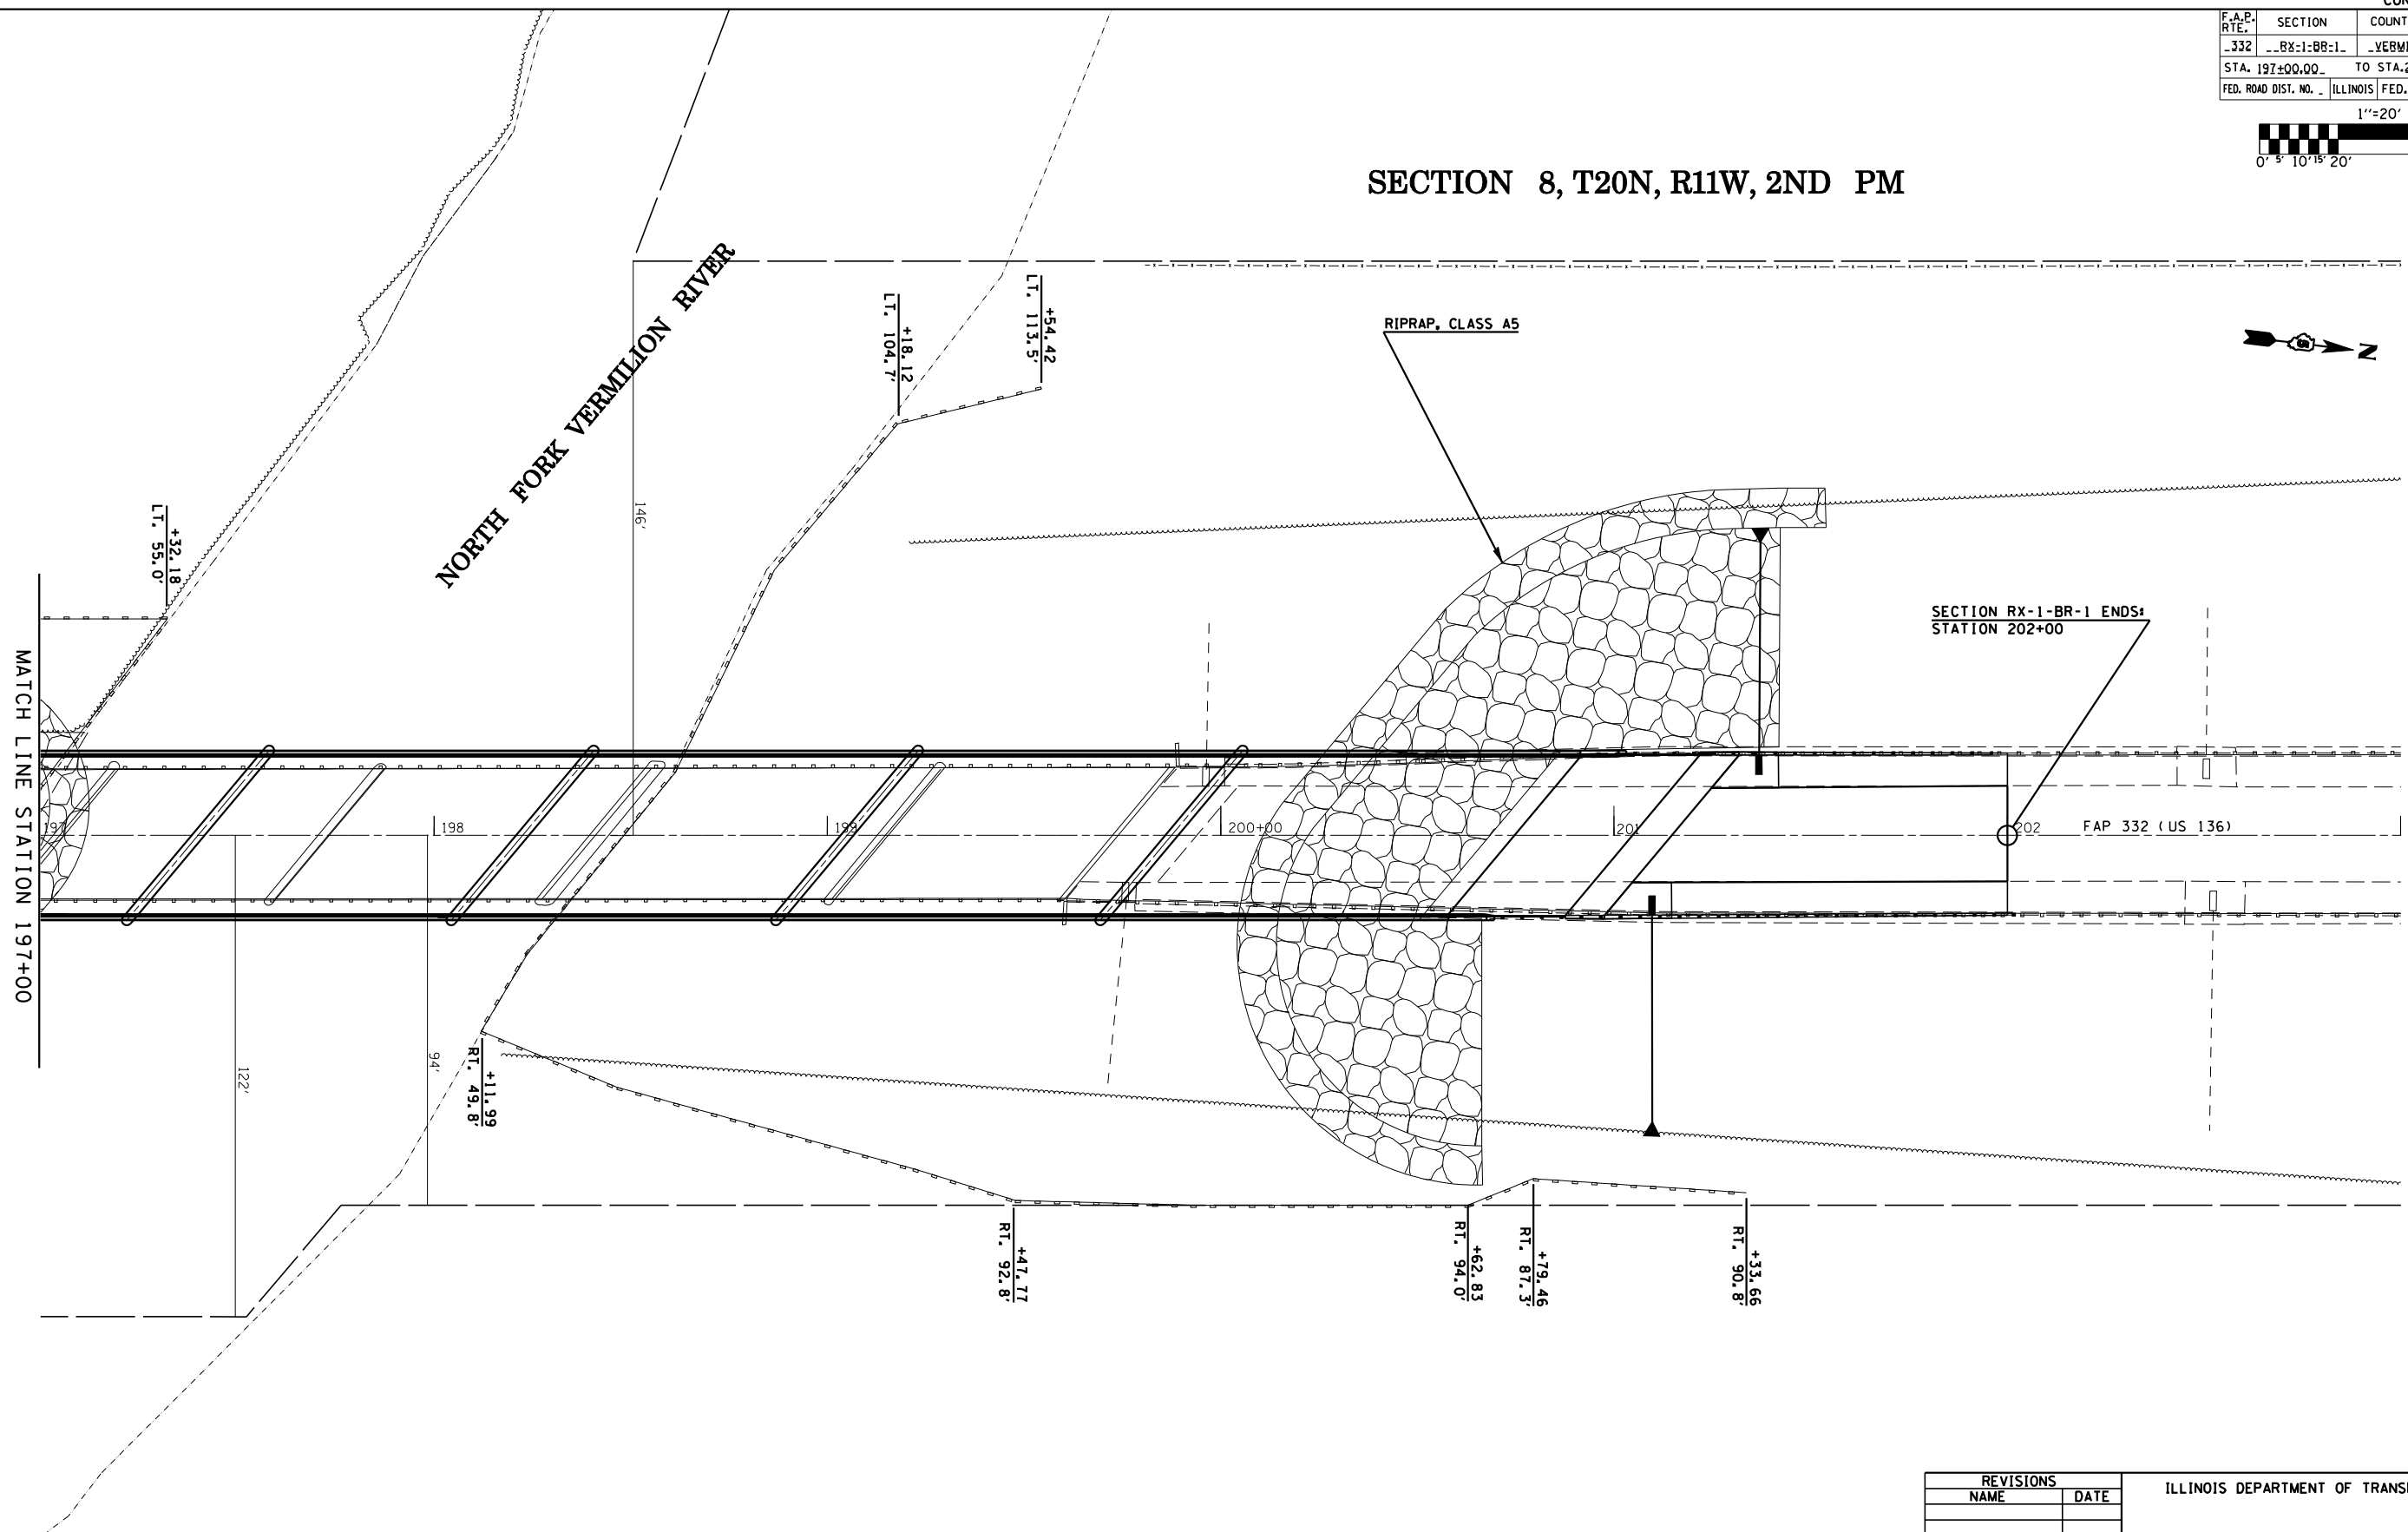

REVISIONS	
NAME	DATE

ILLINOIS DEPARTMENT OF TRANSPORTATION

EROSION CONTROL PLAN

SCALE: VERT. NA  
 HORIZ. 20

DATE

DRAWN BY JLD  
 CHECKED BY

PLOT DATE : 8/28/2006  
 FILE NAME : c:\projects\90841\136\136\_erosion\20.dgn  
 PLOT SCALE : 42,352%  
 USER NAME : stults,j