

F. A. RTE.	SECTION	COUNTY	TOTAL SHEETS	SHEET NO.
TR 110	80-03108-00-BR	SCHUYLER	20	12
STA. 3+12.00		TO STA. 3+50.00		
FED. ROAD DIST. NO.	ILLINOIS	FED. AID PROJECT	*	
BROS-169(35)				


DESIGN		
INT.	DATE	REASON

DATE	BY	REASON

PLOTS & CHECKS			
INT.	DATE	NO.	REASON

DATE	BY	REASON

CHECKS		
INT.	DATE	REASON

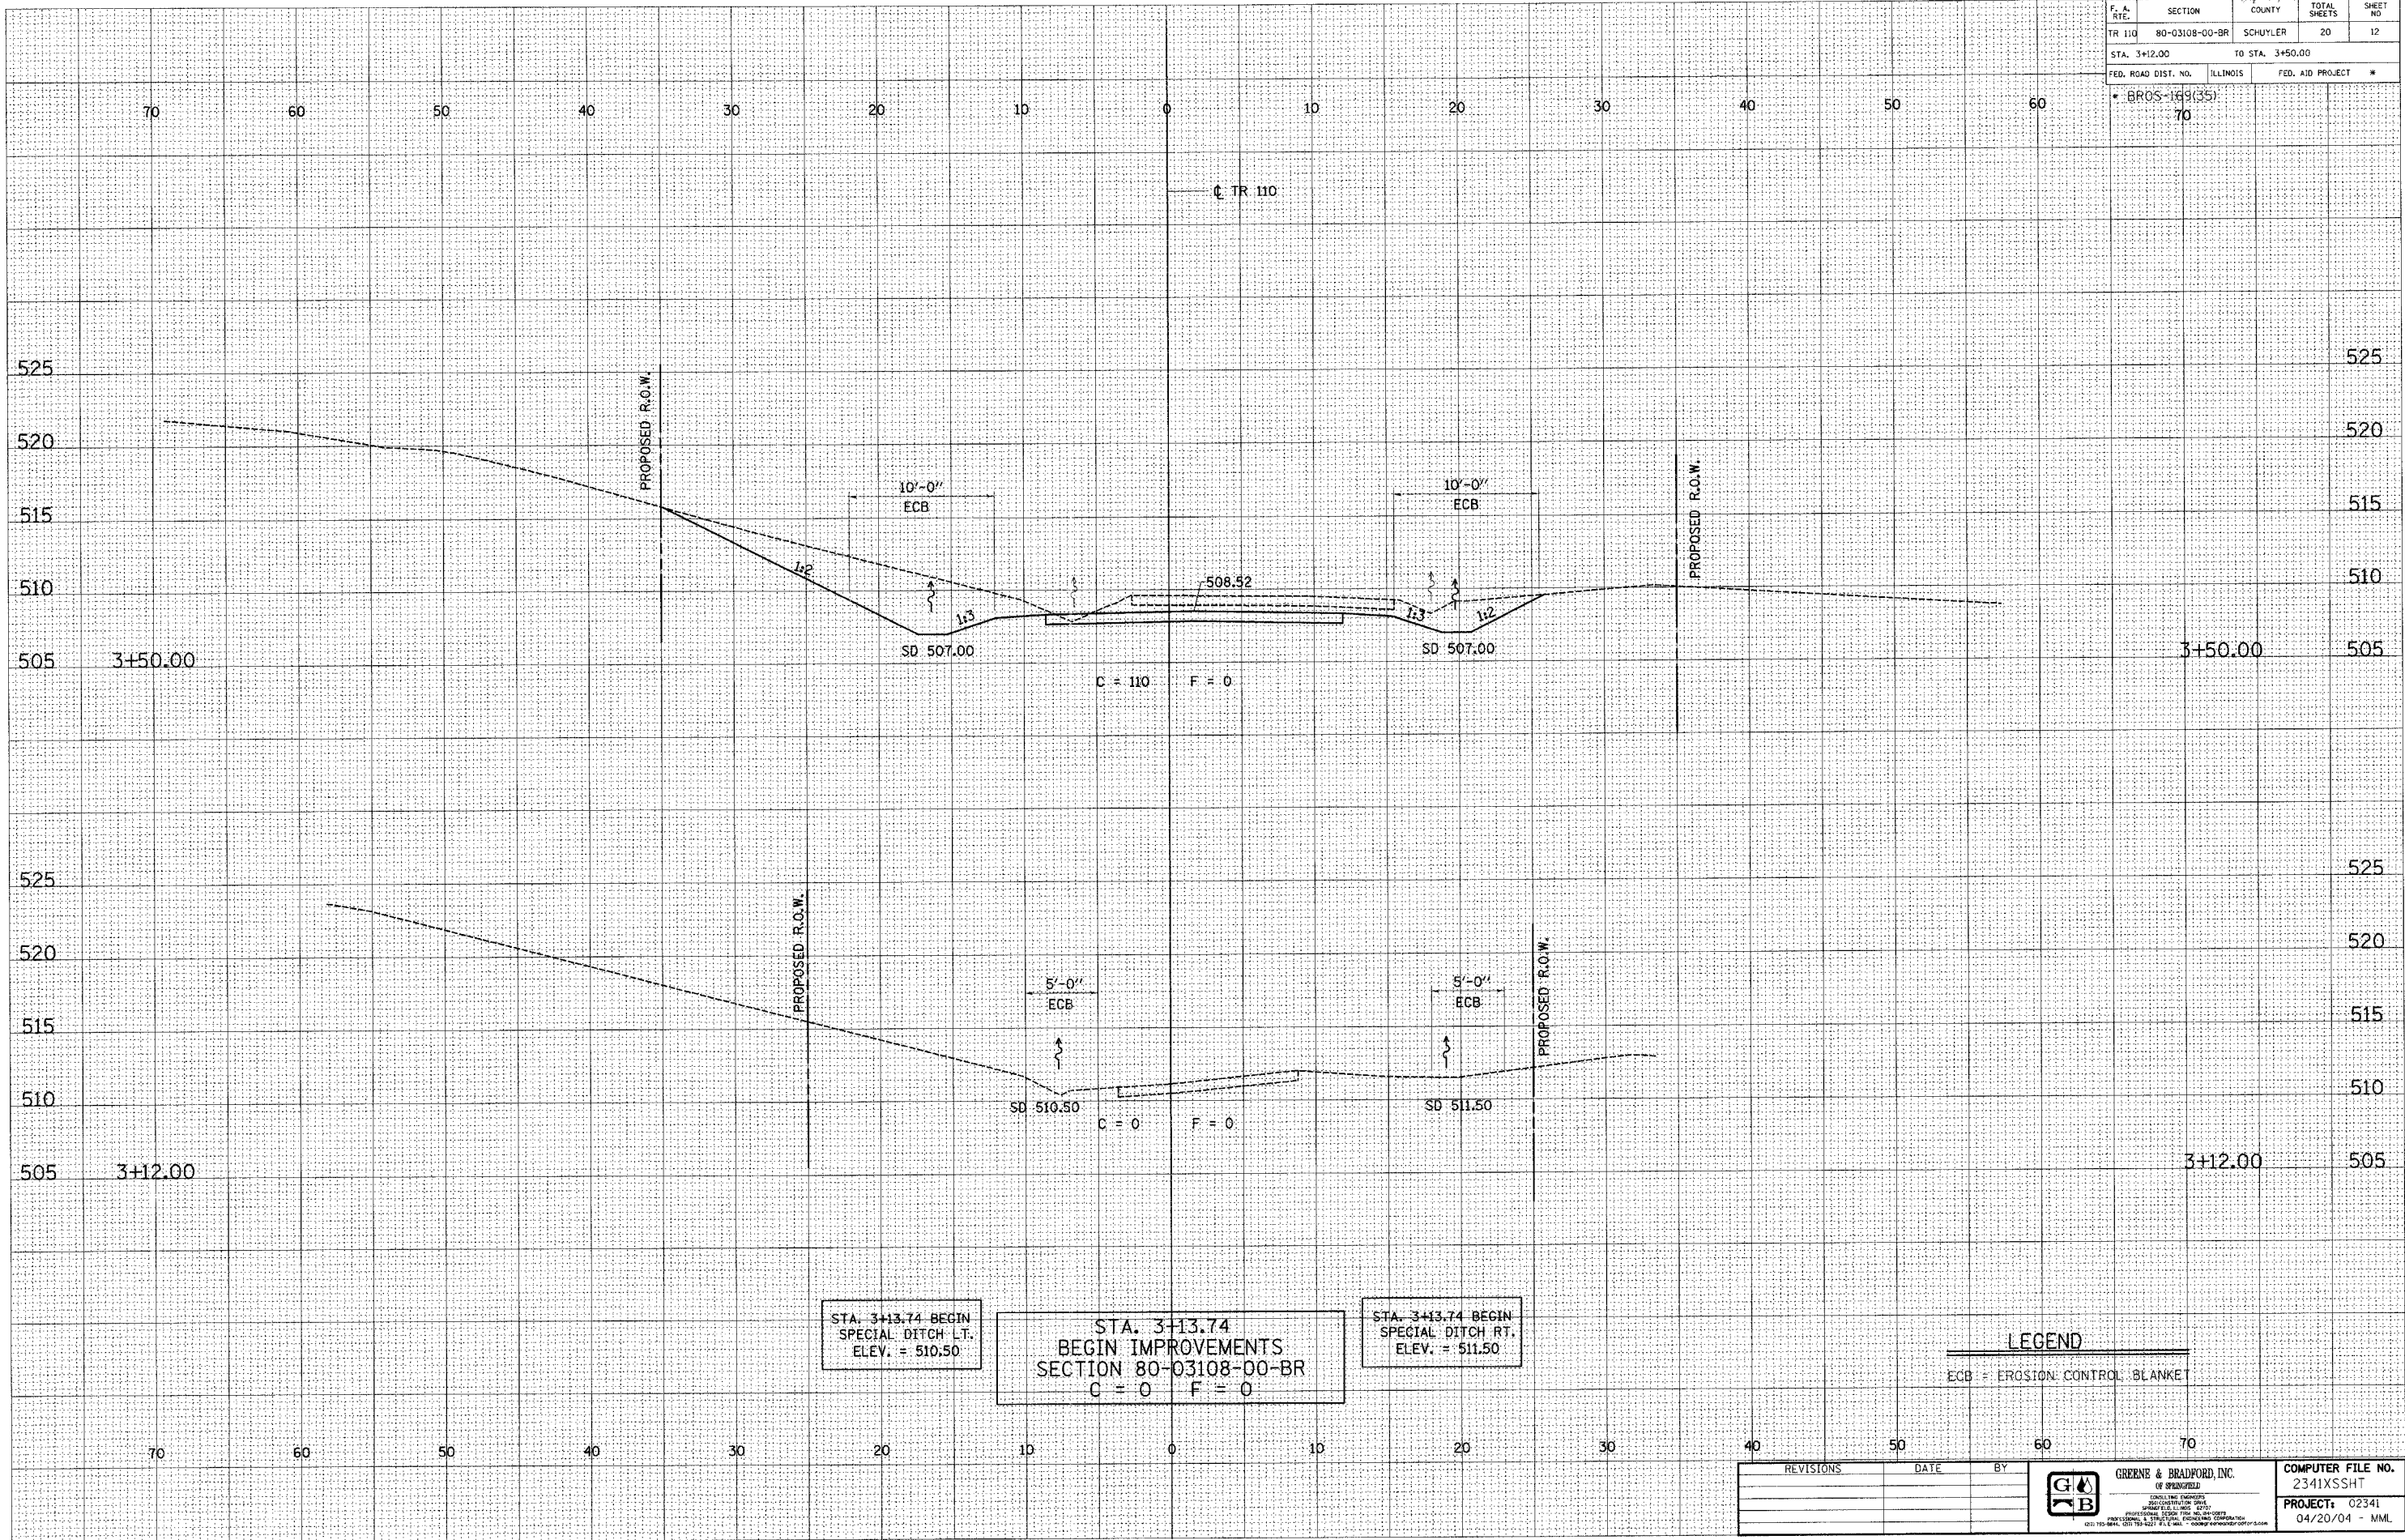

STA. 3+13.74 BEGIN
SPECIAL DITCH LT.
ELEV. = 510.50

STA. 3+13.74
BEGIN IMPROVEMENTS
SECTION 80-03108-00-BR
C = 0 F = 0

STA. 3+13.74 BEGIN
SPECIAL DITCH RT.
ELEV. = 511.50

LEGEND
ECB = EROSION CONTROL BLANKET

REVISIONS	DATE	BY



COMPUTER FILE NO.
2341XSSHT
PROJECT: 02341
04/20/04 - MML