

DESIGN		
INT.	DATE	REASON


DATE	BY	FINAL SURVEY	SURVEYED	PLOTTED	AREAS CHECKED

PLOTS & CHECKS			
INT.	DATE	NO.	REASON

DATE	BY	ORIGINAL SURVEY	SURVEYED	PLOTTED	AREAS CHECKED

CHECKS		
INT.	DATE	REASON

F.A. RTE.	SECTION	COUNTY	TOTAL SHEETS	SHEET NO.
TR 110	80-03108-00-BR	SCHUYLER	20	17
STA. 9+00.00		TO STA. 9+50.00		
FED. ROAD DIST. NO. ILLINOIS		FED. AID PROJECT *		
• BRDS-169(35)		70		

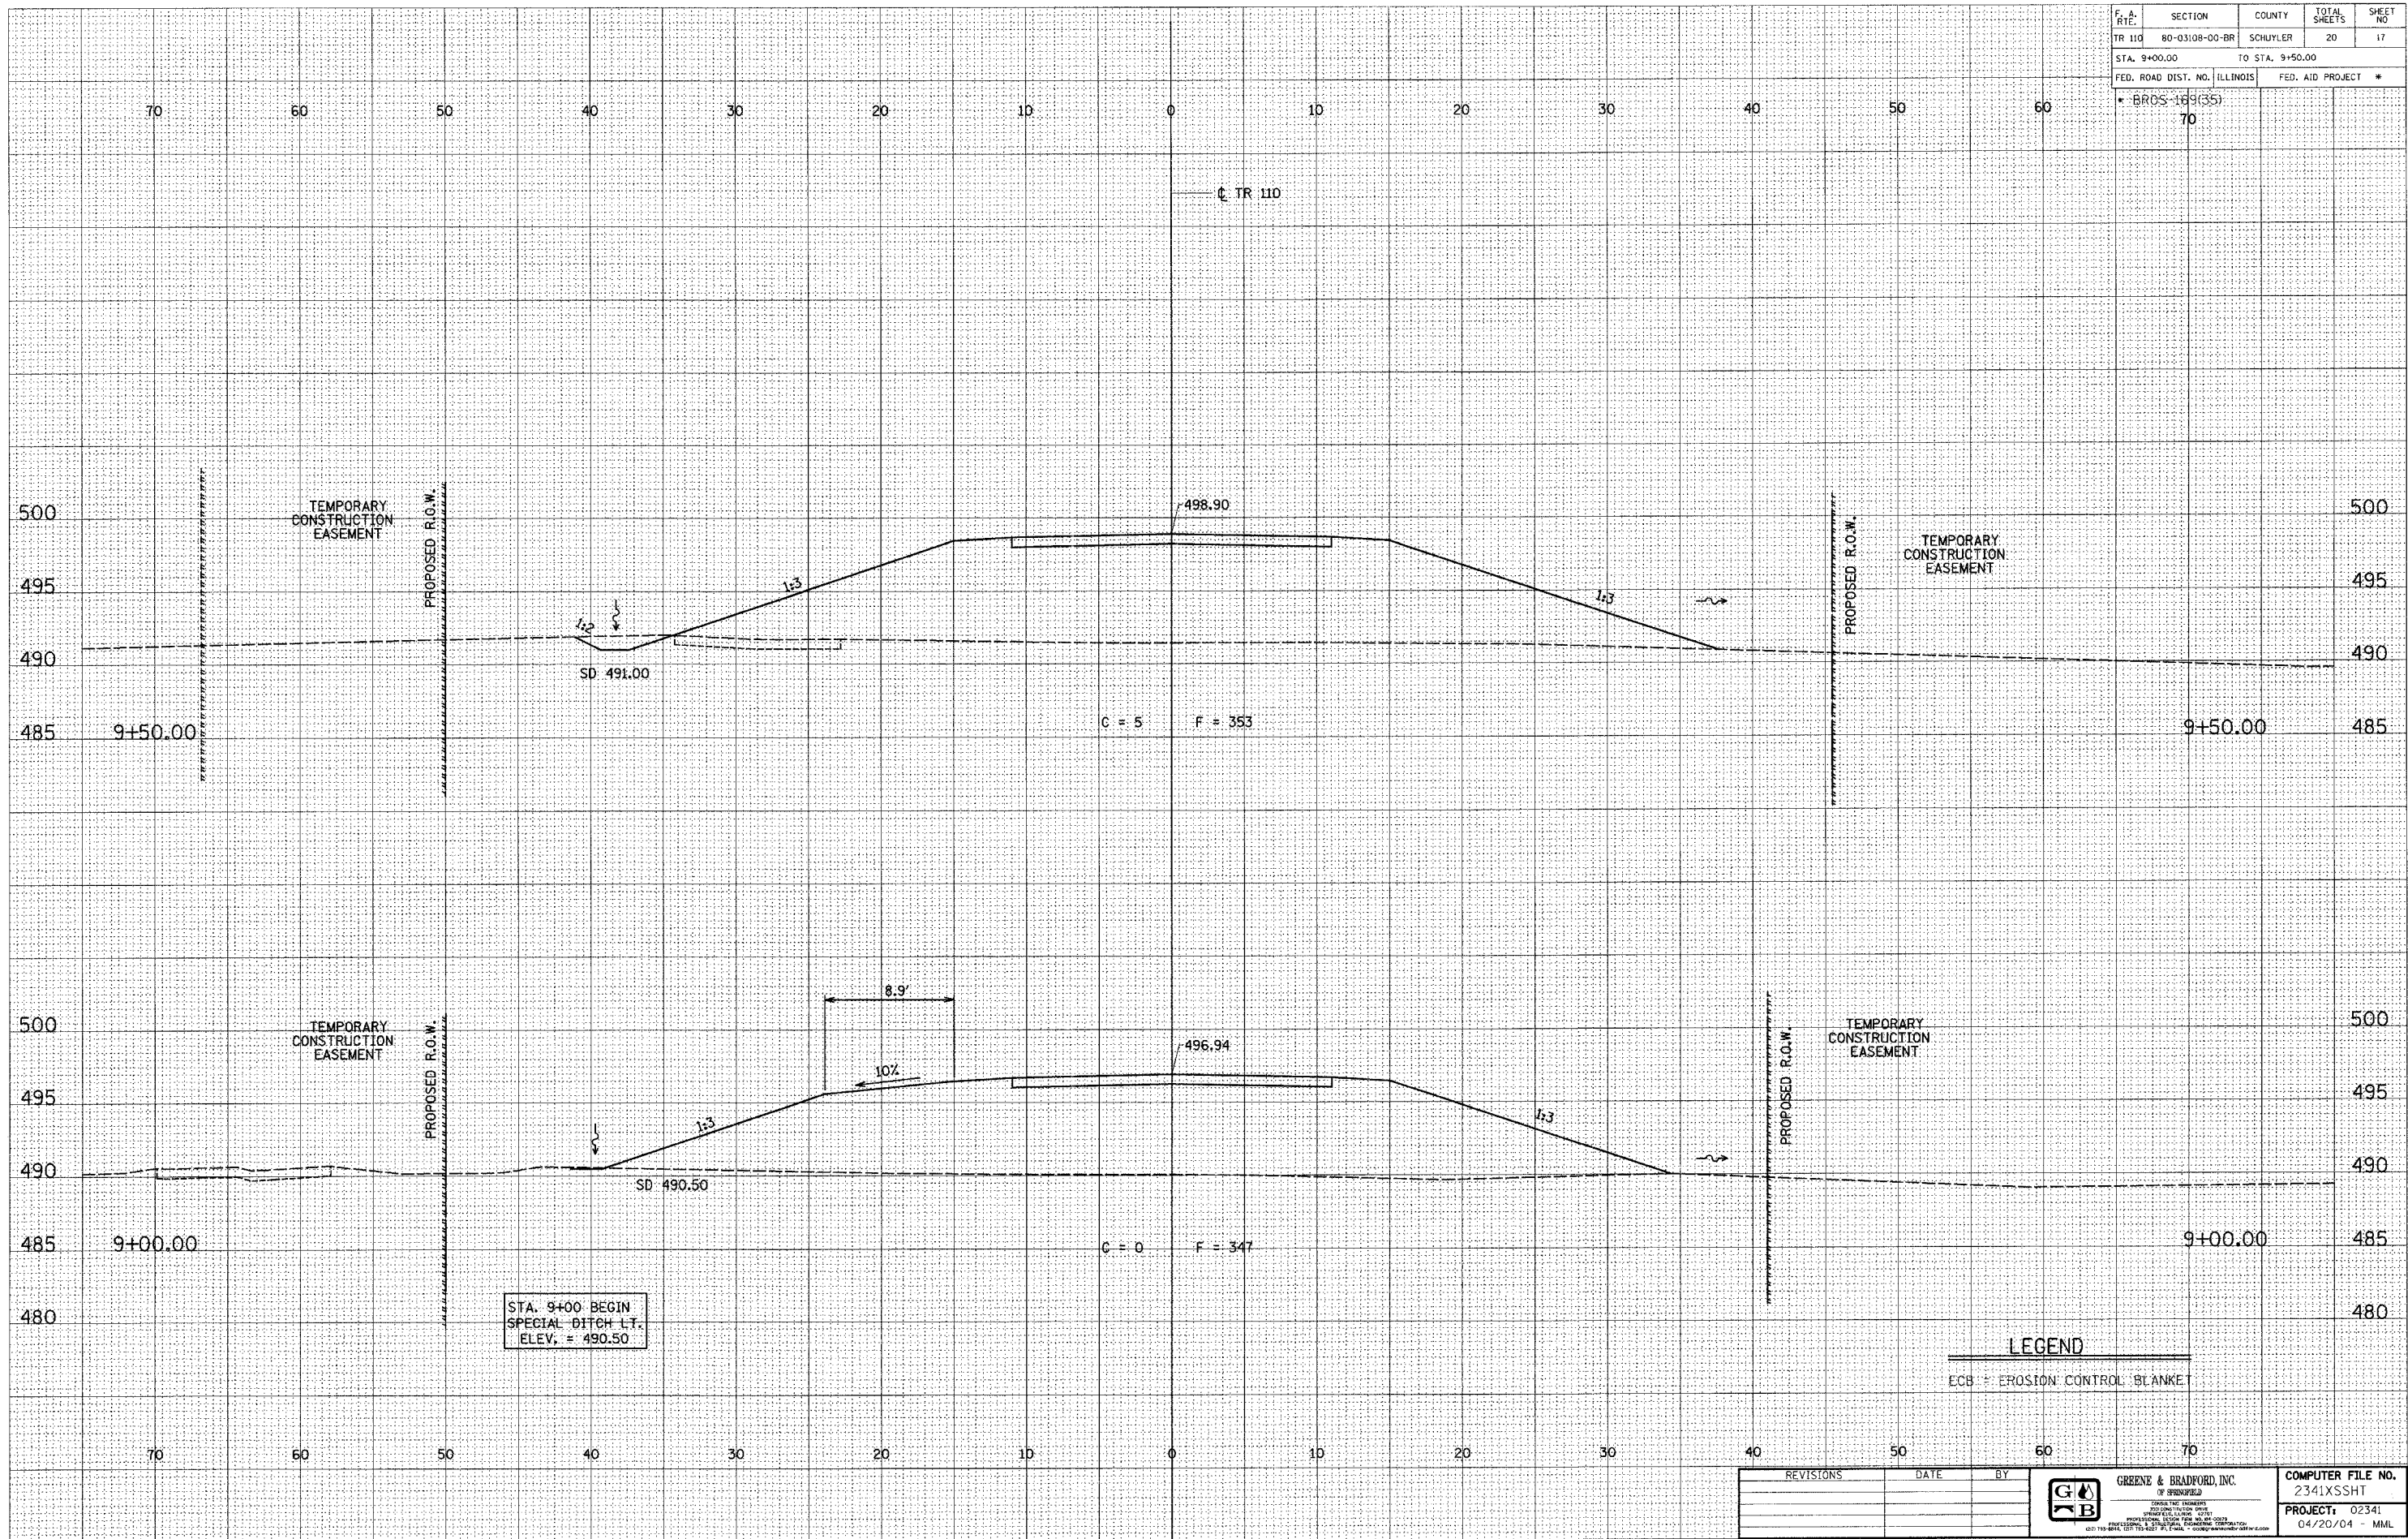

E-XSEC 1:1 8/25/98

**LEGEND**  
ECB = EROSION CONTROL BLANKET

REVISIONS	DATE	BY



COMPUTER FILE NO.  
2341XSSHT  
PROJECT: 02341  
04/20/04 - MML