

F. A. R.T.	SECTION	COUNTY	TOTAL SHEETS	SHEET NO.
TR 110	80-03108-00-BR	SCHUYLER	20	18
STA. 9+67.00		TO STA. 10+00.00		
FED. ROAD DIST. NO. ILLINOIS		FED. AID PROJECT #		
* BRGS-169(35)		70		


DESIGN		
INT.	DATE	REASON

DATE	BY

PLOTS & CHECKS			
INT.	DATE	NO.	REASON

DATE	BY

CHECKS		
INT.	DATE	REASON

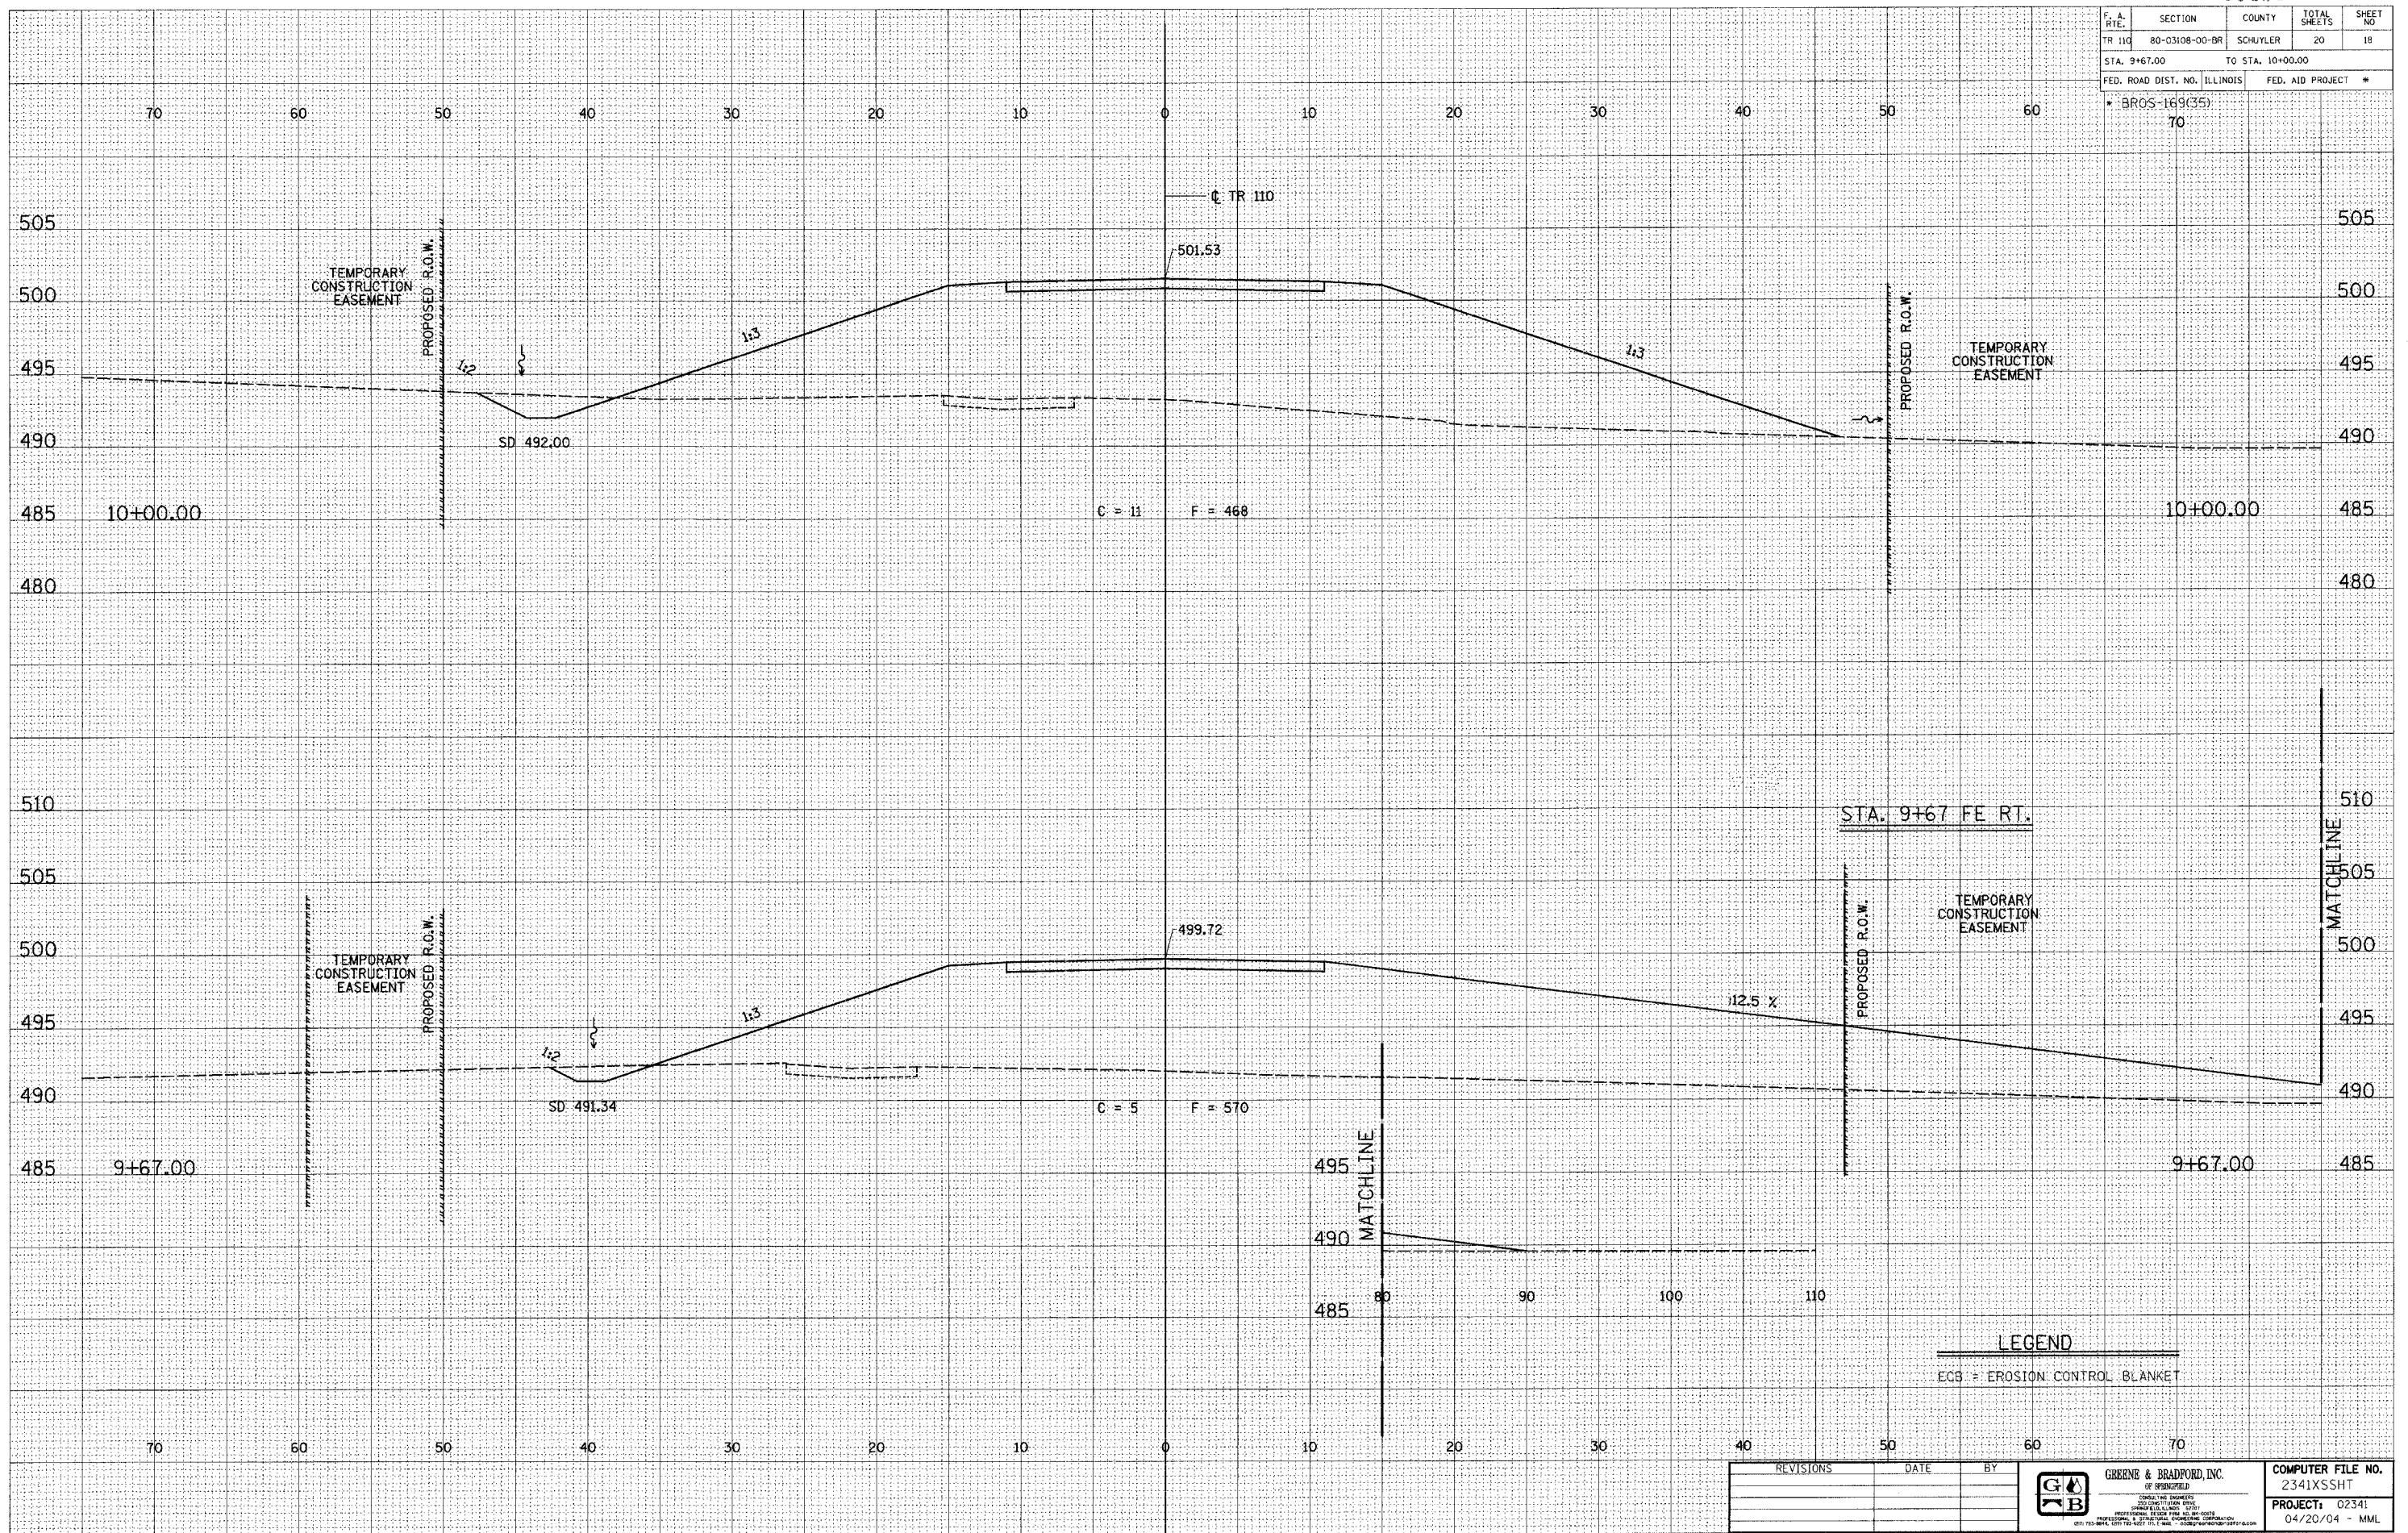

LEGEND
ECB = EROSION CONTROL BLANKET

REVISIONS	DATE	BY		GREENE & BRADFORD, INC. 2341XSSHT PROJECT: 02341 04/20/04 - MML