

F.A. SITE	SECTION	COUNTY	TOTAL SHEETS	SHEET NO
TR 110	80-03108-00-BR	SCHUYLER	20	19
STA. 10+50.00		TO STA. 11+00.00		
FED. ROAD DIST. NO. ILLINOIS		FED. AID PROJECT *		
* BR05-169(35)		70		


DESIGN		
INT.	DATE	REASON

DATE	BY	FINAL SURVEY	SURVEYED	PLOTTED	DATE	AREAS CHECKED

PLOTS & CHECKS			
INT.	DATE	NO.	REASON

DATE	BY	ORIGINAL SURVEY	SURVEYED	PLOTTED	DATE	AREAS CHECKED

CHECKS		
INT.	DATE	REASON

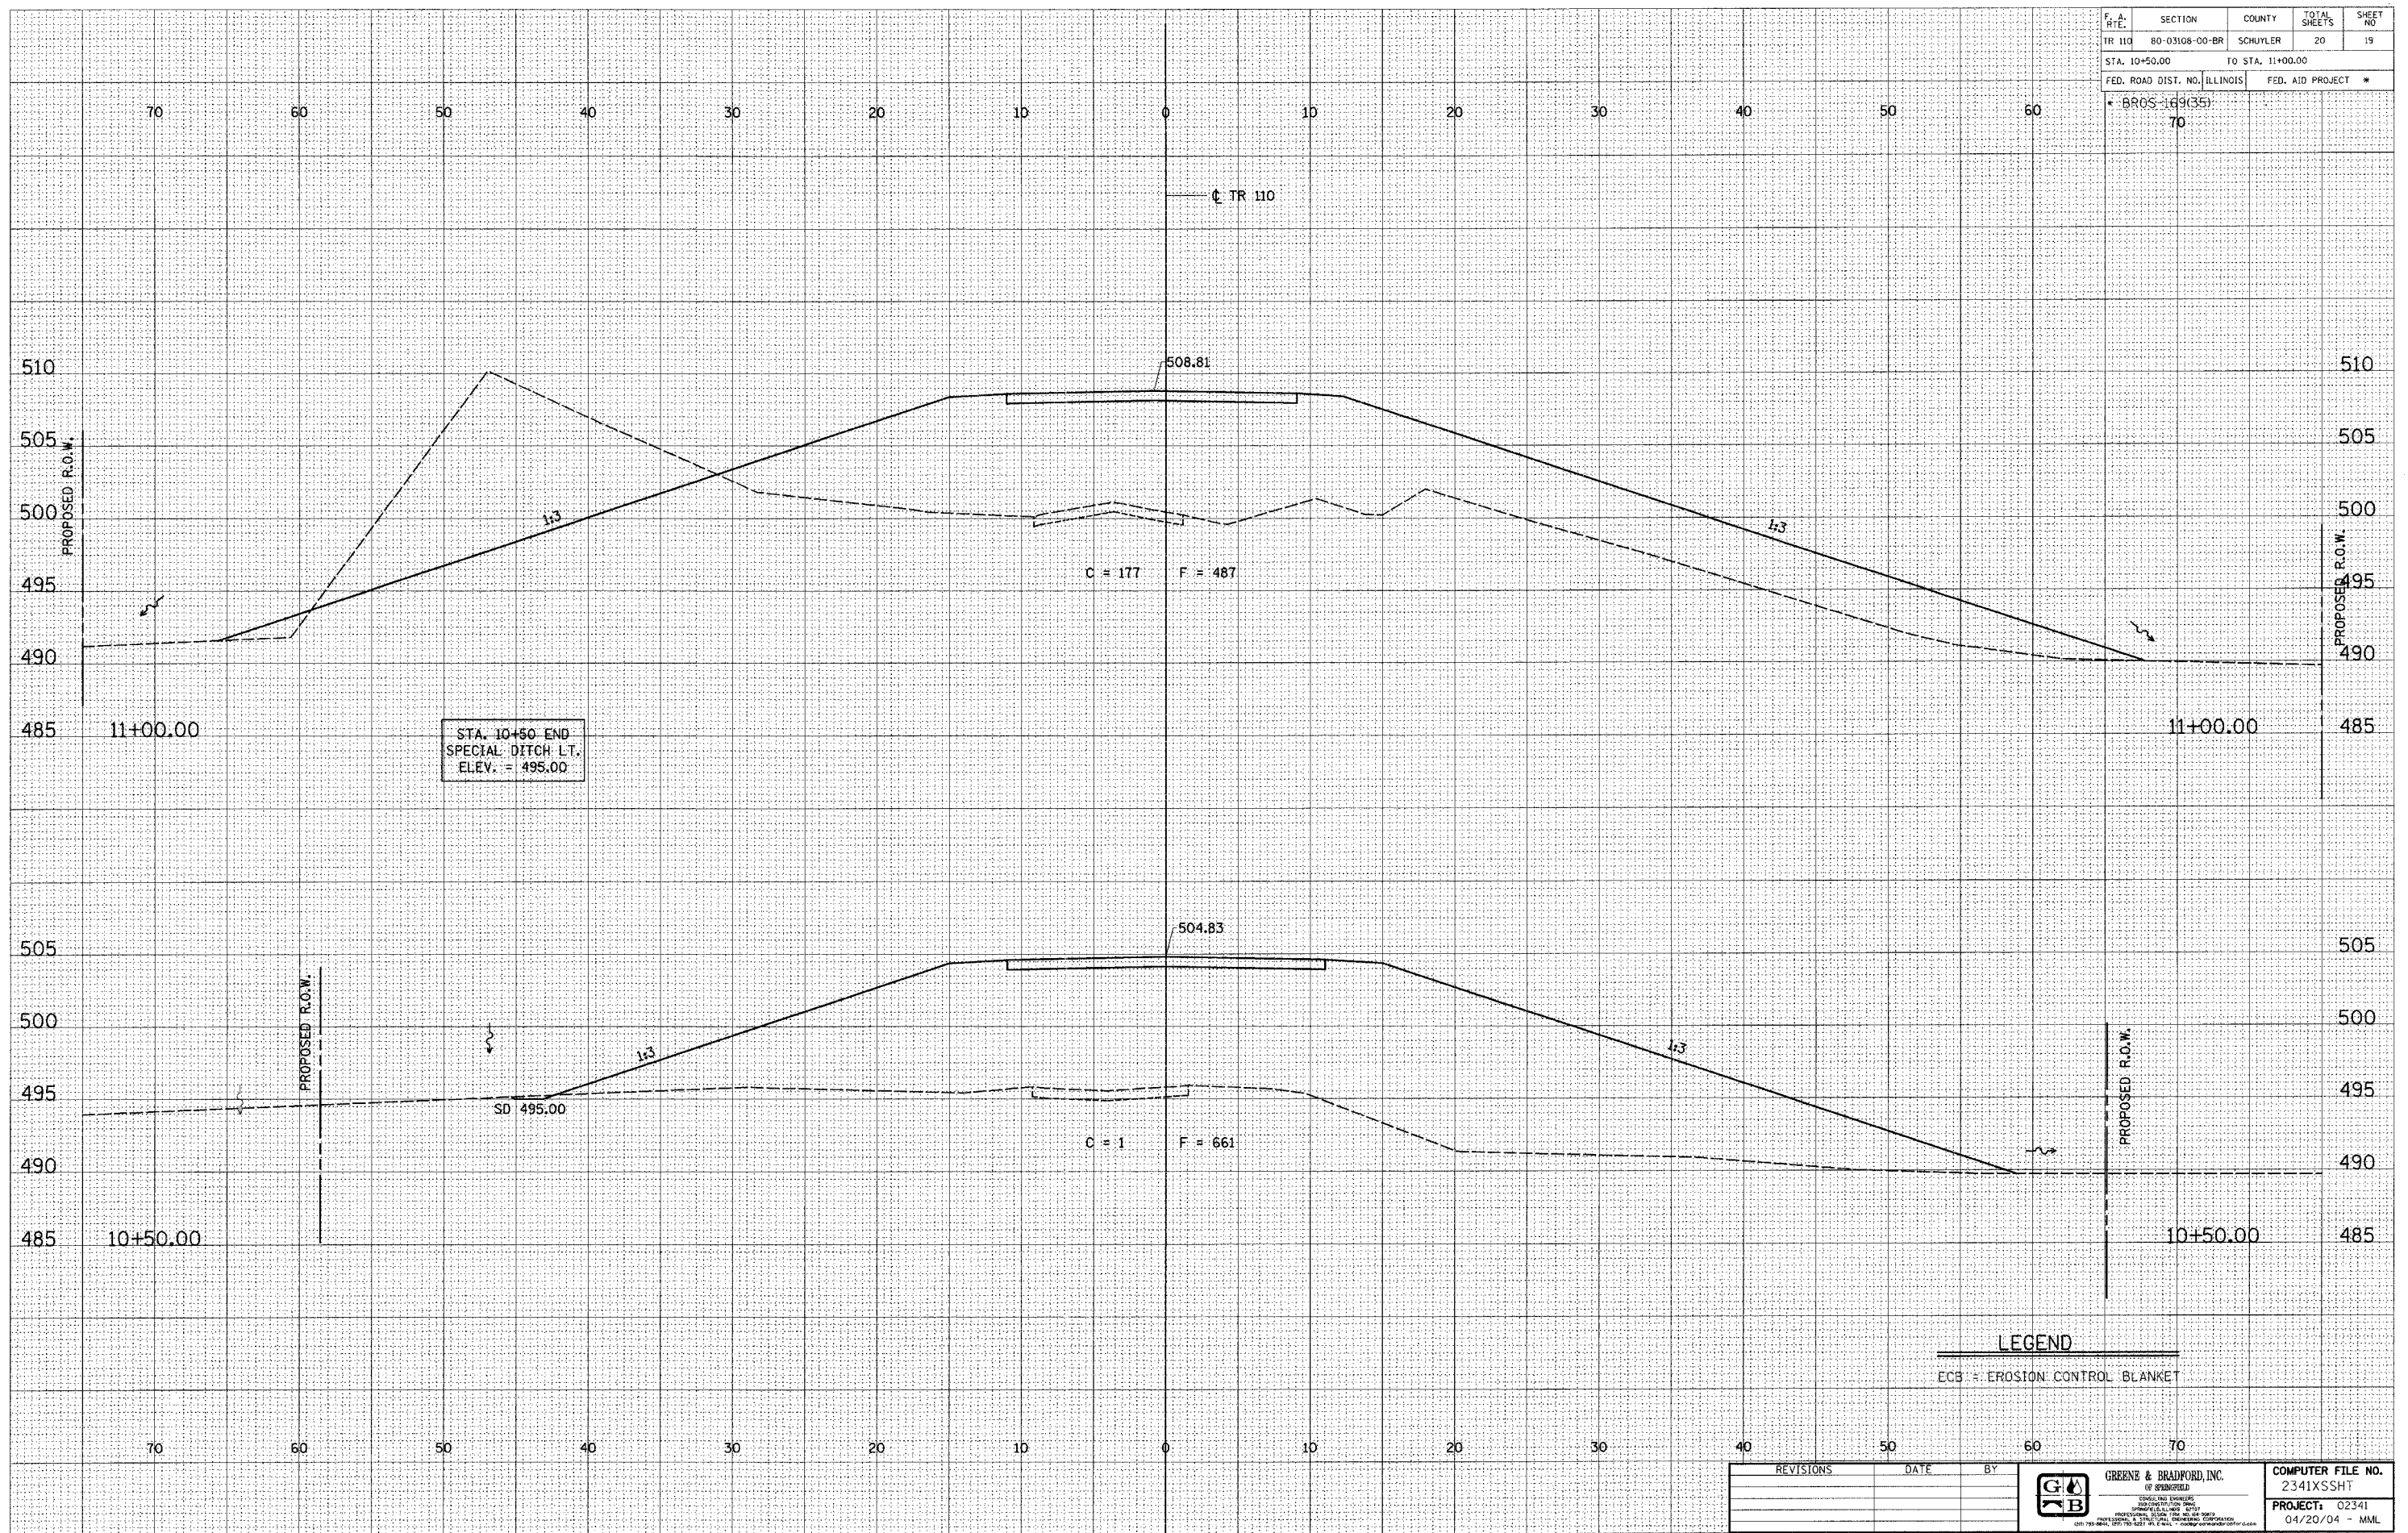

LEGEND
ECB = EROSION CONTROL BLANKET

REVISIONS	DATE	BY



COMPUTER FILE NO.
2341XSSHT
PROJECT: 02341
04/20/04 - MML