
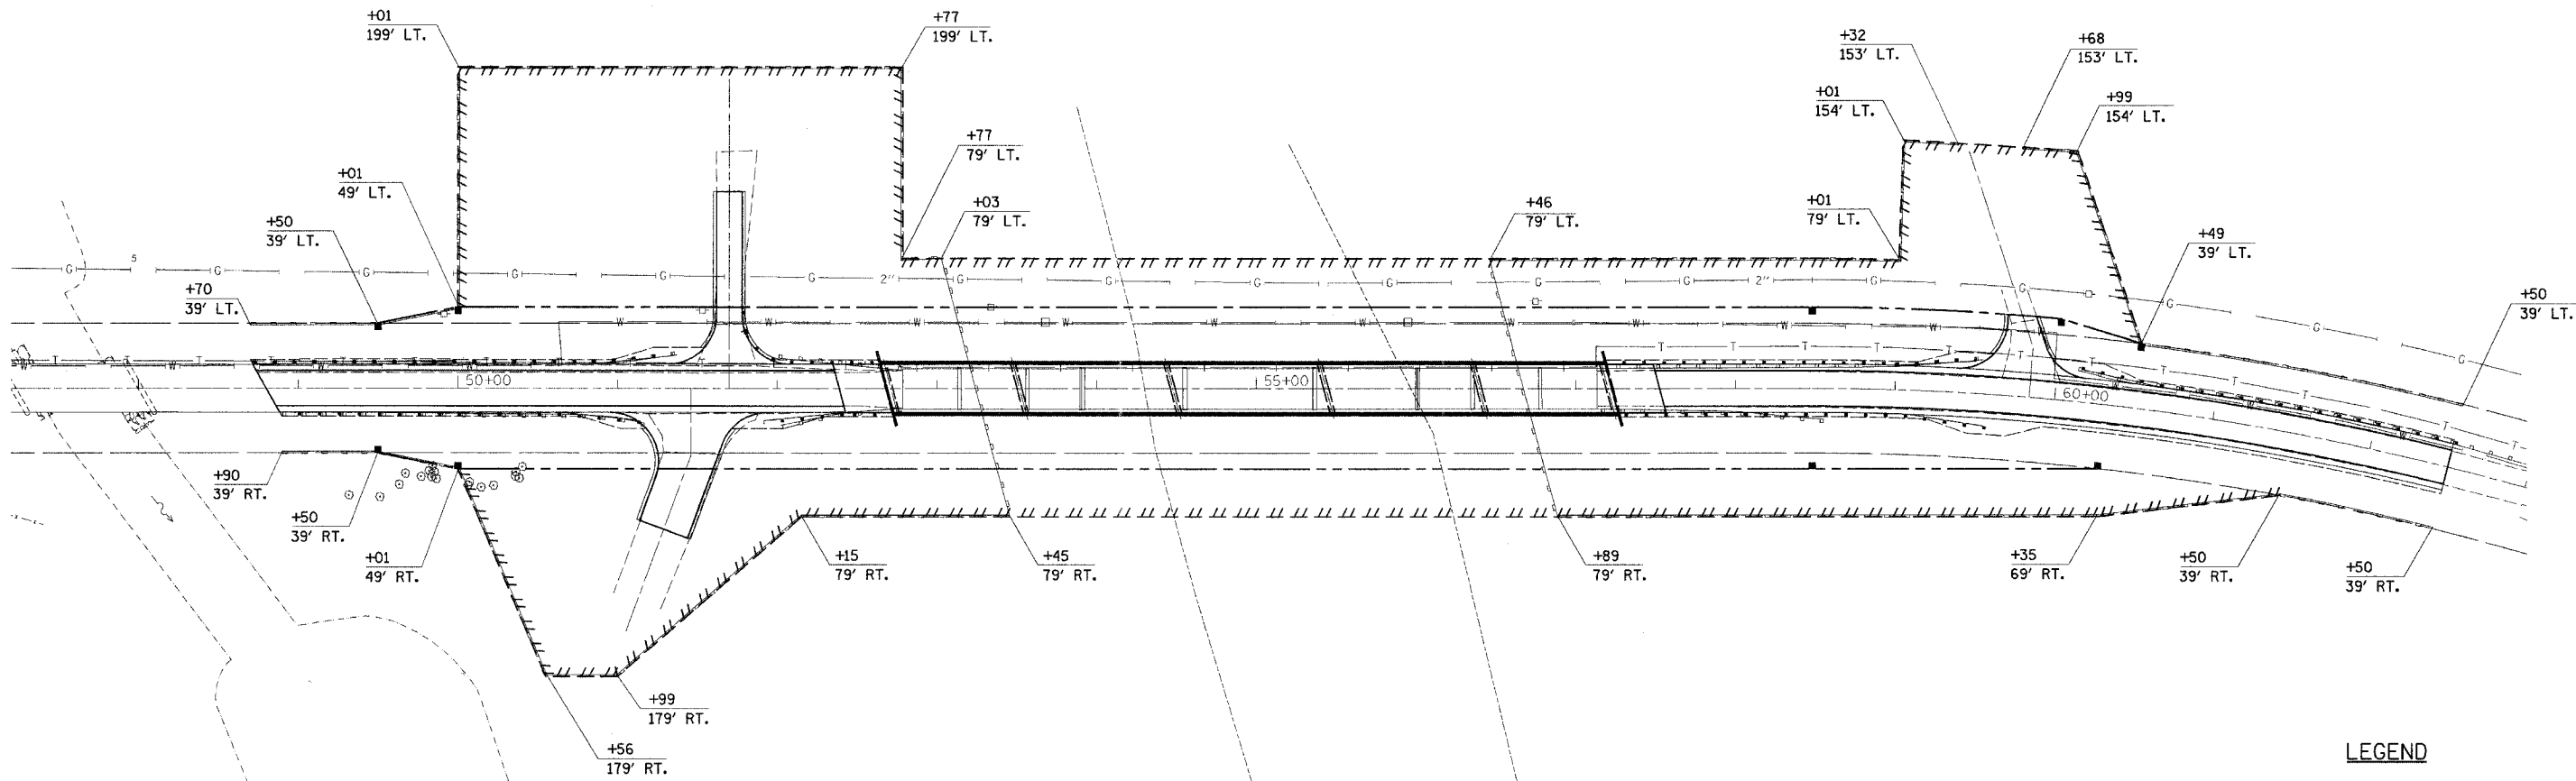


F.A.S. RTE.	SECTION	COUNTY	TOTAL SHEETS	SHEET NO.
583	****	SCHUYLER	56	17

STA. TO STA.

FED. ROAD DIST. NO. ILLINOIS FED. AID PROJECT \*\*

\*\*\*\* SECTION 02-00067-00-BR  
\*\* BRS-583(111)

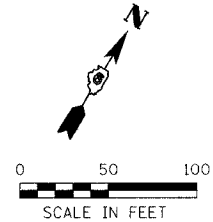

**LEGEND**

----- PERIMETER EROSION BARRIER

PLOT DATE = 5/9/06  
FILE NAME = 051115  
DESIGNER = J. BOYD  
OPERATOR = J. BOYD

REVISIONS	
NAME	DATE

ILLINOIS DEPARTMENT OF TRANSPORTATION  
**EROSION CONTROL PLAN**

FAS 583 (CH5) OVER LAMOINE RIVER  
SECTION 02-00067-00-BR  
SCHUYLER COUNTY

SCALE: VERT. \_\_\_\_\_  
HORIZ. \_\_\_\_\_  
DATE 5/9/06

DRAWN BY SUTHEARD  
CHECKED BY BOTT  
COMPUTER FILE NO. 02157R  
PROJECT 02157  
5/12/06-MDS



**GREENE & BRADFORD, INC.**  
OF SPRINGFIELD  
CONSULTING ENGINEERS  
1001 N. WASHINGTON ST., SUITE 200  
SPRINGFIELD, ILLINOIS 62761-1001  
TEL: 217-223-1100 FAX: 217-223-1101  
WWW.GREENE-AND-BRADFORD.COM

**EROSION CONTROL PLAN**