


CONTRACT NO. 94785

F.A.I. RTE.	SECTION	COUNTY	TOTAL SHEETS	SHEET NO.
•	(25-4 HB-1)B	EFFINGHAM	67	47
STA.		TO STA.		
FED. ROAD DIST. NO.	ILLINOIS	FED. AID PROJECT		

• FAI RTE. 57/70

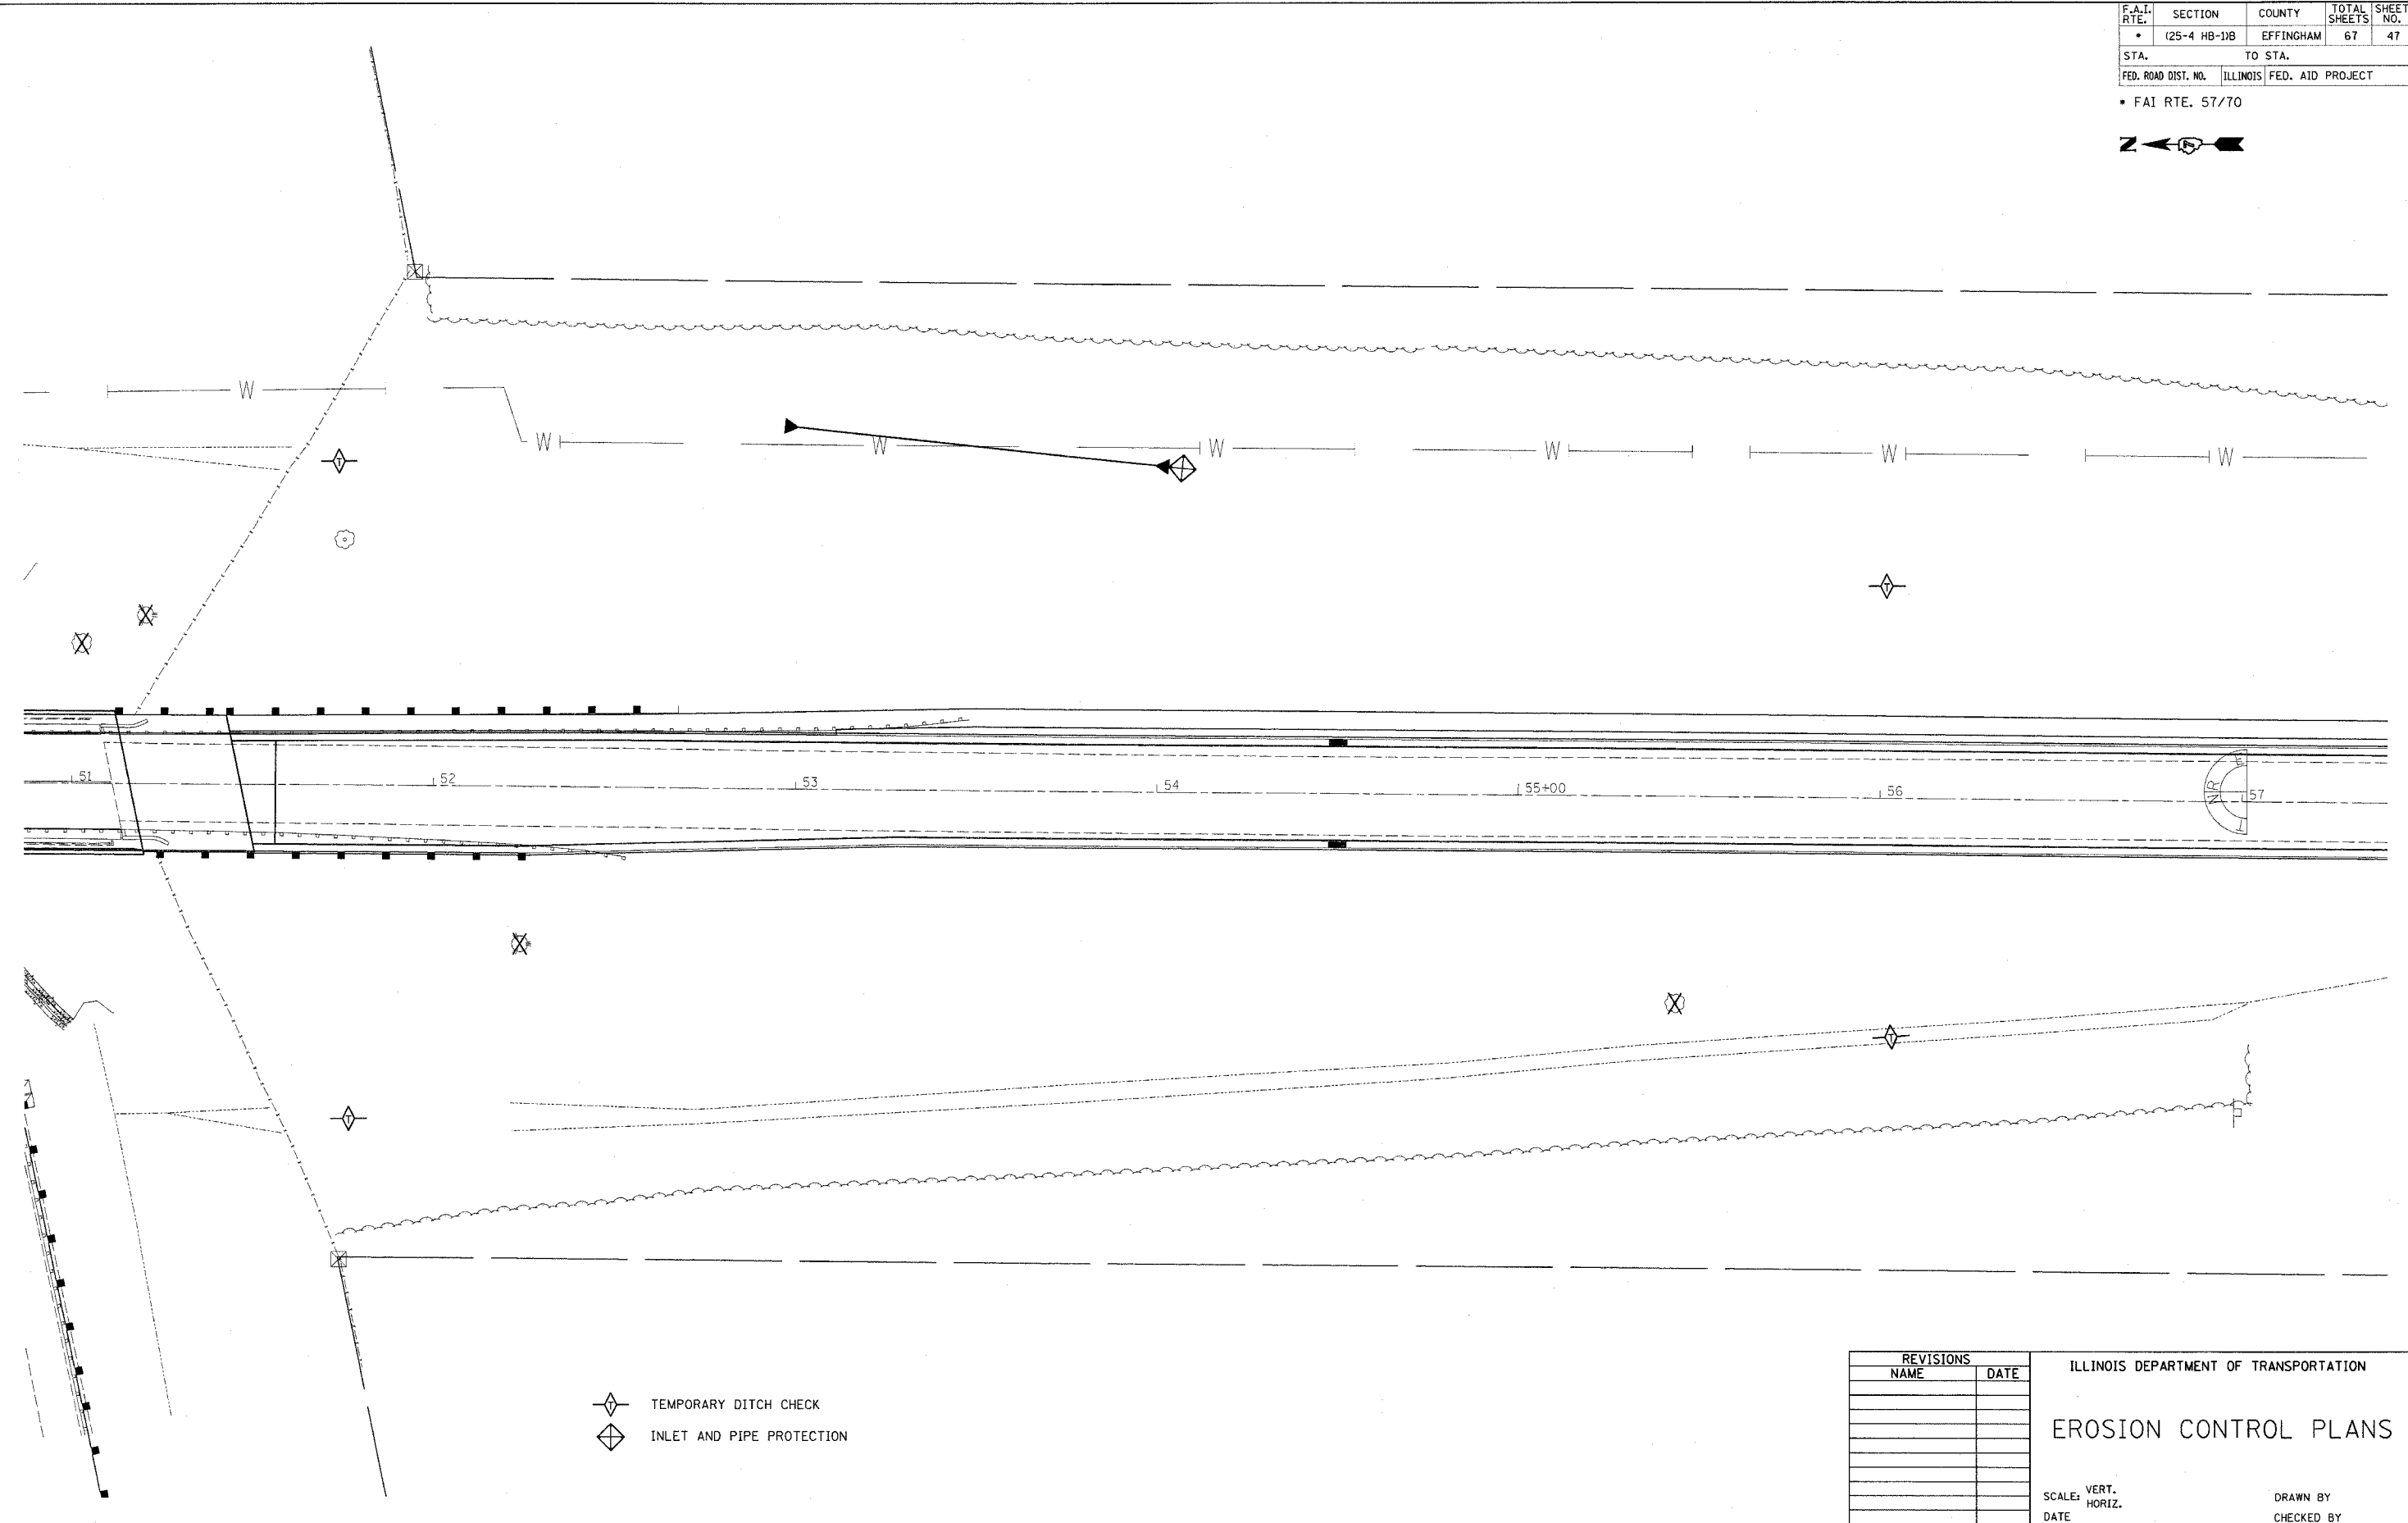

PLOT DATE = 8/24/2006  
 FILE NAME = 061515  
 PLOT SCALE = #SCALE#  
 USER NAME = district

- ◇ TEMPORARY DITCH CHECK
- ◇ INLET AND PIPE PROTECTION

REVISIONS	
NAME	DATE

ILLINOIS DEPARTMENT OF TRANSPORTATION

**EROSION CONTROL PLANS**

SCALE: VERT. \_\_\_\_\_  
 HORIZ. \_\_\_\_\_

DATE \_\_\_\_\_

DRAWN BY \_\_\_\_\_  
 CHECKED BY \_\_\_\_\_