



F.A.I. RTE.	SECTION	COUNTY	TOTAL SHEETS	SHEET NO.
80/94	*	COOK	231	76
STA. 2+967.681		TO STA. 3+100.00		
FED. ROAD DIST. NO. 1		ILLINOIS FED. AID PROJECT		
*(0203.1 & 0304) R-6		CONTRACT # 62105		

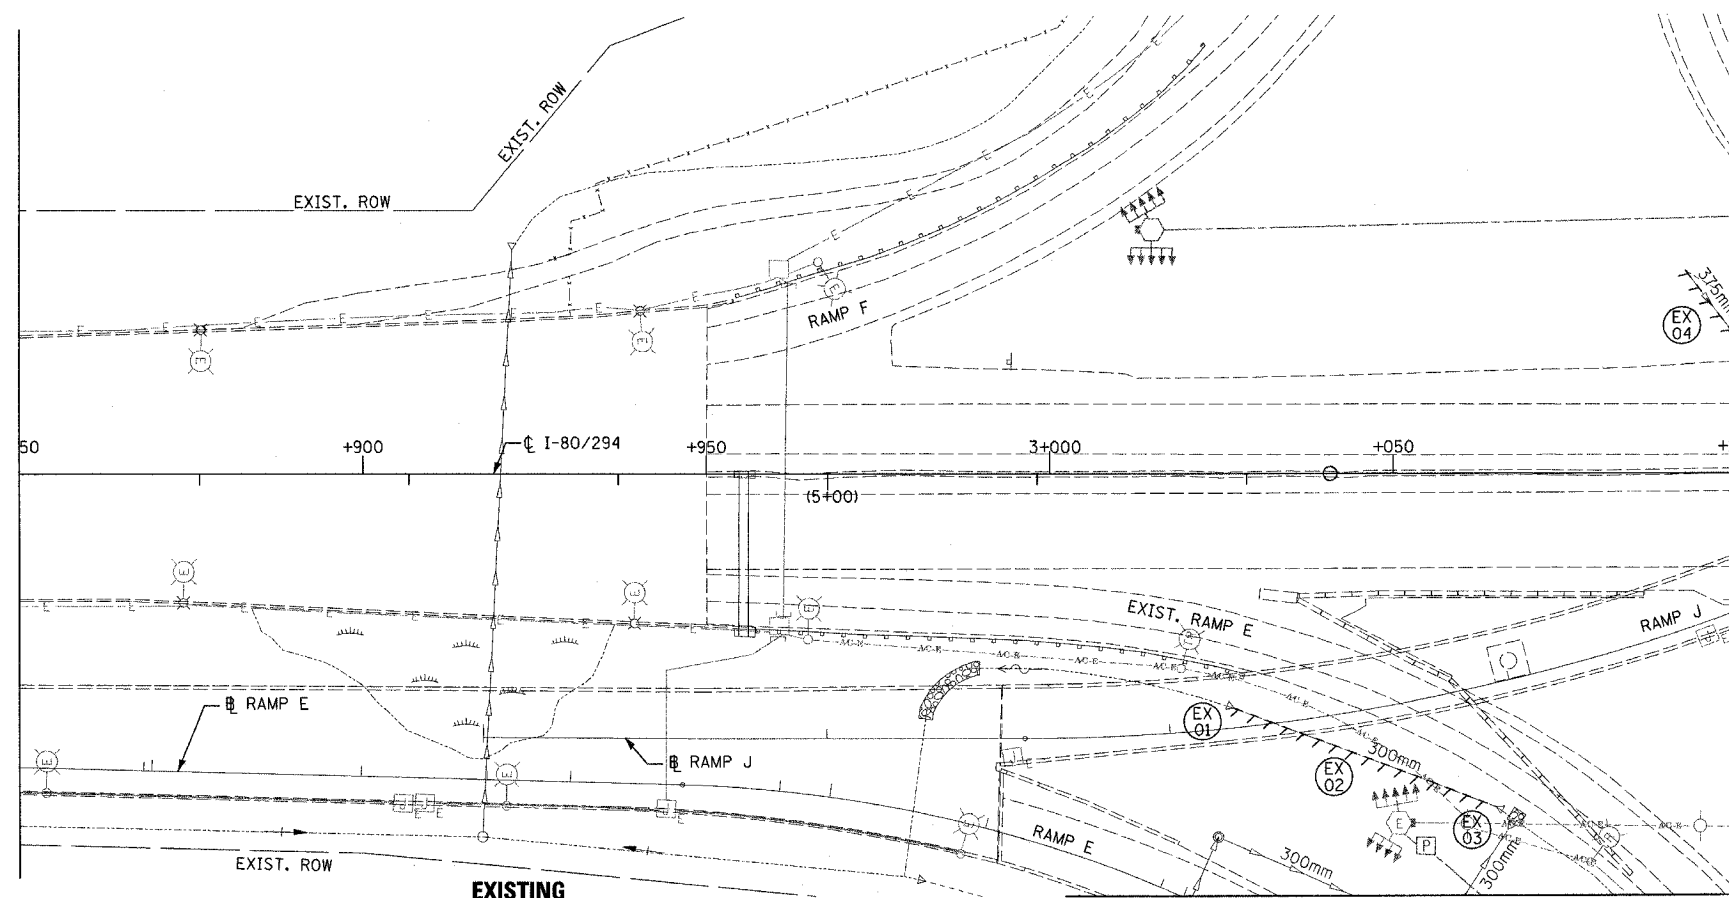


**EXISTING LEGEND**

- STORM SEWER REMOVAL
- (EX XX) EXISTING DRAINAGE FEATURE
- EXISTING MANHOLE
- EXISTING CATCH BASIN
- EXISTING INLET
- ◁ EXISTING END SECTION
- EXISTING STORM SEWER
- - - EXISTING CULVERT
- ~ STORM SEWERS TO BE GROUTED
- - - EXISTING SLOTTED DRAIN


 


MATCHLINE 3+100 SEE SHEET DU-2

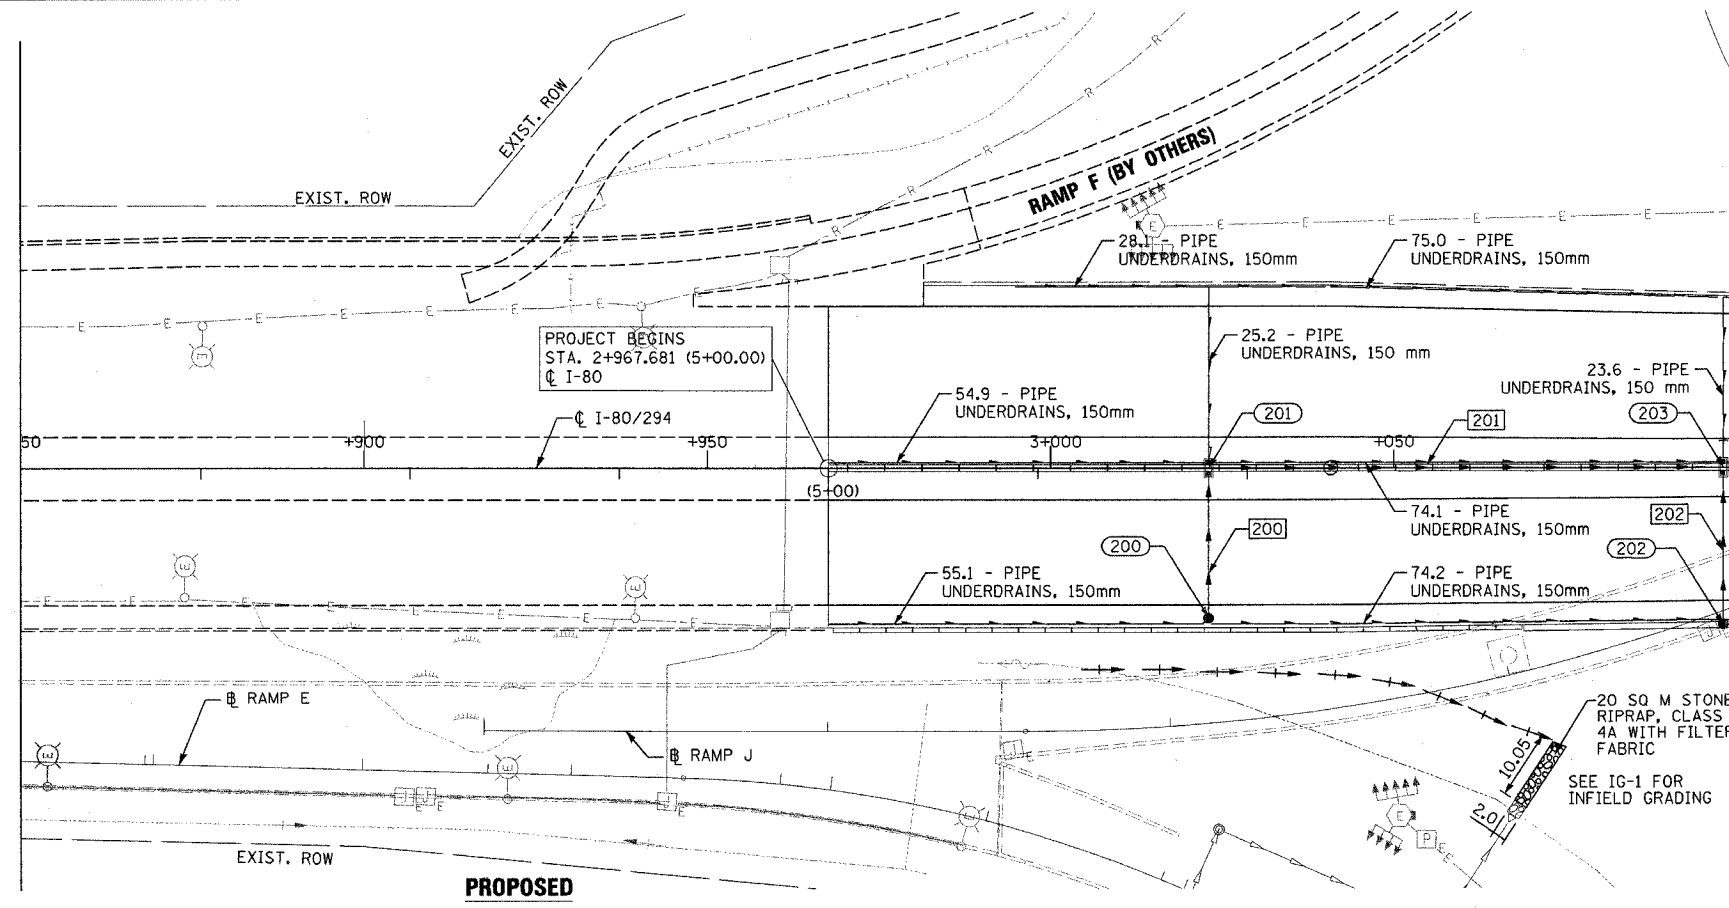

**PROPOSED LEGEND**

- (XXX) PROPOSED DRAINAGE STRUCTURE
- (XXX) PROPOSED STORM SEWER
- ▨ PROPOSED RIPRAP, CLASS 4A
- PROPOSED DR STR T1 SP 2T20F&G
- PROPOSED DR STR T2 SP 2T22F&G
- PROPOSED CATCH BASIN
- PROPOSED MANHOLE
- ◁ PROPOSED END SECTION
- PROPOSED SLOTTED DRAIN
- PROPOSED PIPE UNDERDRAINS, 150 mm
- PROPOSED DITCH
- [A] FRAMES AND GRATES TO BE ADJUSTED

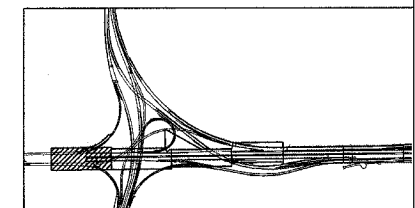 

REVISIONS	
NAME	DATE

ILLINOIS DEPARTMENT OF TRANSPORTATION  
F.A.I. ROUTE 80/94 (INTERSTATE 80/294)  
EXISTING AND PROPOSED DRAINAGE PLAN  
STA. 2+850.00 TO STA. 3+100.00  
DATE: JULY 18, 2005  
DRAWN BY: JWM  
CHECKED BY: RCH  
**McDonough Associates Inc.**  
Engineers / Architects

MATCHLINE 3+100 SEE SHEET DU-2