


| | | | | |
|---------------------|----------|------------------|--------------|-----------|
| F.A.I. RTE. | SECTION | COUNTY | TOTAL SHEETS | SHEET NO. |
| 57 | 99-1-N | WILL | 52 | 19 |
| STA. | | TO STA. | | |
| FED. ROAD DIST. NO. | ILLINOIS | FED. AID PROJECT | | |

CONTRACT NO. 62834

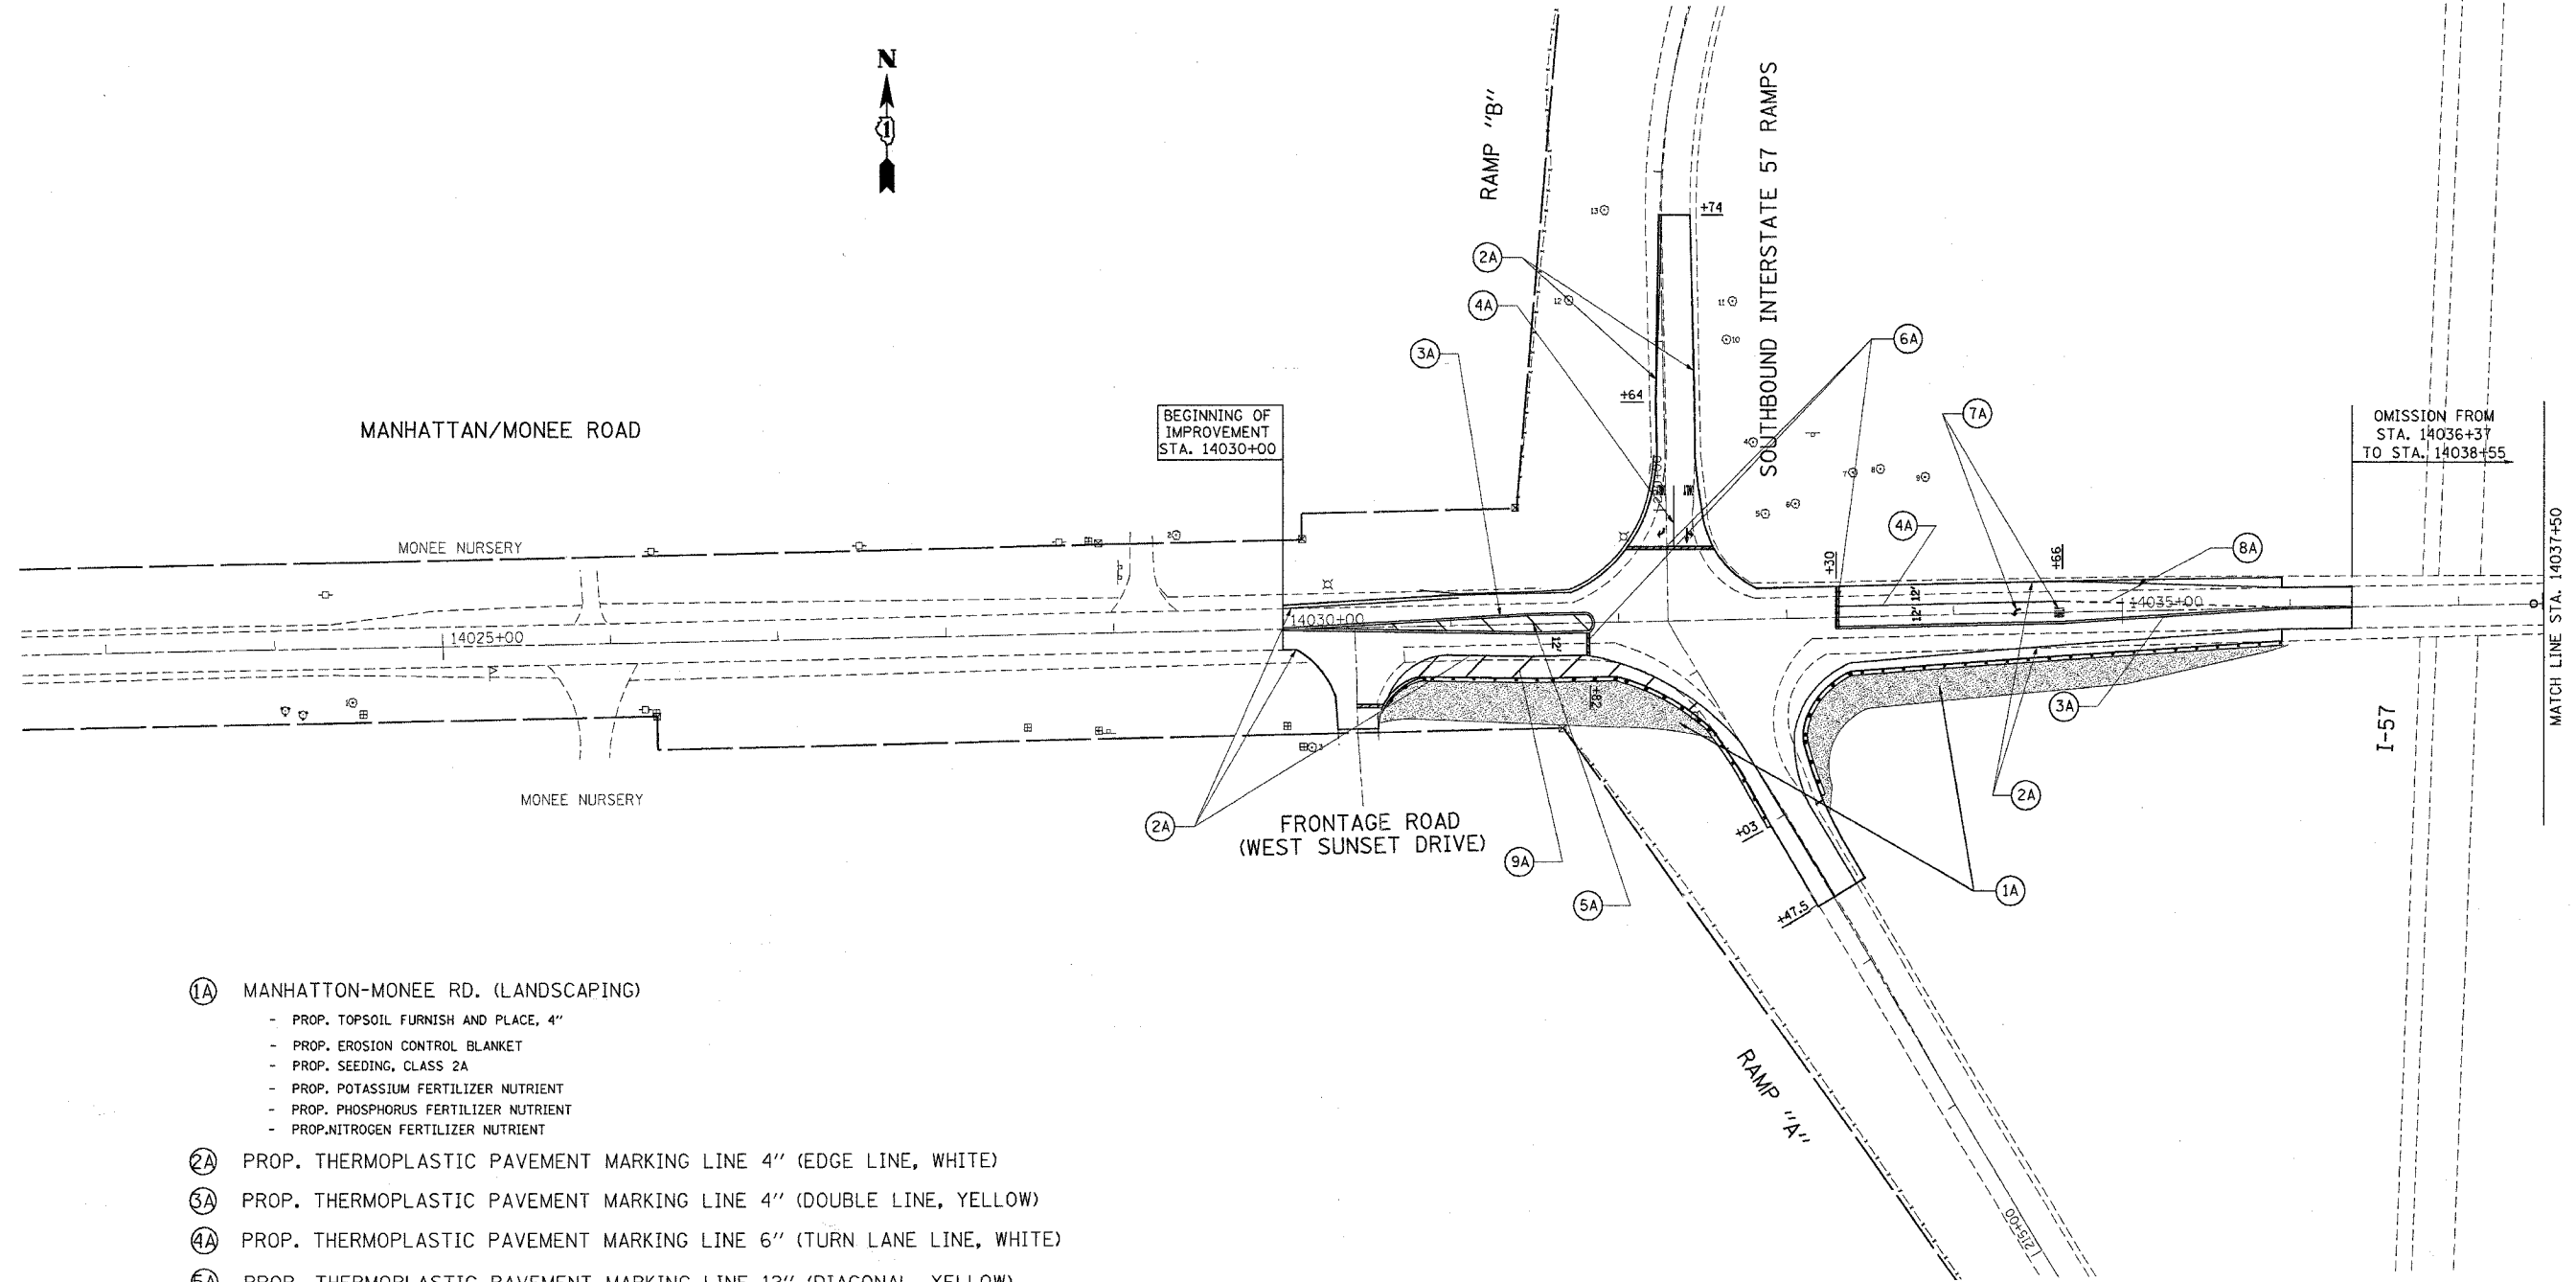

- ①A MANHATTAN-MONEE RD. (LANDSCAPING)
 - PROP. TOPSOIL FURNISH AND PLACE, 4"
 - PROP. EROSION CONTROL BLANKET
 - PROP. SEEDING, CLASS 2A
 - PROP. POTASSIUM FERTILIZER NUTRIENT
 - PROP. PHOSPHORUS FERTILIZER NUTRIENT
 - PROP. NITROGEN FERTILIZER NUTRIENT
- ②A PROP. THERMOPLASTIC PAVEMENT MARKING LINE 4" (EDGE LINE, WHITE)
- ③A PROP. THERMOPLASTIC PAVEMENT MARKING LINE 4" (DOUBLE LINE, YELLOW)
- ④A PROP. THERMOPLASTIC PAVEMENT MARKING LINE 6" (TURN LANE LINE, WHITE)
- ⑤A PROP. THERMOPLASTIC PAVEMENT MARKING LINE 12" (DIAGONAL, YELLOW)
- ⑥A PROP. THERMOPLASTIC PAVEMENT MARKING LINE 24" (STOP BAR, WHITE)
- ⑦A PROP. THERMOPLASTIC PAVEMENT MARKING LETTER AND SYMBOLS (WHITE)
- ⑧A PROP. THERMOPLASTIC PAVEMENT MARKING LINE 6" (DOTTED LINE, WHITE)
- ⑨A PROP. THERMOPLASTIC PAVEMENT MARKING LINE 12" (DIAGONAL, WHITE)

PLOT DATE = 9/28/2005
 FILE NAME = c:\p\projects\1403598\1403598\1403598.dwg
 PLOT SCALE = 1/8" = 1' / IN.
 REFERENCE = SHEET#

| REVISIONS | |
|-----------|------|
| NAME | DATE |
| | |
| | |
| | |
| | |
| | |
| | |
| | |
| | |
| | |
| | |

ILLINOIS DEPARTMENT OF TRANSPORTATION

FAI 57/ I-57

MANHATTAN-MONEE ROAD

PROPOSED PAVEMENT MARKING AND LANDSCAPING PLAN

SCALE: VERT. 1"=50'
HORIZ. 1"=50'

DATE _____ DRAWN BY _____
CHECKED BY _____