


F.A.I. RTE.	SECTION	COUNTY	TOTAL SHEETS	SHEET NO.
57	99-1-N	WILL	52	20
STA.		TO STA.		
FED. ROAD DIST. NO.		ILLINOIS FED. AID PROJECT		

CONTRACT NO. 62834

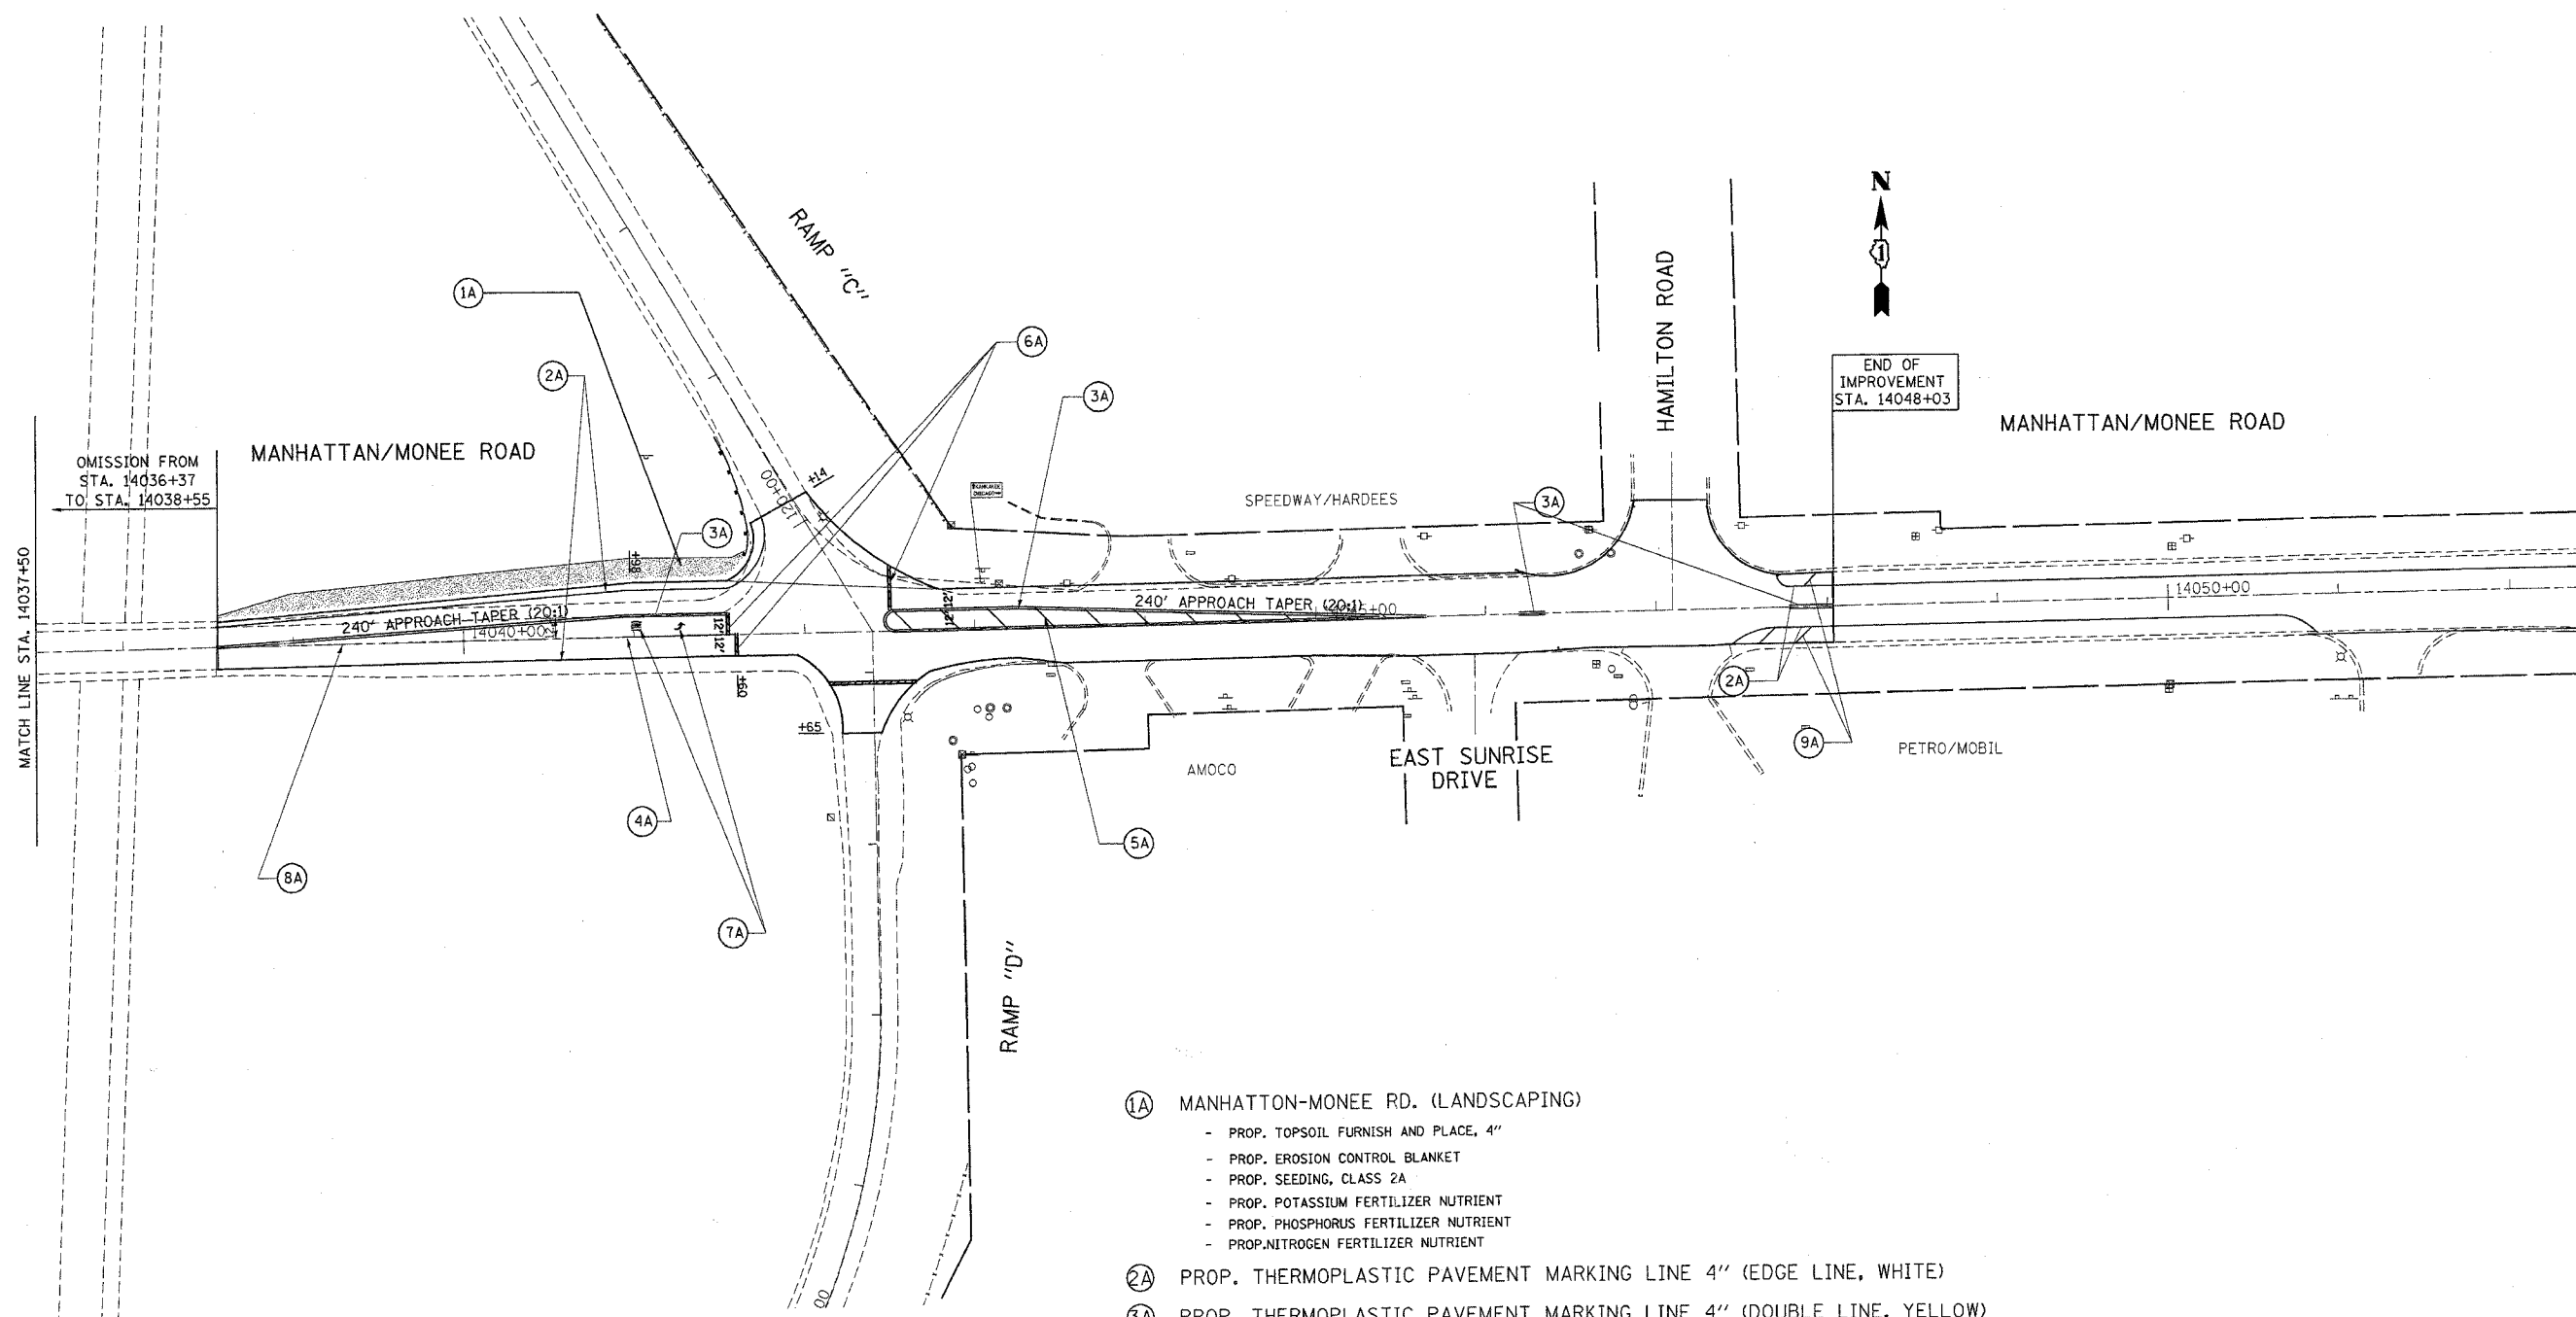

- ①A MANHATTAN-MONEE RD. (LANDSCAPING)
  - PROP. TOPSOIL FURNISH AND PLACE, 4"
  - PROP. EROSION CONTROL BLANKET
  - PROP. SEEDING, CLASS 2A
  - PROP. POTASSIUM FERTILIZER NUTRIENT
  - PROP. PHOSPHORUS FERTILIZER NUTRIENT
  - PROP. NITROGEN FERTILIZER NUTRIENT
- ②A PROP. THERMOPLASTIC PAVEMENT MARKING LINE 4" (EDGE LINE, WHITE)
- ③A PROP. THERMOPLASTIC PAVEMENT MARKING LINE 4" (DOUBLE LINE, YELLOW)
- ④A PROP. THERMOPLASTIC PAVEMENT MARKING LINE 6" (TURN LANE LINE, WHITE)
- ⑤A PROP. THERMOPLASTIC PAVEMENT MARKING LINE 12" (DIAGONAL, YELLOW)
- ⑥A PROP. THERMOPLASTIC PAVEMENT MARKING LINE 24" (STOP BAR, WHITE)
- ⑦A PROP. THERMOPLASTIC PAVEMENT MARKING LETTER AND SYMBOLS (WHITE)
- ⑧A PROP. THERMOPLASTIC PAVEMENT MARKING LINE 6" (DOTTED LINE, WHITE)
- ⑨A PROP. THERMOPLASTIC PAVEMENT MARKING LINE 12" (DIAGONAL, WHITE)

PLOT DATE = 9/20/2005  
 FILE NAME = c:\projects\m20\1403684\1403684.dwg  
 PLOT SCALE = 1/8" = 1' IN.  
 REFERENCE = #REF#

REVISIONS	
NAME	DATE

ILLINOIS DEPARTMENT OF TRANSPORTATION  
 FAI 57/ I-57  
 @ MANHATTAN-MONEE ROAD  
 PROPOSED PAVEMENT MARKING  
 AND LANDSCAPING PLAN  
 SCALE: VERT. 1"=50'  
 HORIZ. 1"=50'  
 DATE \_\_\_\_\_ DRAWN BY \_\_\_\_\_  
 CHECKED BY \_\_\_\_\_