


F.A.S. RTE.	SECTION	COUNTY	TOTAL SHEETS	SHEET NO.
203	9BR-4	ROCK ISLAND	21	10
STA.		TO STA.		
FED. ROAD DIST. NO.		ILLINOIS	FED. AID PROJECT	

EROSION CONTROL SHEETS

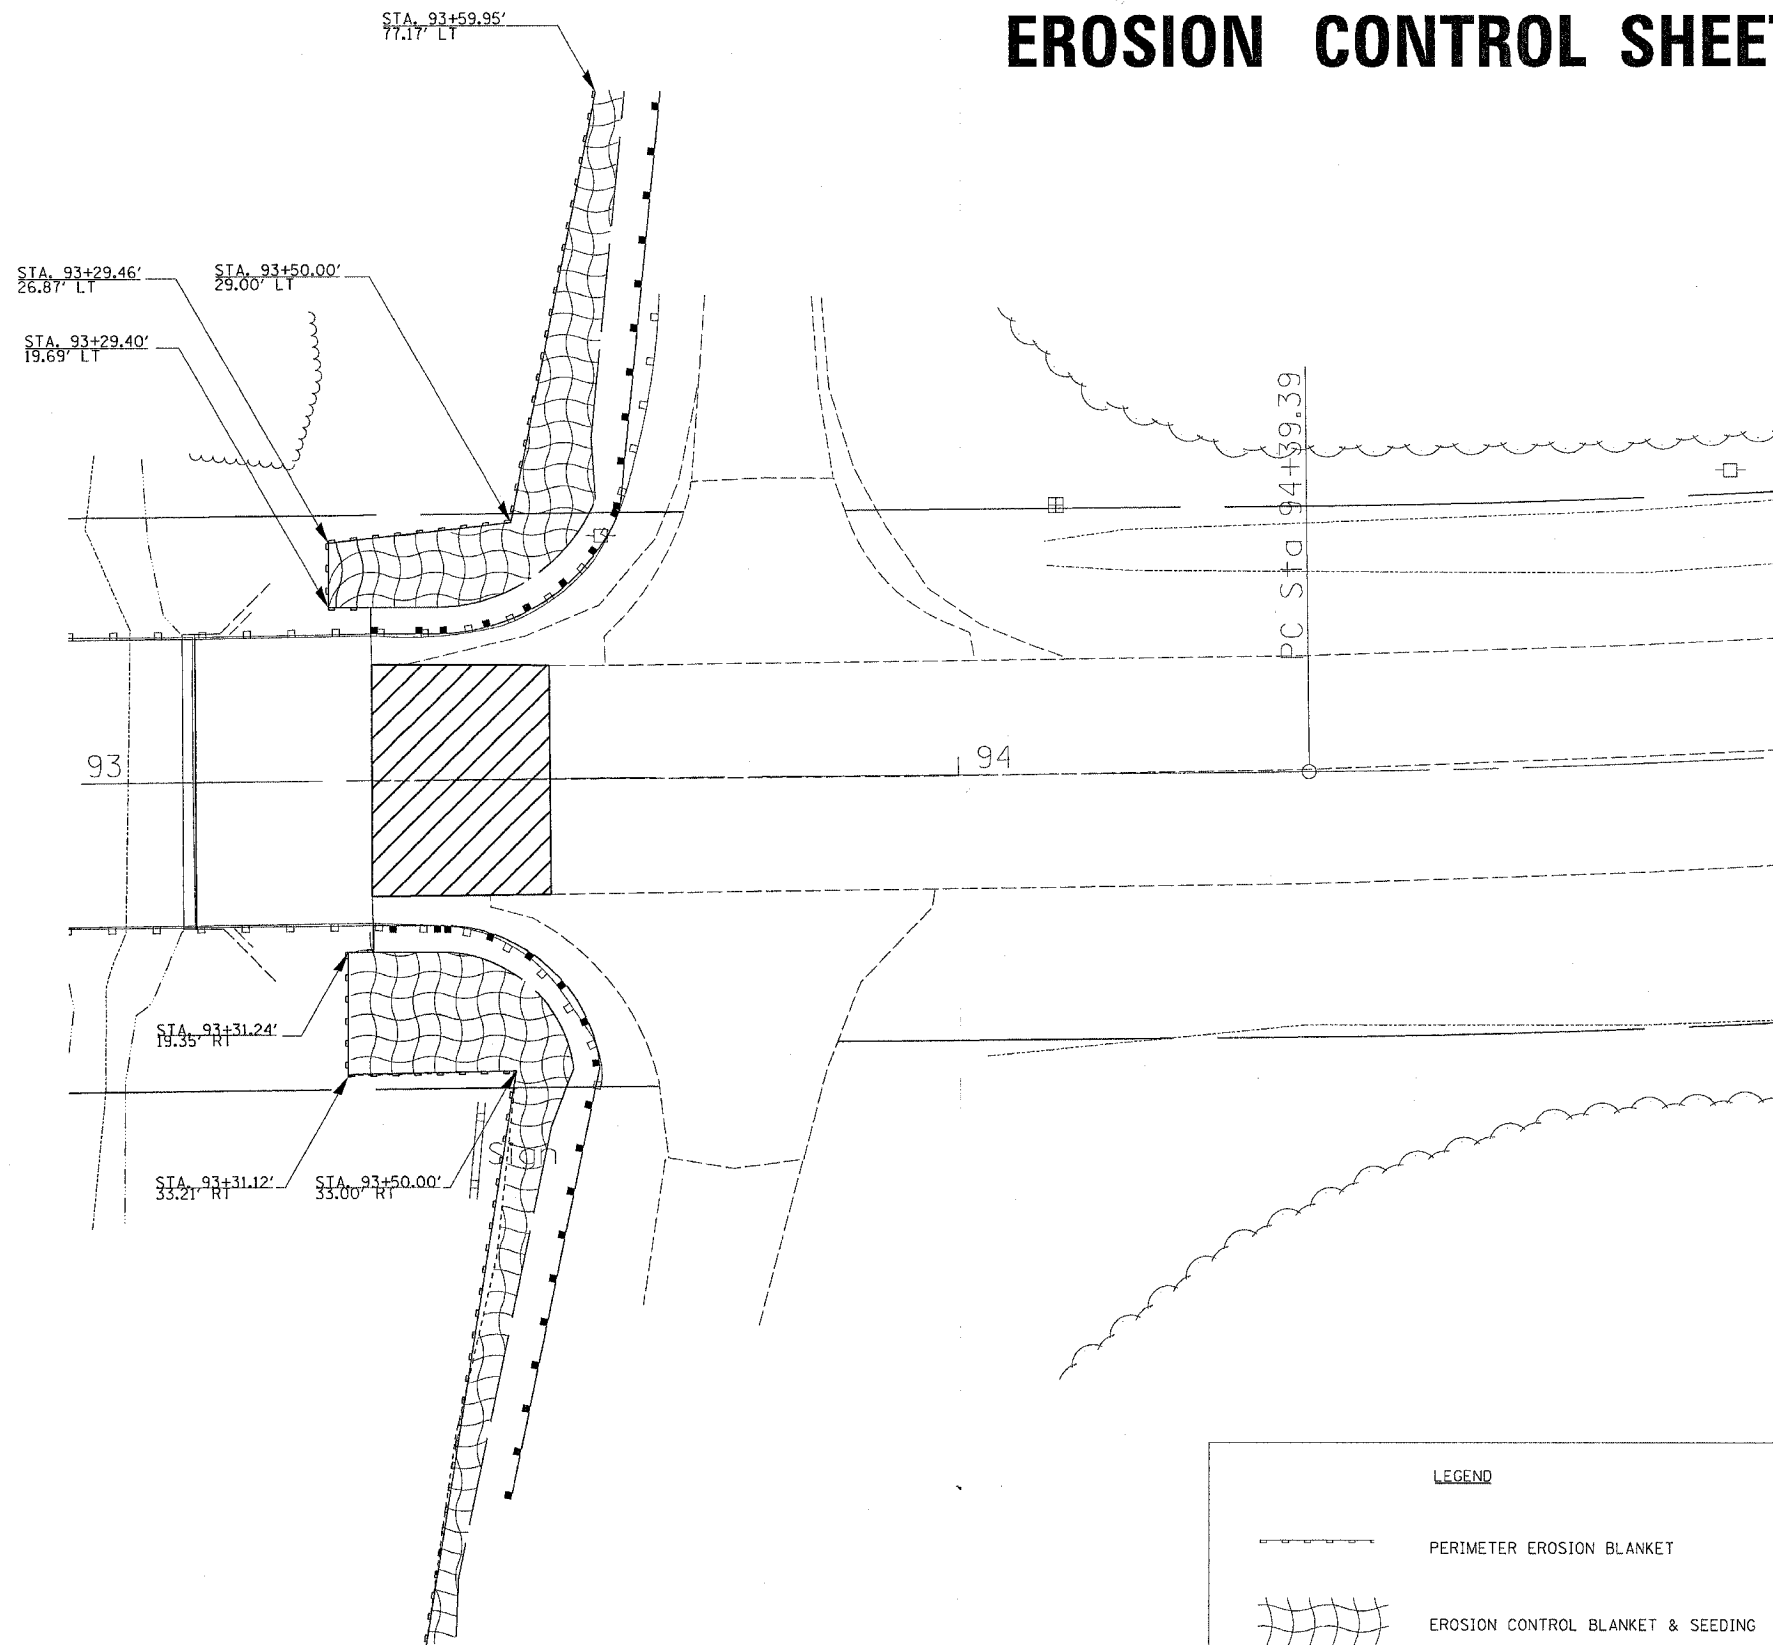

LEGEND	
	PERIMETER EROSION BLANKET
	EROSION CONTROL BLANKET & SEEDING
	INLET AND PIPE PROTECTION

REVISIONS	
NAME	DATE

ILLINOIS DEPARTMENT OF TRANSPORTATION

SCALE: VERT.
DATE: HORIZ.

DRAWN BY
CHECKED BY

PLOT DATE = Fri Sep 02 11:47:02 2005
FILE NAME = c:\pwork\p20898\1\085981er.dgn
PLOT SCALE = 26.86000' / IN.
USER NAME = rajneer