


68452


F.A.P. RTE.	SECTION	COUNTY	TOTAL SHEETS	SHEET NO.
315	(55-2)A	MCDONOUGH	55	12
STA. 517+00		TO STA. 529+00		
FED. ROAD DIST. NO. 4 ILLINOIS FED. AID PROJECT				

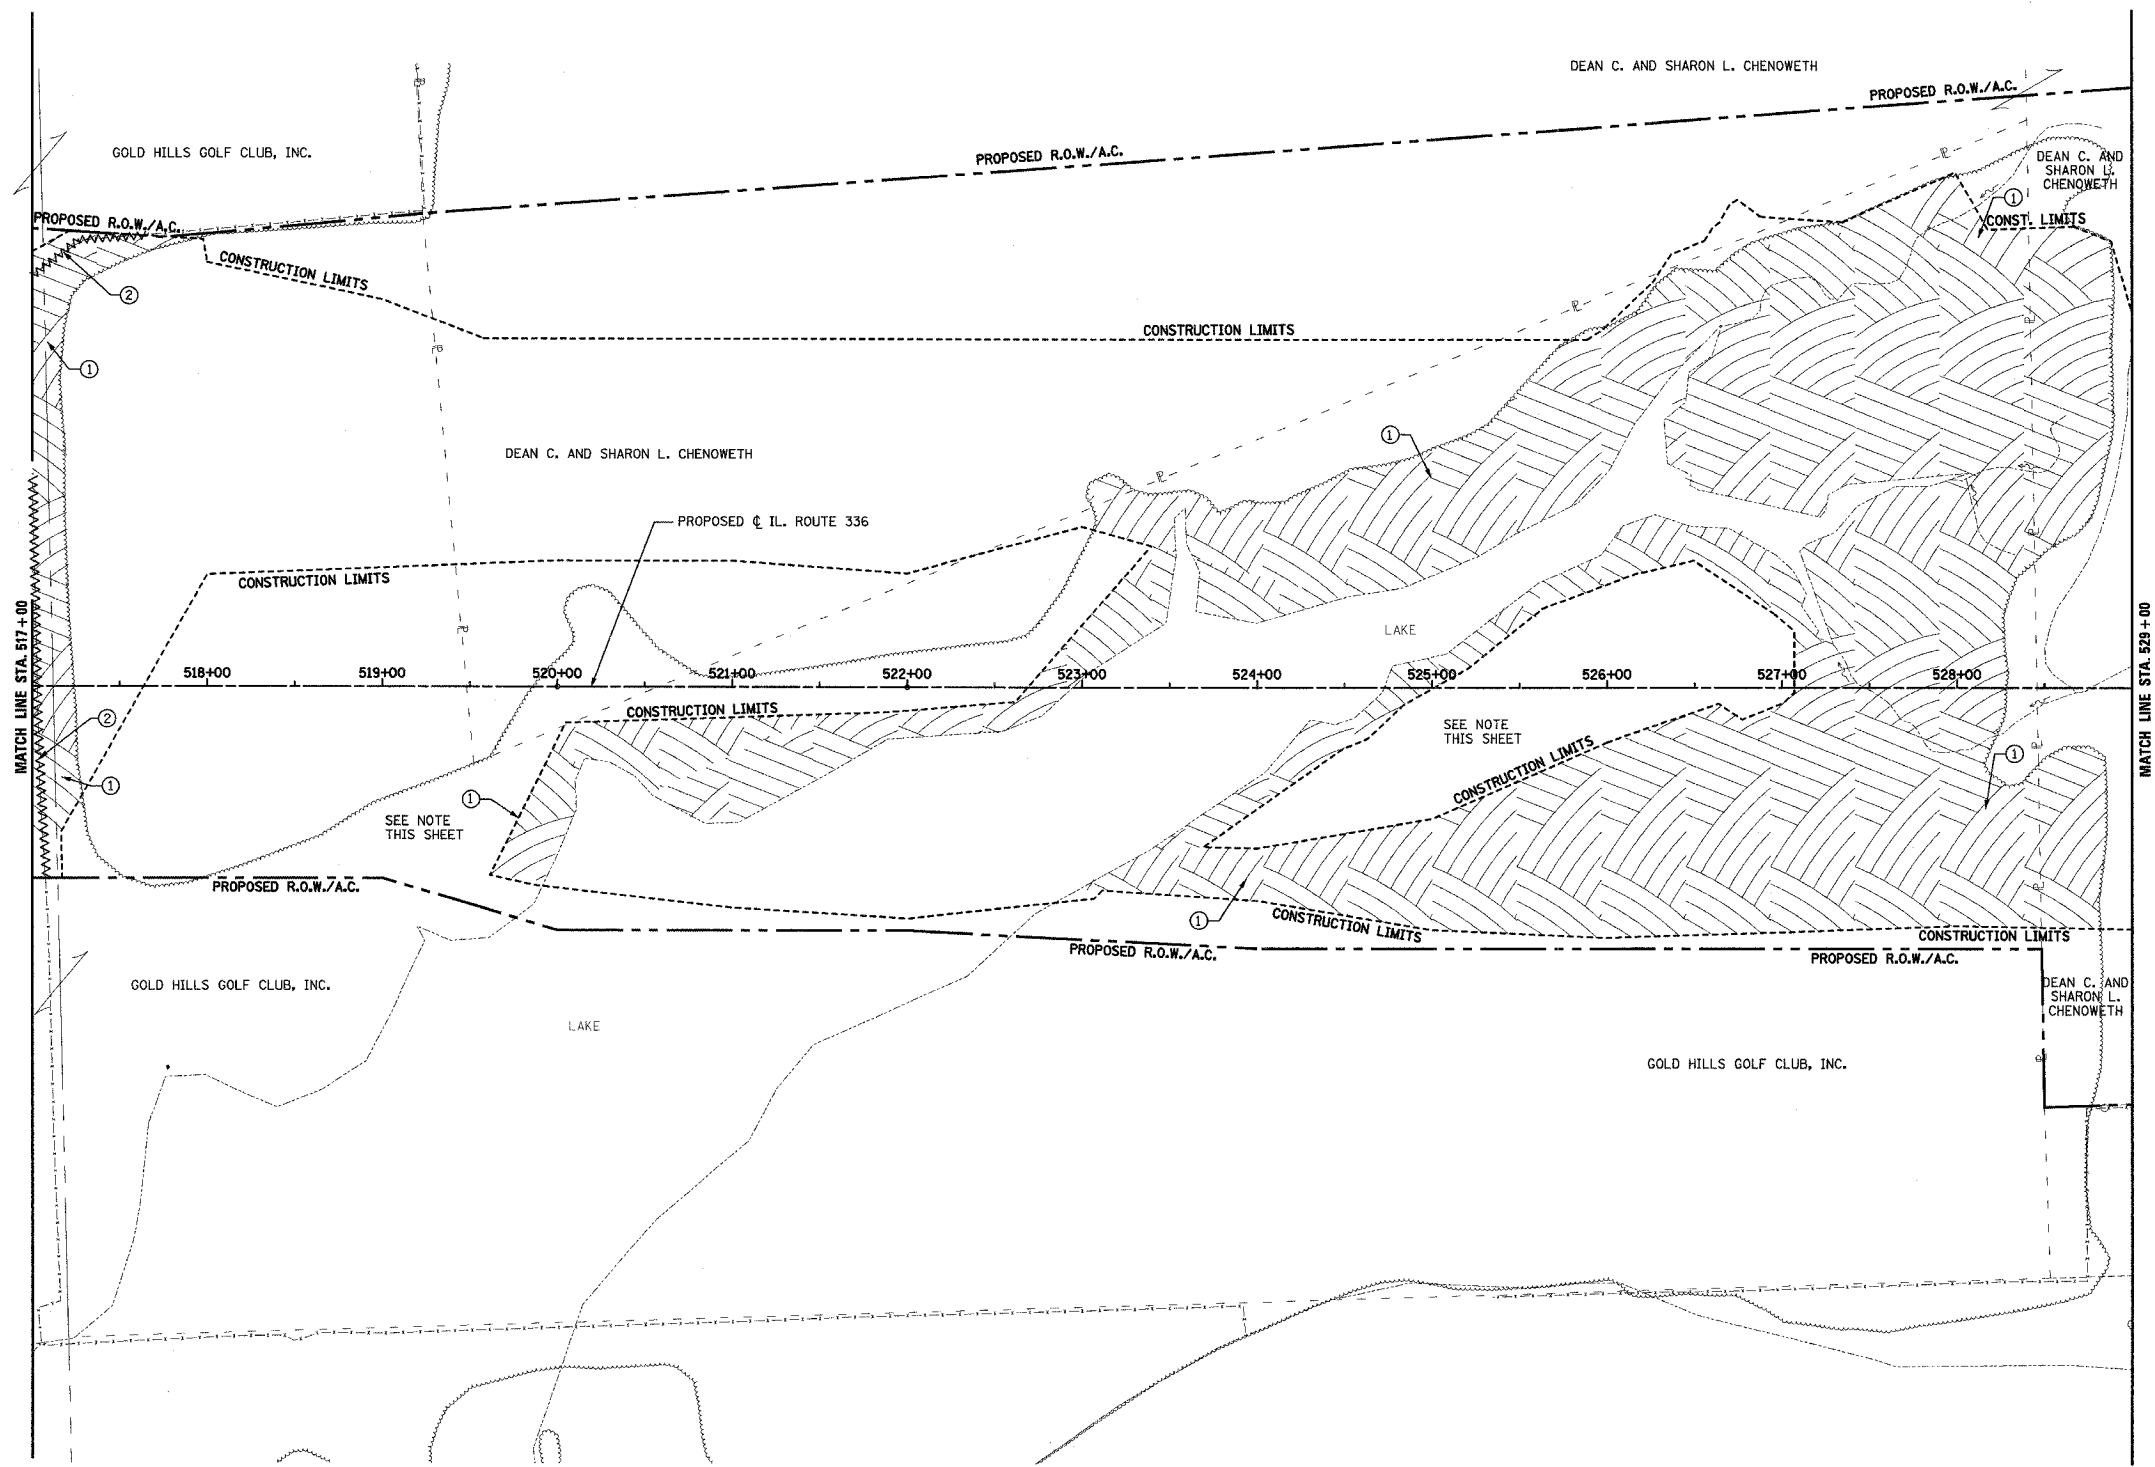

LEGEND

- ① [Hatched Box] TREE REMOVAL, ACRES
 - ② [Wavy Box] FENCE REMOVAL
 - [X Box] TREE REMOVAL
- ① TREE REMOVAL, ACRES
LT. & RT. STA. 517+00 TO LT. STA. 518+00
RT. STA. 519+61 TO LT. STA. 528+90
- ② FENCE REMOVAL
LT. STA. 517+00 TO RT. STA. 517+08
LT. STA. 517+00 TO LT. STA. 517+63

NOTE:
TO AID IN EROSION CONTROL, SOME TREE
REMOVAL ADJACENT TO THE LAKE WILL
NOT BE COMPLETED UNDER THIS CONTRACT.

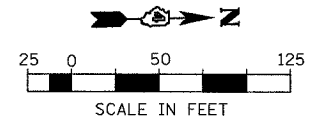

REVISIONS	
NAME	DATE

ILLINOIS DEPARTMENT OF TRANSPORTATION

REMOVAL ITEMS

IL. ROUTE 336

STA. 517 + 00 TO STA. 529 + 00

NOTE: SEE STATUS OF UTILITIES TO BE ADJUSTED FOR FURTHER INFORMATION ON UTILITY CONFLICTS.

DATE 8/29/05

DRAWN BY DLC
CHECKED BY KMC